


FRONT ENTERANCE DETAIL

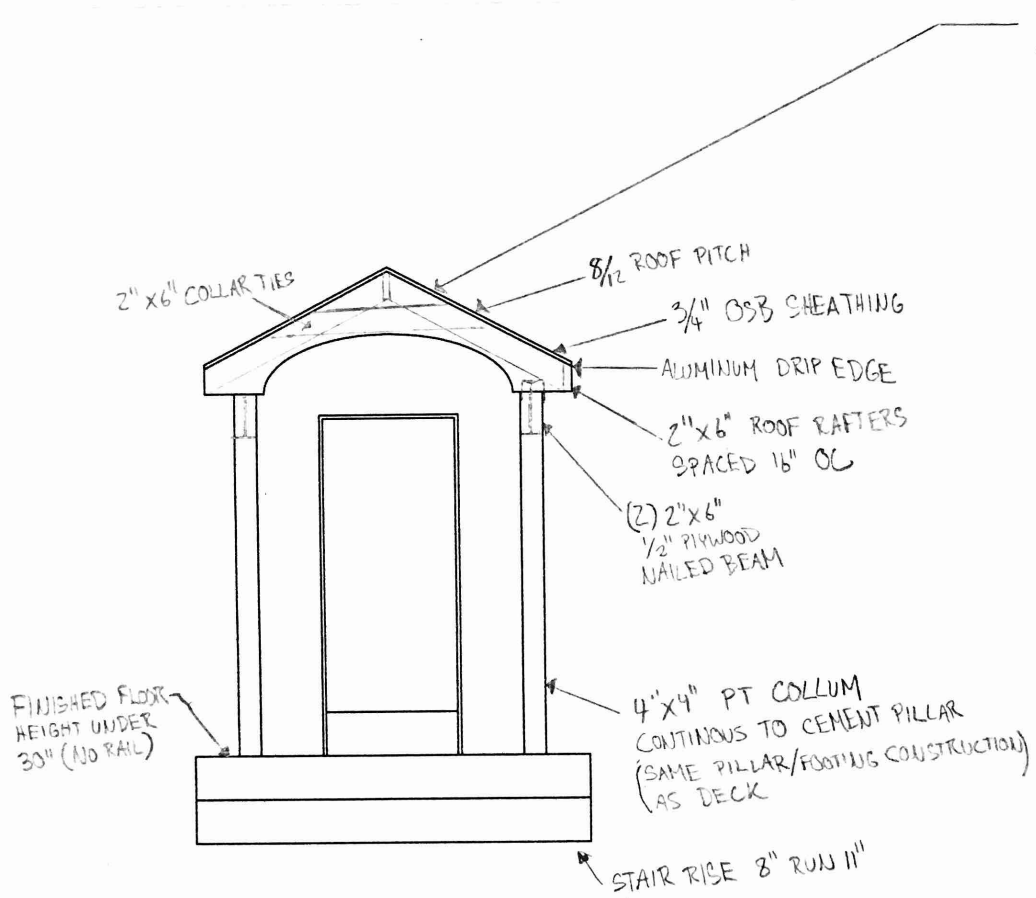

FRONT ELEVATION

ROOF COVERING NOTES

- ICE + WATER SHIELD ALONG LOWER ROOF LINE AND SEAMS
- 3 TAB ASPHALT SHINGLE
- ROOF RAFTER/LEDGER ABUTTING HOUSE SHEATHING NAILED TO INTER FLOOR JOISTS/STUDS WITH 3" RING NAILS

LEDGER ATTACHED/FLASHED AS SHOWN IN BACK DECK DETAIL

