


# PROPOSED SERVER ROOM PARTITION

PORTLAND GASTROENTEROLOGY CENTER  
1200 CONGRESS STREET - PORTLAND, ME 04102

March 27, 2012

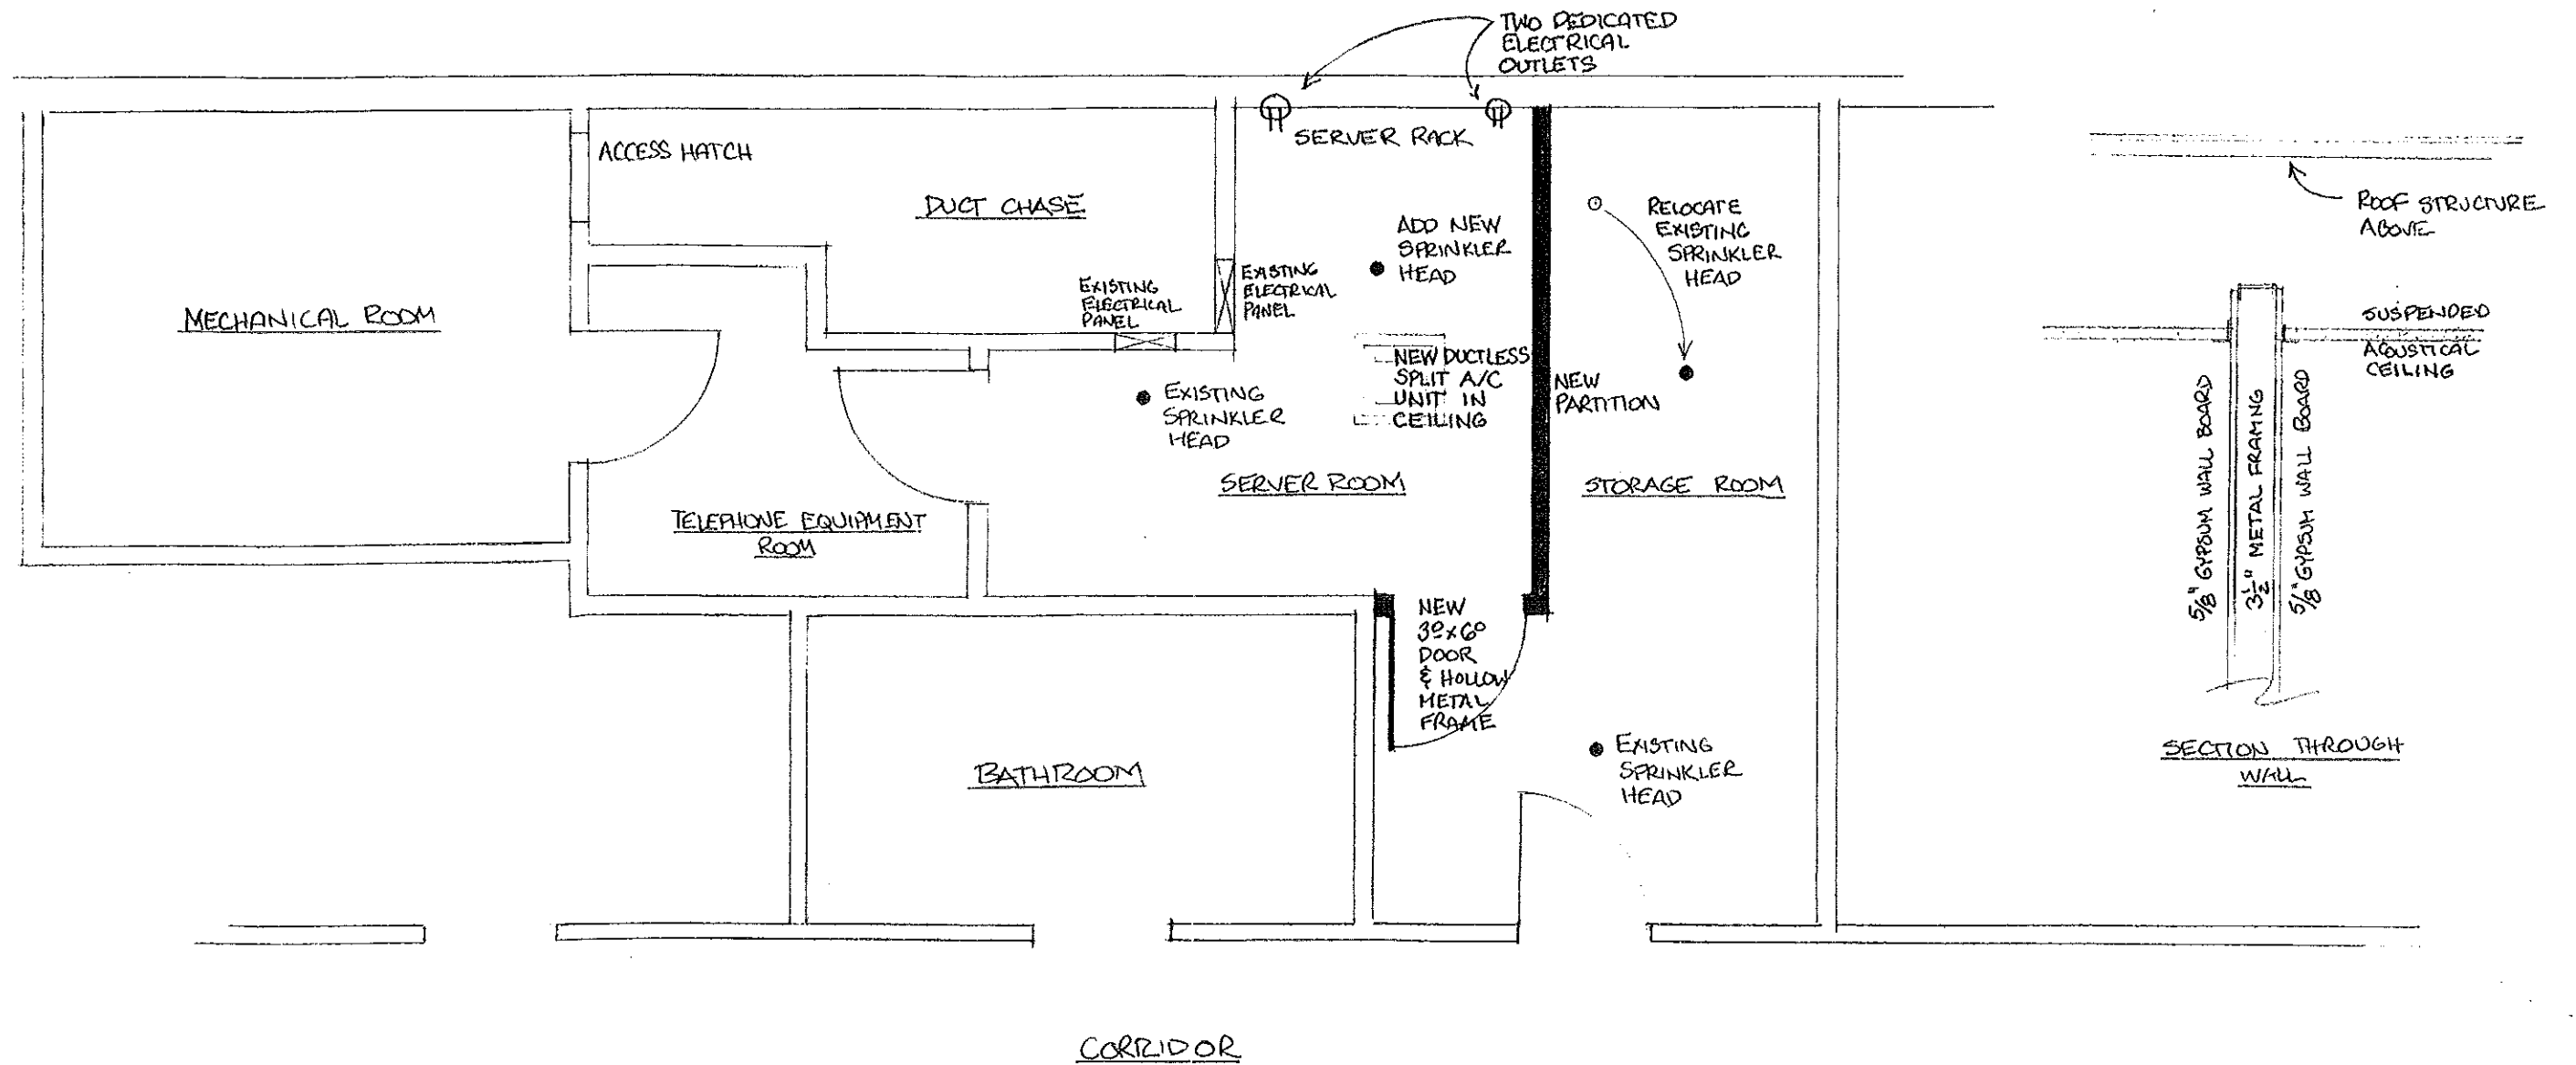


PARTIAL 3RD FLOOR PLAN  
SCALE 1/4 INCH = 1 FOOT

# PROPOSED SERVER ROOM PARTITION

PORTLAND GASTROENTEROLOGY CENTER  
1200 CONGRESS STREET - PORTLAND, ME 04102

March 27, 2012

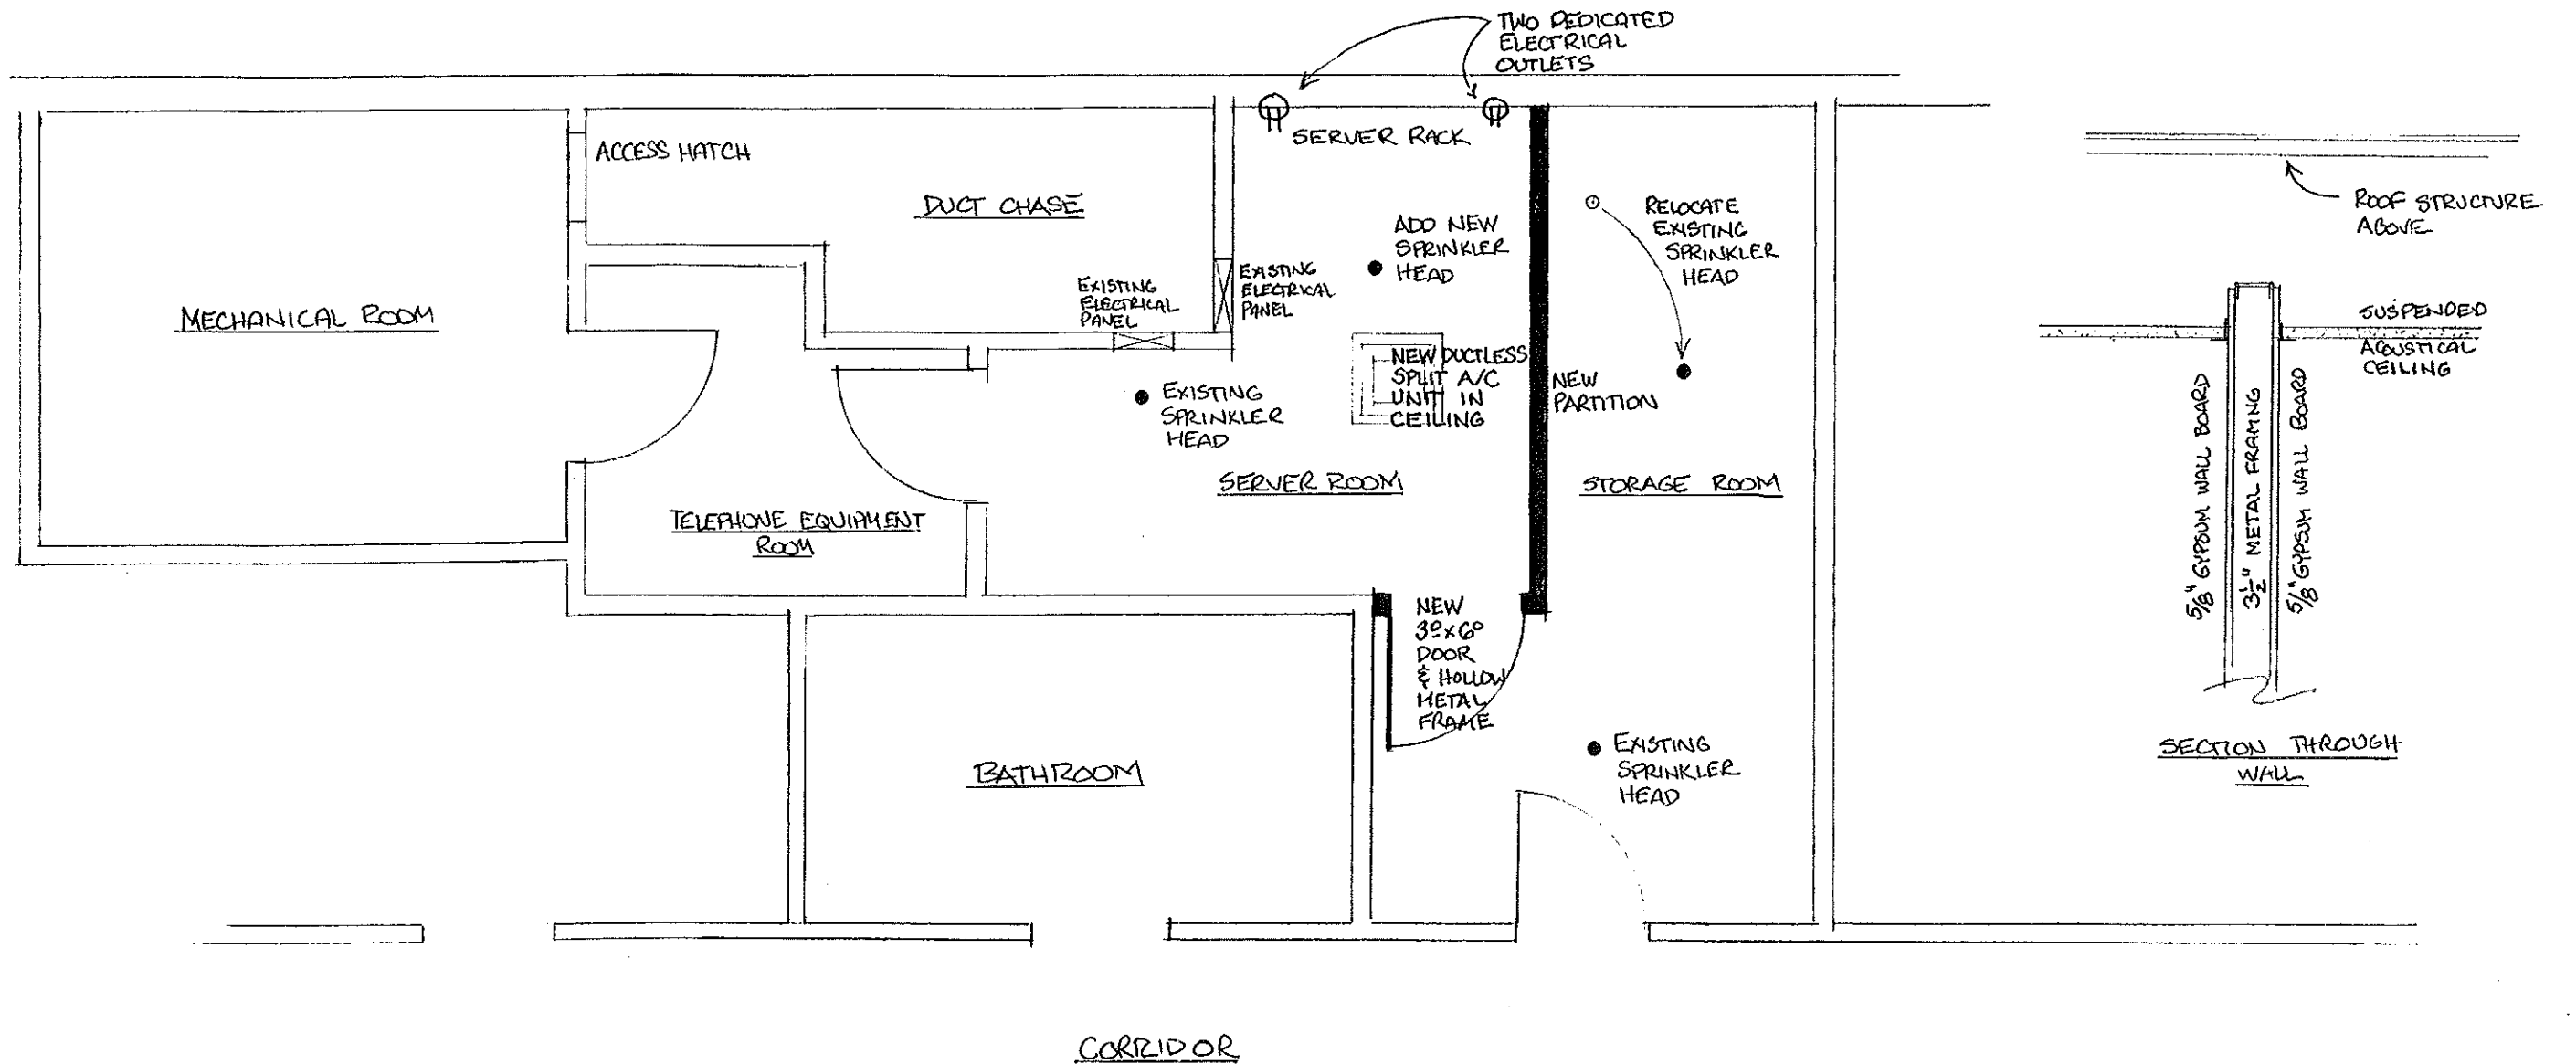

PARTIAL 3RD FLOOR PLAN  
SCALE 1/4 INCH = 1 FOOT