


Proposed Renovation of:  
**NORWAY SAVINGS BANK**  
 1200 Congress Avenue  
 Portland, Maine

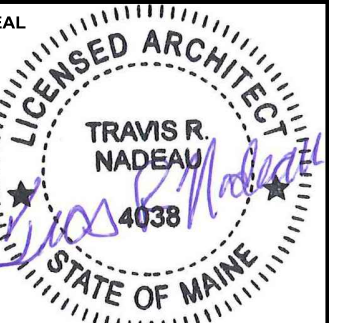

DRAWING STATUS

<input type="checkbox"/>	OFFICE REVIEW
<input type="checkbox"/>	CLIENT REVIEW
<input type="checkbox"/>	PERMIT REVIEW
<input checked="" type="checkbox"/>	BID SET
<input type="checkbox"/>	CONTRACT DRAWING
<input type="checkbox"/>	CONSTRUCTION

No drawing shall be recognized as a construction document unless it bears a blue inked registration seal.

SHEET TITLE  
**FIRST FLOOR RENOVATION PLAN**

JOB NO.  
 201512

DRAWN BY  
 EBJ

CHECKED BY  
 TRN



SCALE  
 AS NOTED

ORIGINAL DATE  
 09-19-2016

REVISION DATE  
 -

SHEET

**A101**

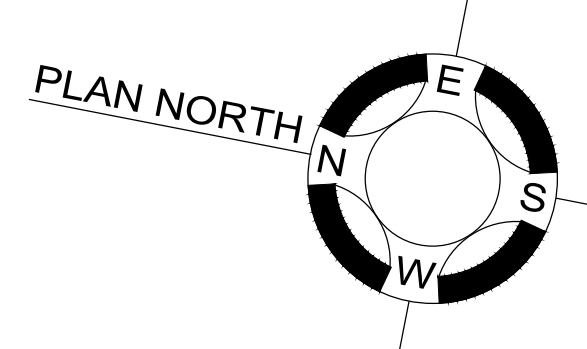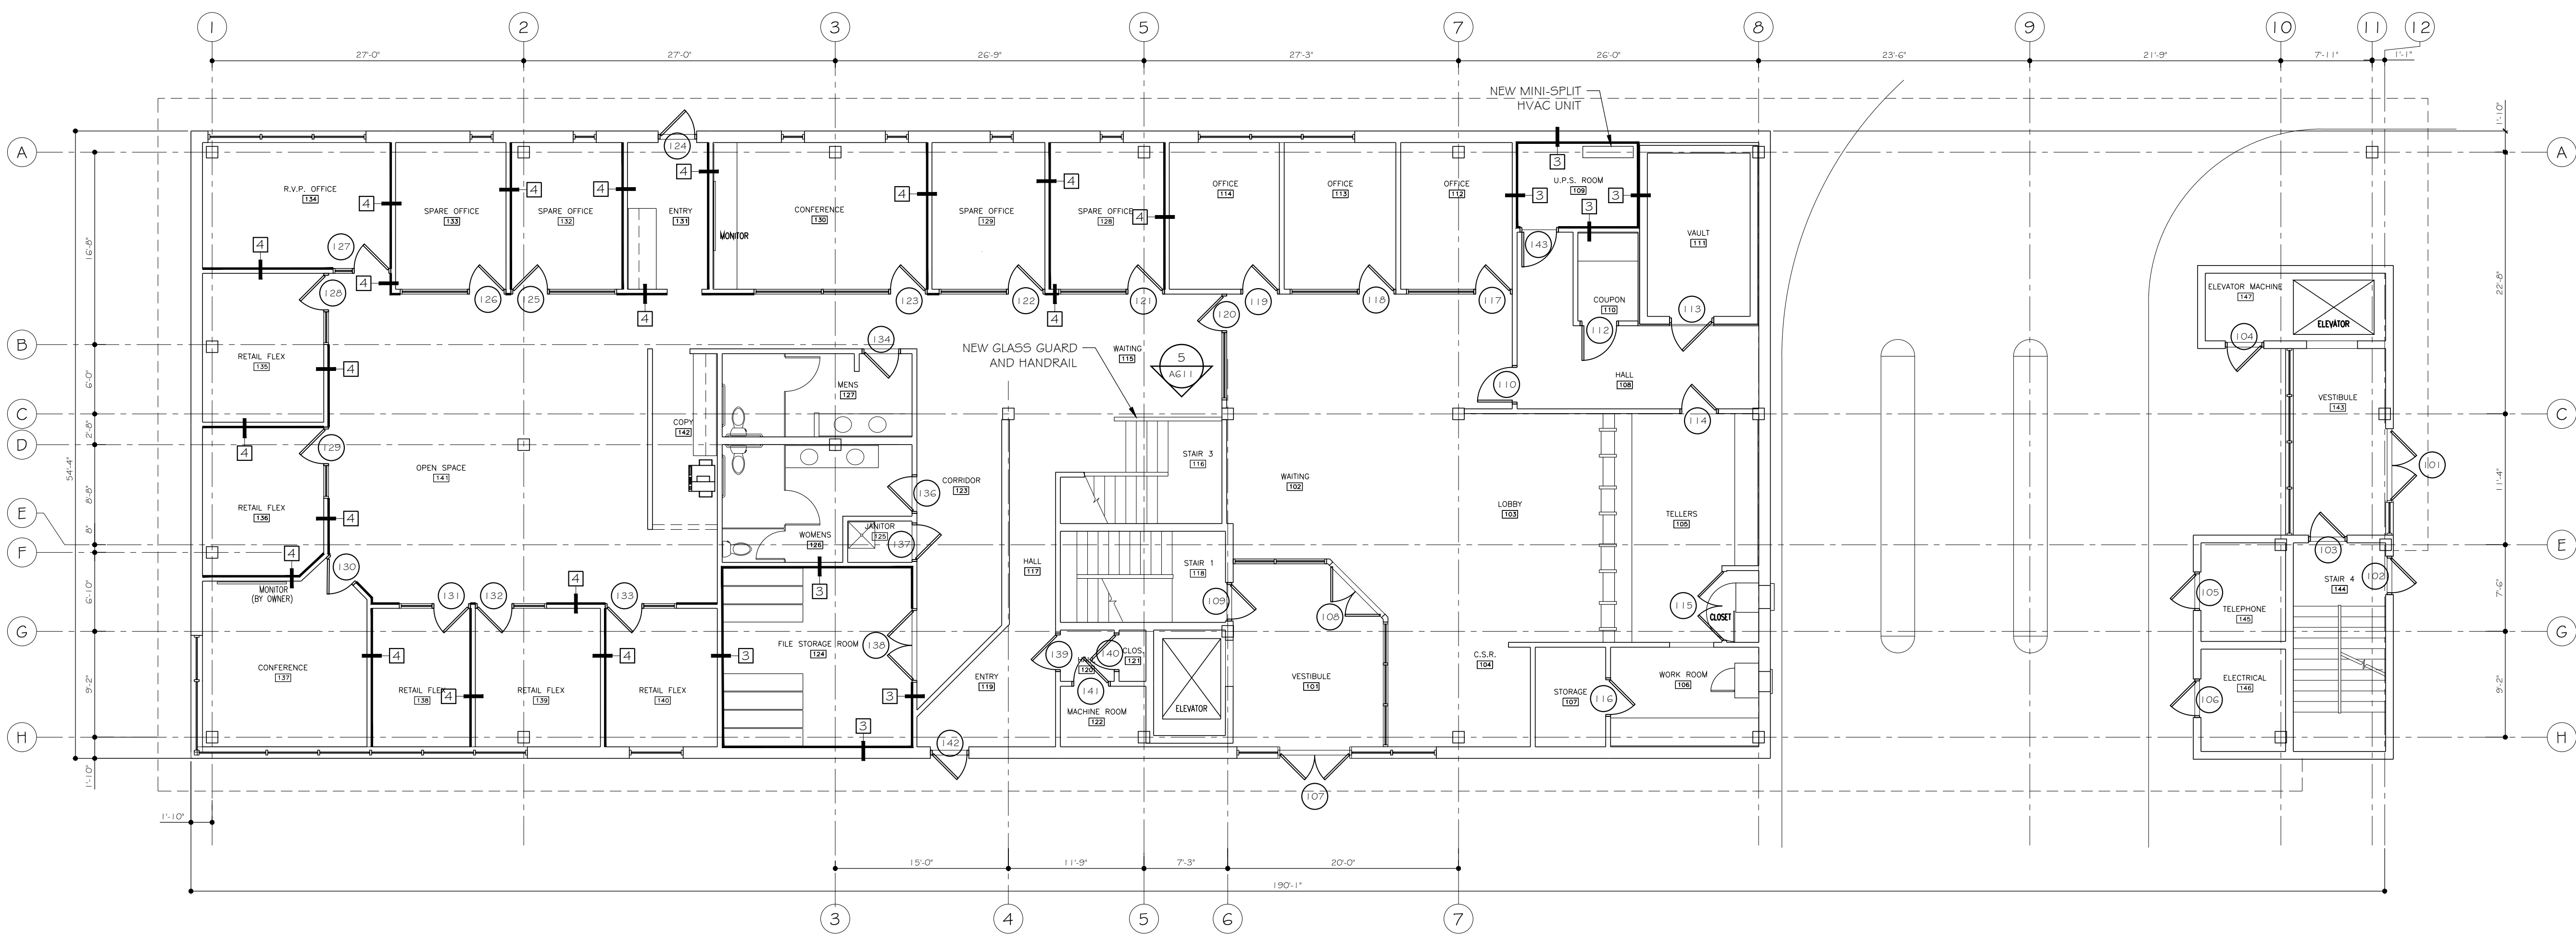

**BID DOCUMENTS  
 NOT FOR CONSTRUCTION**

**FIRST FLOOR SPACE ALLOCATION**  
 RETAIL:  
 OFFICES = 10 (w/ 5 FLEX & 4 SPARE)  
 CONFERENCE ROOMS = 2