


Proposed Renovation of:  
**NORWAY SAVINGS BANK**  
 1200 Congress Avenue  
 Portland, Maine

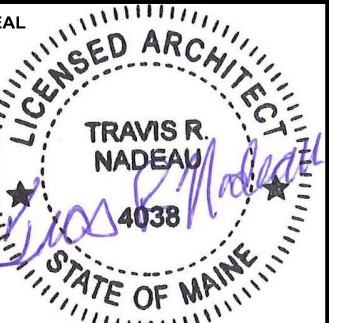

|                                     |                  |
|-------------------------------------|------------------|
| <input type="checkbox"/>            | OFFICE REVIEW    |
| <input type="checkbox"/>            | CLIENT REVIEW    |
| <input type="checkbox"/>            | PERMIT REVIEW    |
| <input checked="" type="checkbox"/> | BID SET          |
| <input type="checkbox"/>            | CONTRACT DRAWING |
| <input type="checkbox"/>            | CONSTRUCTION     |

No drawing shall be recognized as a construction document unless it bears a blue inked registration seal.

**SECOND FLOOR RENOVATION PLAN**

JOB NO. 201512

DRAWN BY EBJ CHECKED BY TRN


SCALE AS NOTED

ORIGINAL DATE 09-19-2016

REVISION DATE

SHEET

**A102**

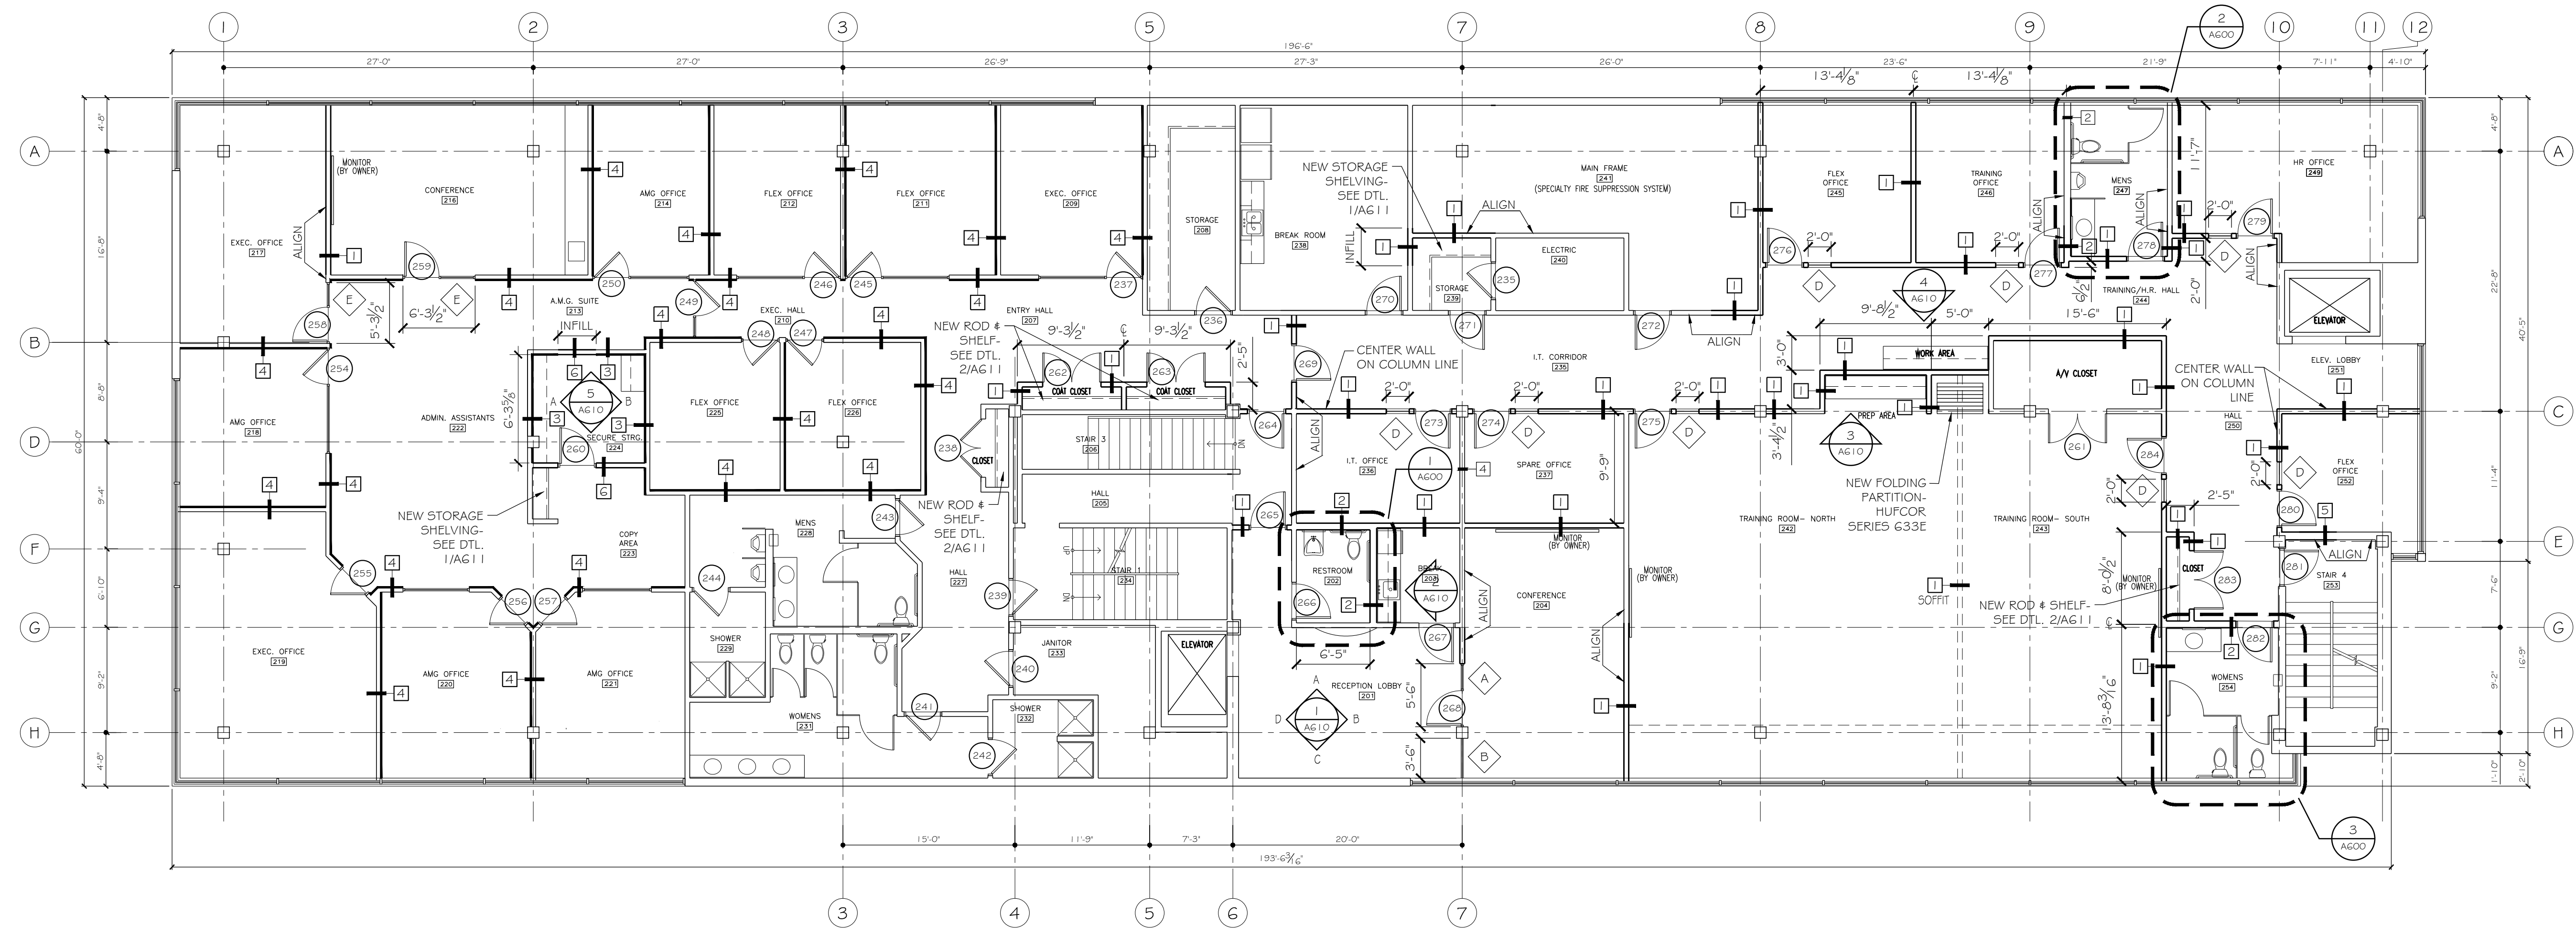

**BID DOCUMENTS  
 NOT FOR CONSTRUCTION**

**SECOND FLOOR SPACE ALLOCATION**

|                       |                          |
|-----------------------|--------------------------|
| AMG / EXEC.:          | OFFICES = 11 (w/ 4 FLEX) |
|                       | CONFERENCE ROOMS = 2     |
| TRAINING/ H.R./ I.T.: | OFFICES = 7 (w/ 4 SPARE) |
| TRAINING ROOMS:       | 60 SEATS                 |

