

<input type="checkbox"/>	OFFICE REVIEW
<input type="checkbox"/>	CLIENT REVIEW
<input type="checkbox"/>	PERMIT REVIEW
<input checked="" type="checkbox"/>	BID SET
<input type="checkbox"/>	CONTRACT DRAWING
<input type="checkbox"/>	CONSTRUCTION

No drawing shall be recognized as a construction document unless it bears a blue inked registration seal.

SHEET TITLE
THIRD FLOOR RENOVATION PLAN

JOB NO.
 201512

DRAWN BY
 EBJ

CHECKED BY
 TRN


SCALE
 AS NOTED

ORIGINAL DATE
 09-19-2016

REVISION DATE
 -

SHEET

A103

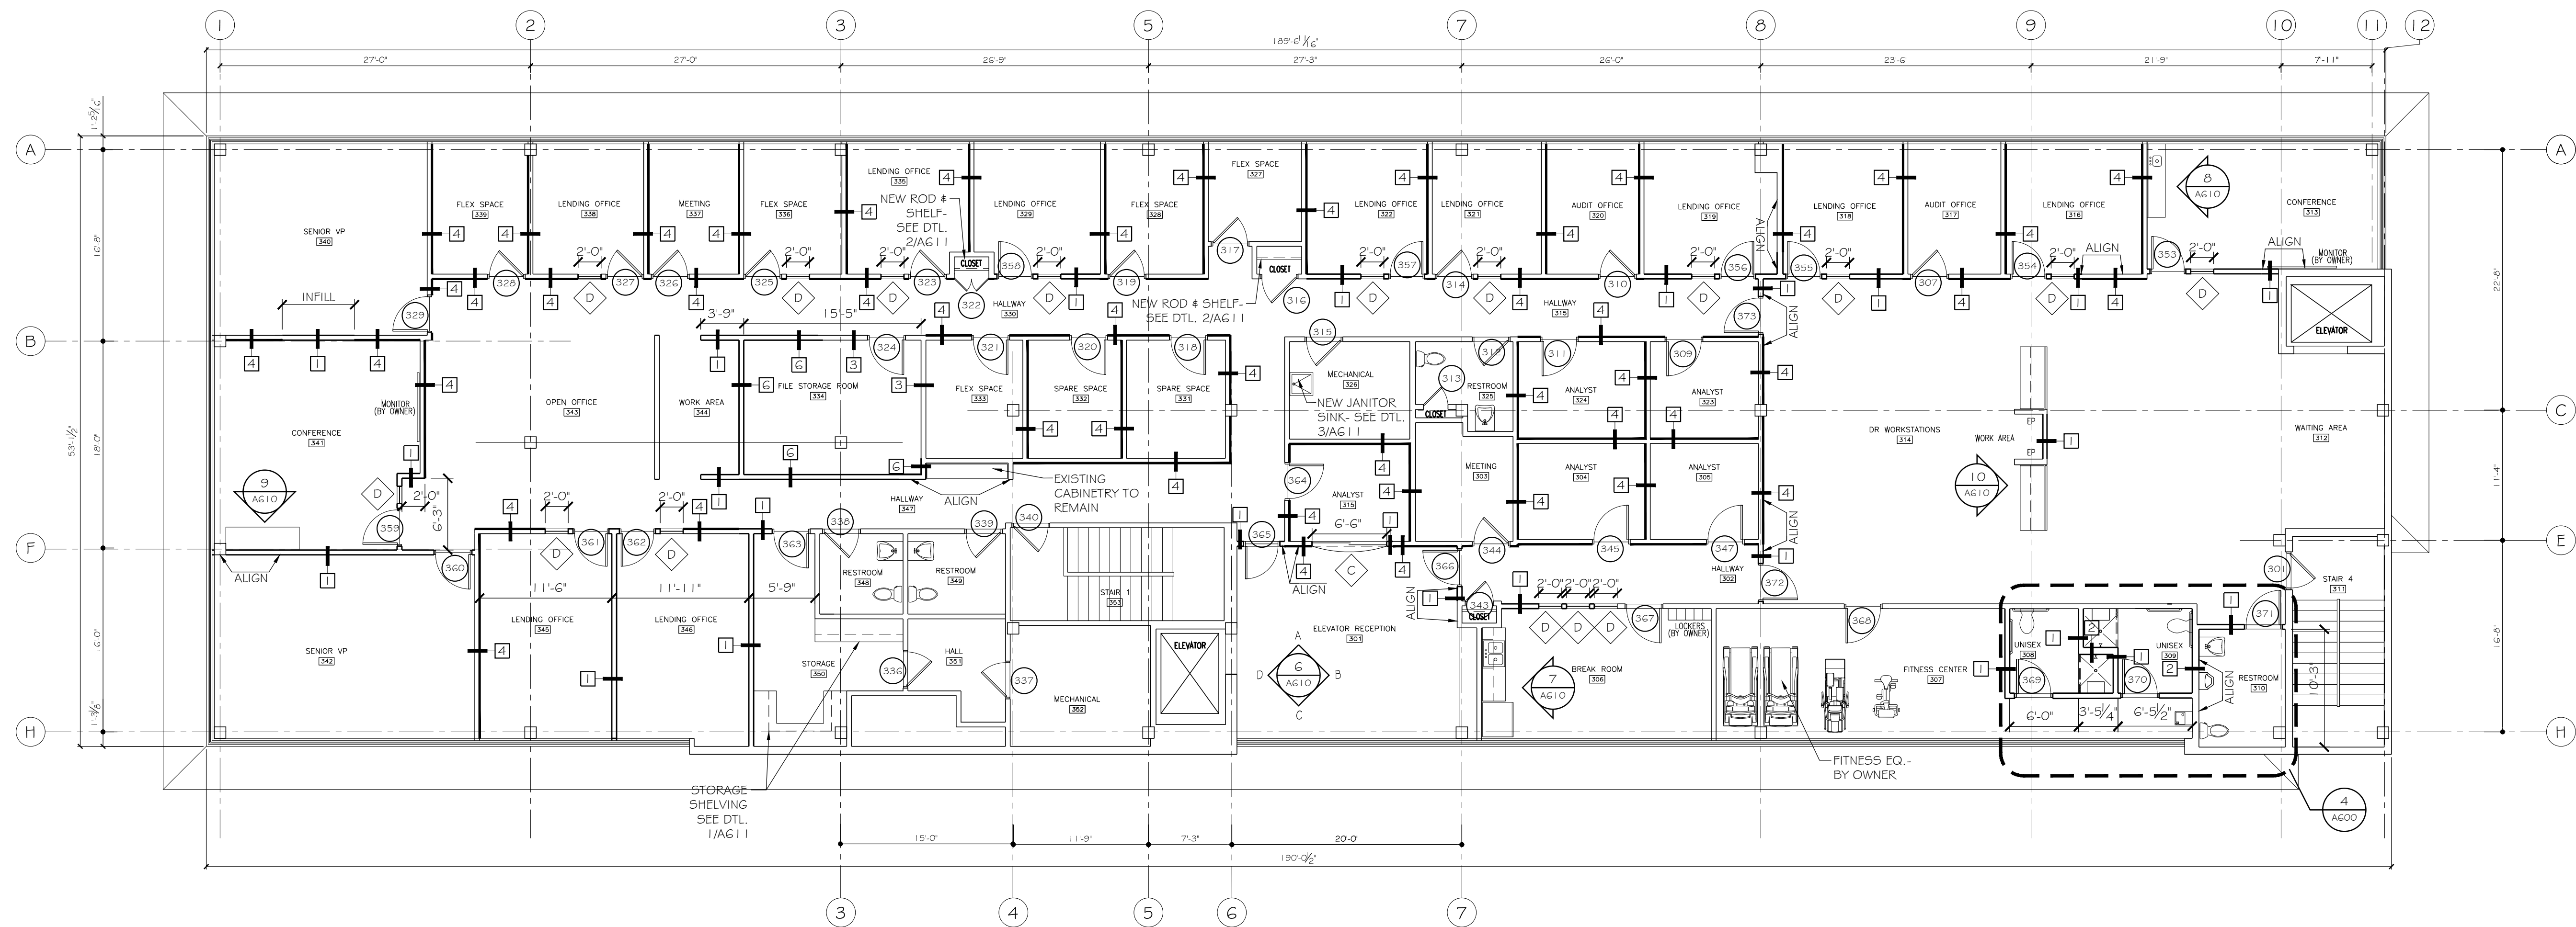

**BID DOCUMENTS
 NOT FOR CONSTRUCTION**

THIRD FLOOR SPACE ALLOCATION
 COMMERCIAL:
 OFFICES = 27 (w/ 5 FLEX, 2 SPARE)
 CONFERENCE ROOMS = 4
 DR / CALL CENTER:
 WORKSTATIONS = 7

