

DRAWING STATUS

<input type="checkbox"/>	OFFICE REVIEW
<input type="checkbox"/>	CLIENT REVIEW
<input type="checkbox"/>	PERMIT REVIEW
<input checked="" type="checkbox"/>	BID SET
<input type="checkbox"/>	CONTRACT DRAWING
<input type="checkbox"/>	CONSTRUCTION

No drawing shall be recognized as a construction document unless it bears a blue inked registration seal.

SHEET TITLE  
**FIRST FLOOR  
 DEMOLITION PLAN**

JOB NO.  
 201512

DRAWN BY  
 TRN



CHECKED BY  
 TRN

SCALE  
 AS NOTED

ORIGINAL DATE  
 09-19-16

REVISION DATE  
 10-03-16

SHEET  
**D101**

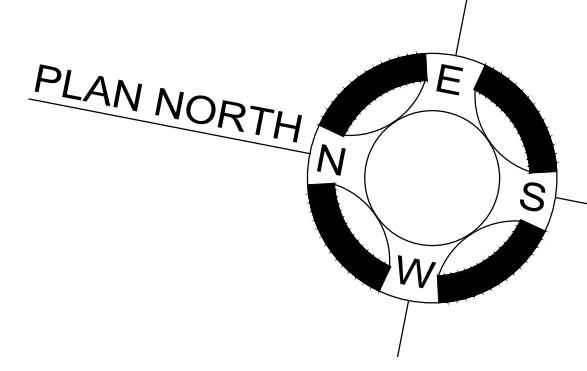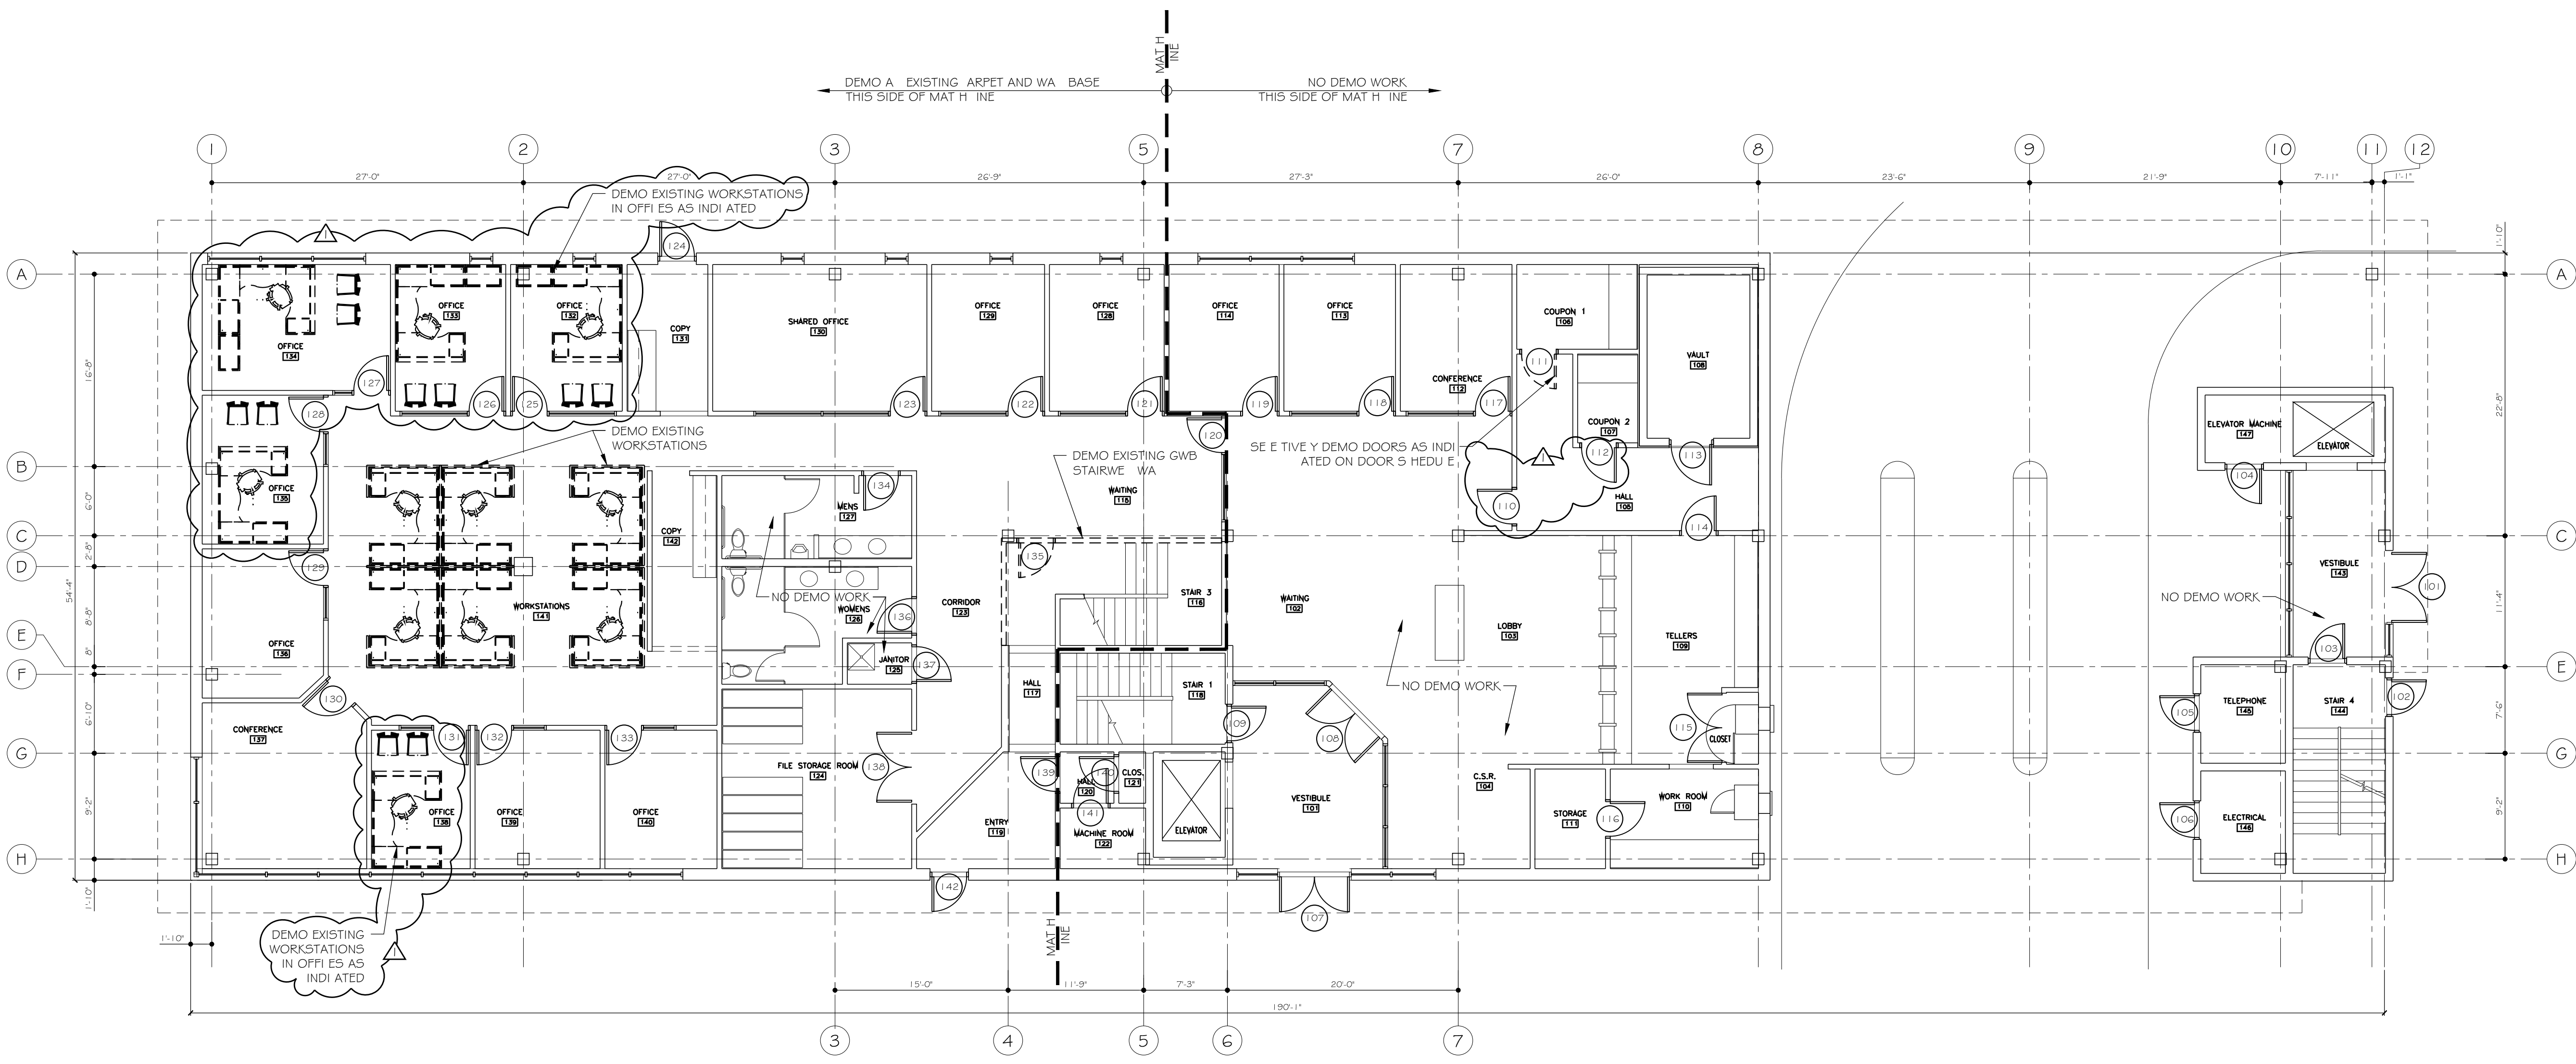

**BID DOCUMENTS  
 NOT FOR CONSTRUCTION**