

DRAWING STATUS	
<input type="checkbox"/>	OFFICE REVIEW
<input type="checkbox"/>	CLIENT REVIEW
<input type="checkbox"/>	PERMIT REVIEW
<input checked="" type="checkbox"/>	BID SET
<input type="checkbox"/>	CONTRACT DRAWING
<input type="checkbox"/>	CONSTRUCTION

No drawing shall be recognized as a construction document unless it bears a blue inked registration seal.

SHEET TITLE
**SECOND FLOOR
 DEMOLITION PLAN**

JOB NO.
 201512

DRAWN BY
 TRN

CHECKED BY
 TRN

SCALE
 AS NOTED



ORIGINAL DATE
 09-19-16

REVISION DATE
 10-03-16

SHEET

D102

(2015)12-1200CONGRSSND002S
 ARCHPLANS1014-FLOORPLANS.DWG

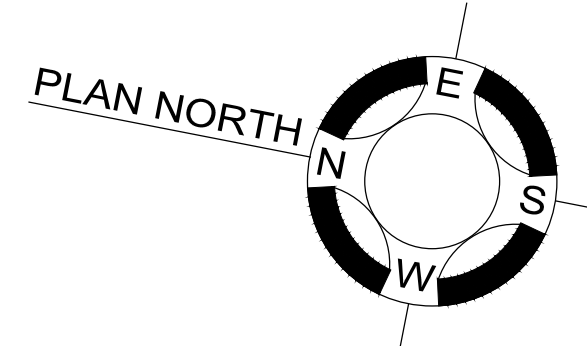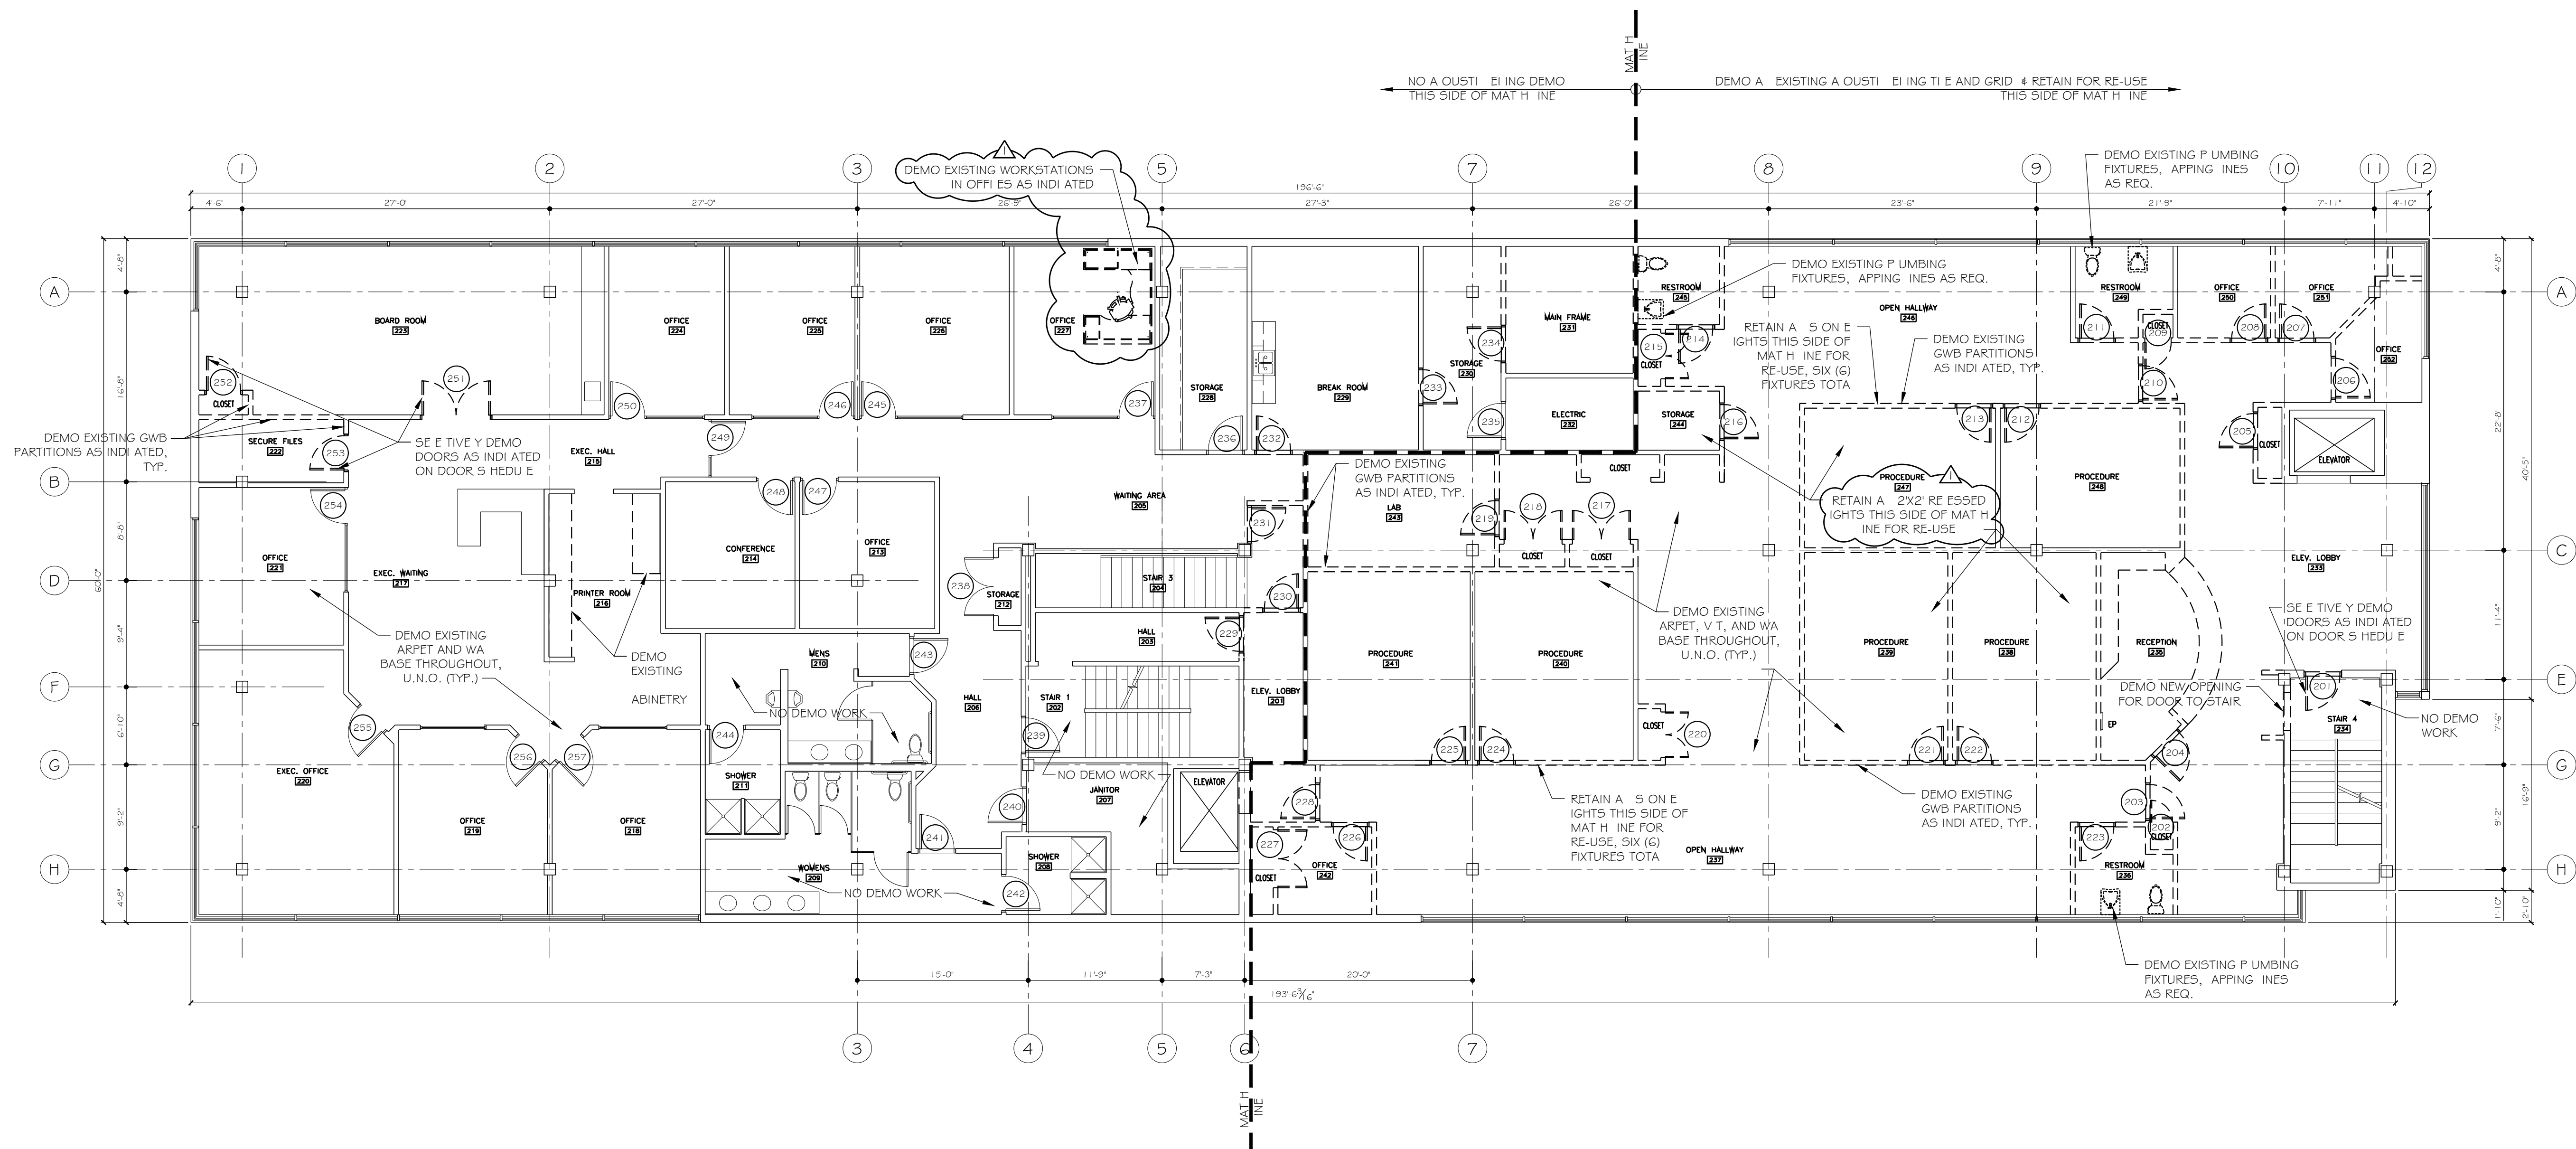

1 SECOND FLOOR DEMOLITION PLAN
 SCALE: 1/4" = 1'-0"

**BID DOCUMENTS
 NOT FOR CONSTRUCTION**