


Proposed Renovation of:
NORWAY SAVINGS BANK
1200 Congress Avenue
Portland, Maine

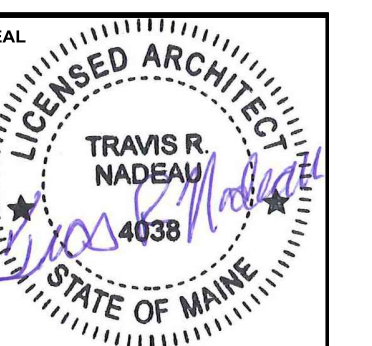

<input type="checkbox"/>	OFFICE REVIEW
<input type="checkbox"/>	CLIENT REVIEW
<input type="checkbox"/>	PERMIT REVIEW
<input checked="" type="checkbox"/>	BID SET
<input type="checkbox"/>	CONTRACT DRAWING
<input type="checkbox"/>	CONSTRUCTION

No drawing shall be recognized as a construction document unless it bears a blue inked registration seal.

SHEET TITLE
THIRD FLOOR DEMOLITION PLAN

JOB NO.
201512

DRAWN BY
TRN

CHECKED BY
TRN



SCALE
AS NOTED

ORIGINAL DATE
09-19-16

REVISION DATE
10-03-16

SHEET

D103

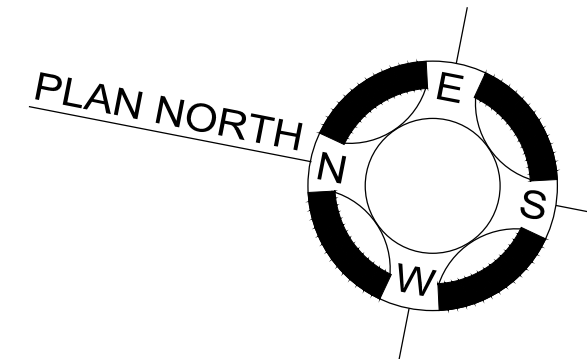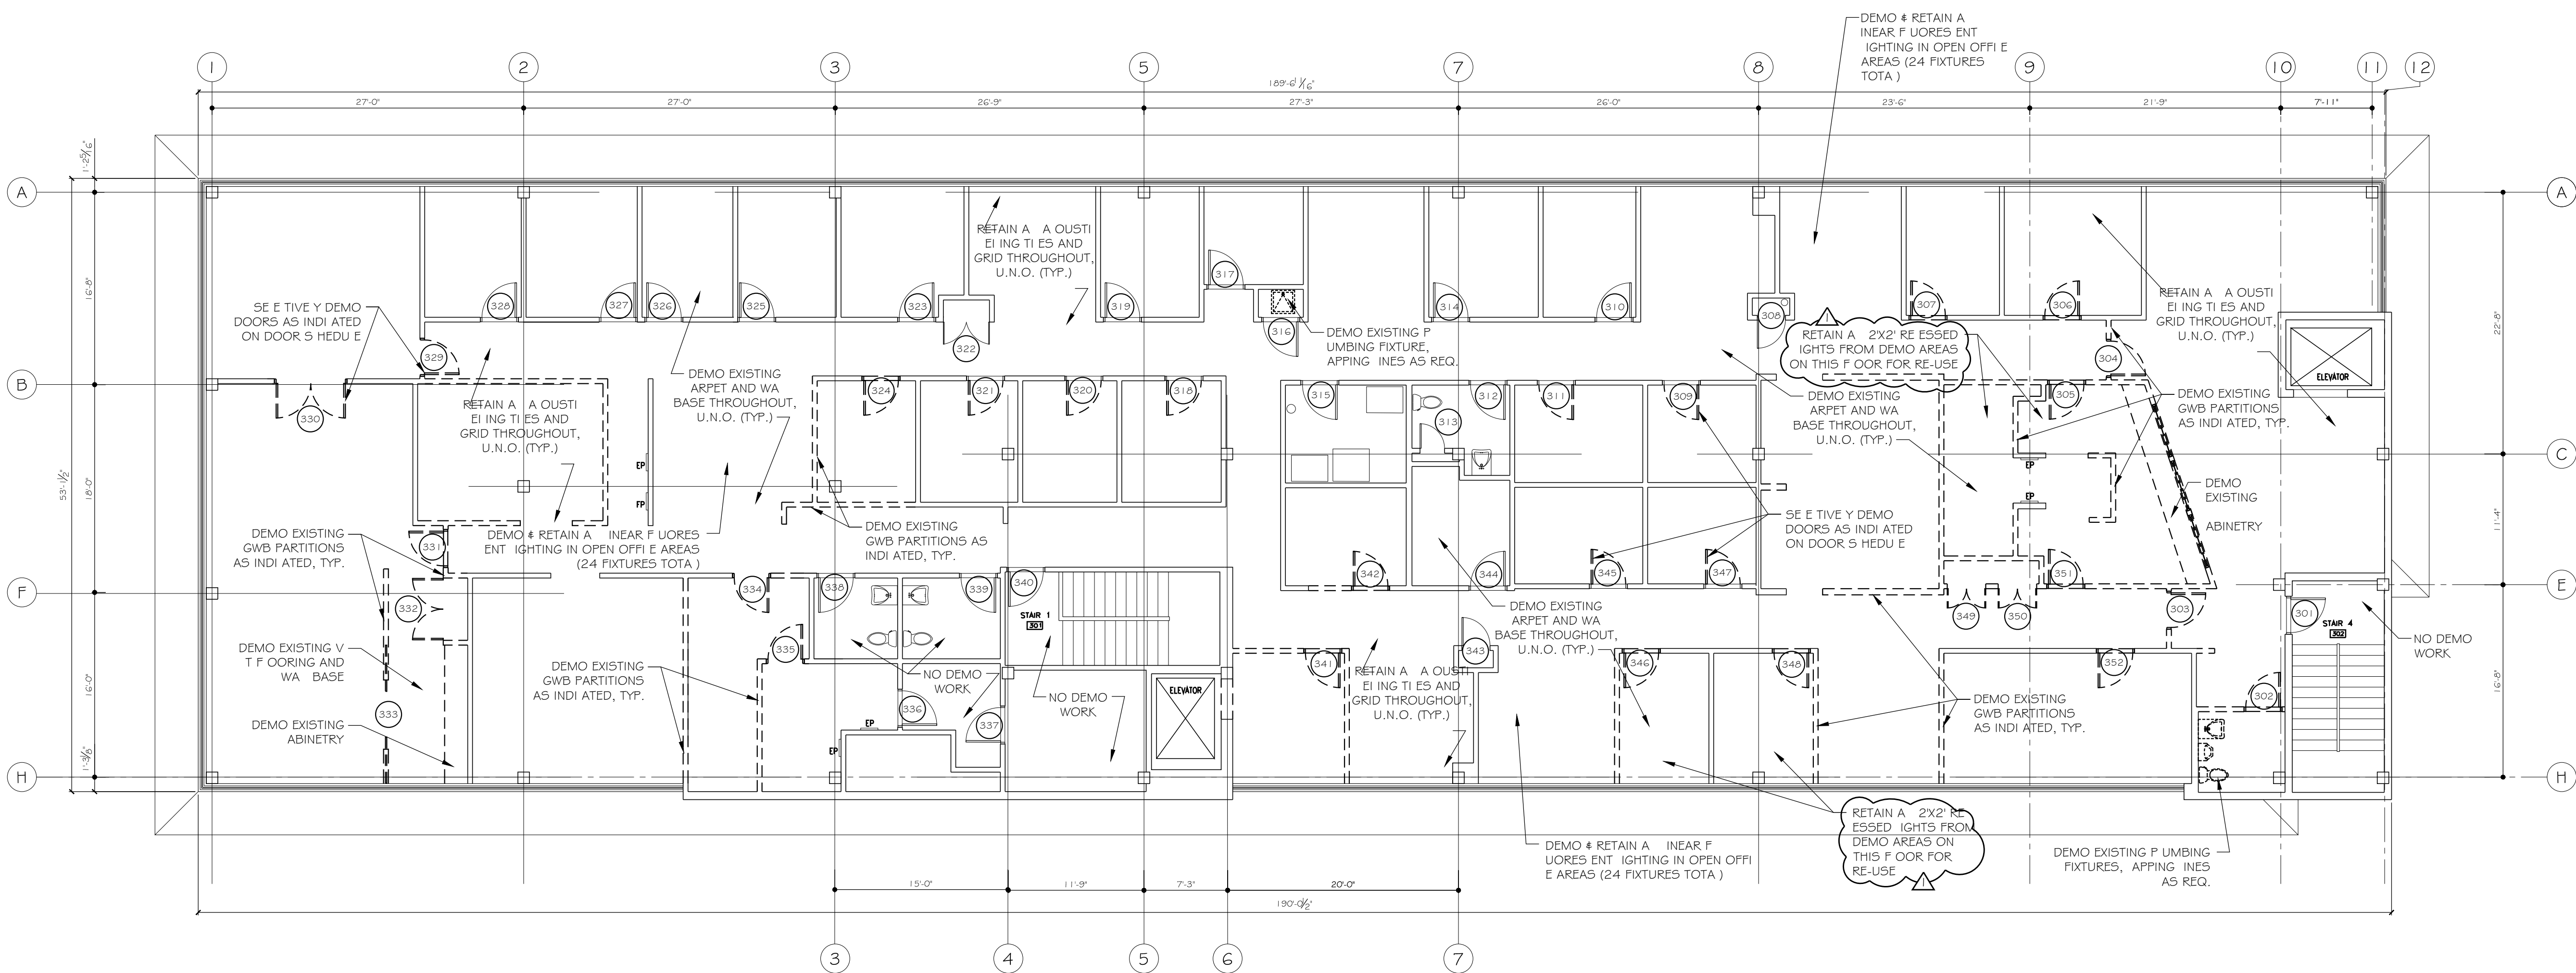

**BID DOCUMENTS
NOT FOR CONSTRUCTION**

1 THIRD FLOOR DEMOLITION PLAN

SCALE: 1/4" = 1'-0"