


Proposed Renovation of:  
**NORWAY SAVINGS BANK**  
 1200 Congress Avenue  
 Portland, Maine

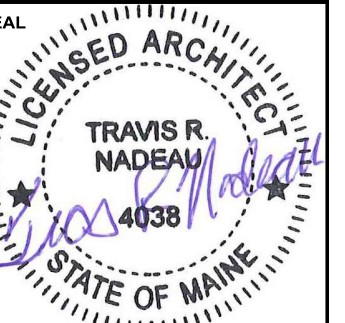

DRAWING STATUS

<input type="checkbox"/>	OFFICE REVIEW
<input type="checkbox"/>	CLIENT REVIEW
<input type="checkbox"/>	PERMIT REVIEW
<input checked="" type="checkbox"/>	BID SET
<input type="checkbox"/>	CONTRACT DRAWING
<input type="checkbox"/>	CONSTRUCTION

No drawing shall be recognized as a construction document unless it bears a blue inked registration seal.

SHEET TITLE  
**FIRST FLOOR  
 POWER & DATA  
 PLAN**

JOB NO.  
**201512**

DRAWN BY  
**TRN**


CHECKED BY

SCALE  
**AS NOTED**

ORIGINAL DATE  
**09-19-2016**

REVISION DATE  
**10-03-16**

SHEET  
**E101**

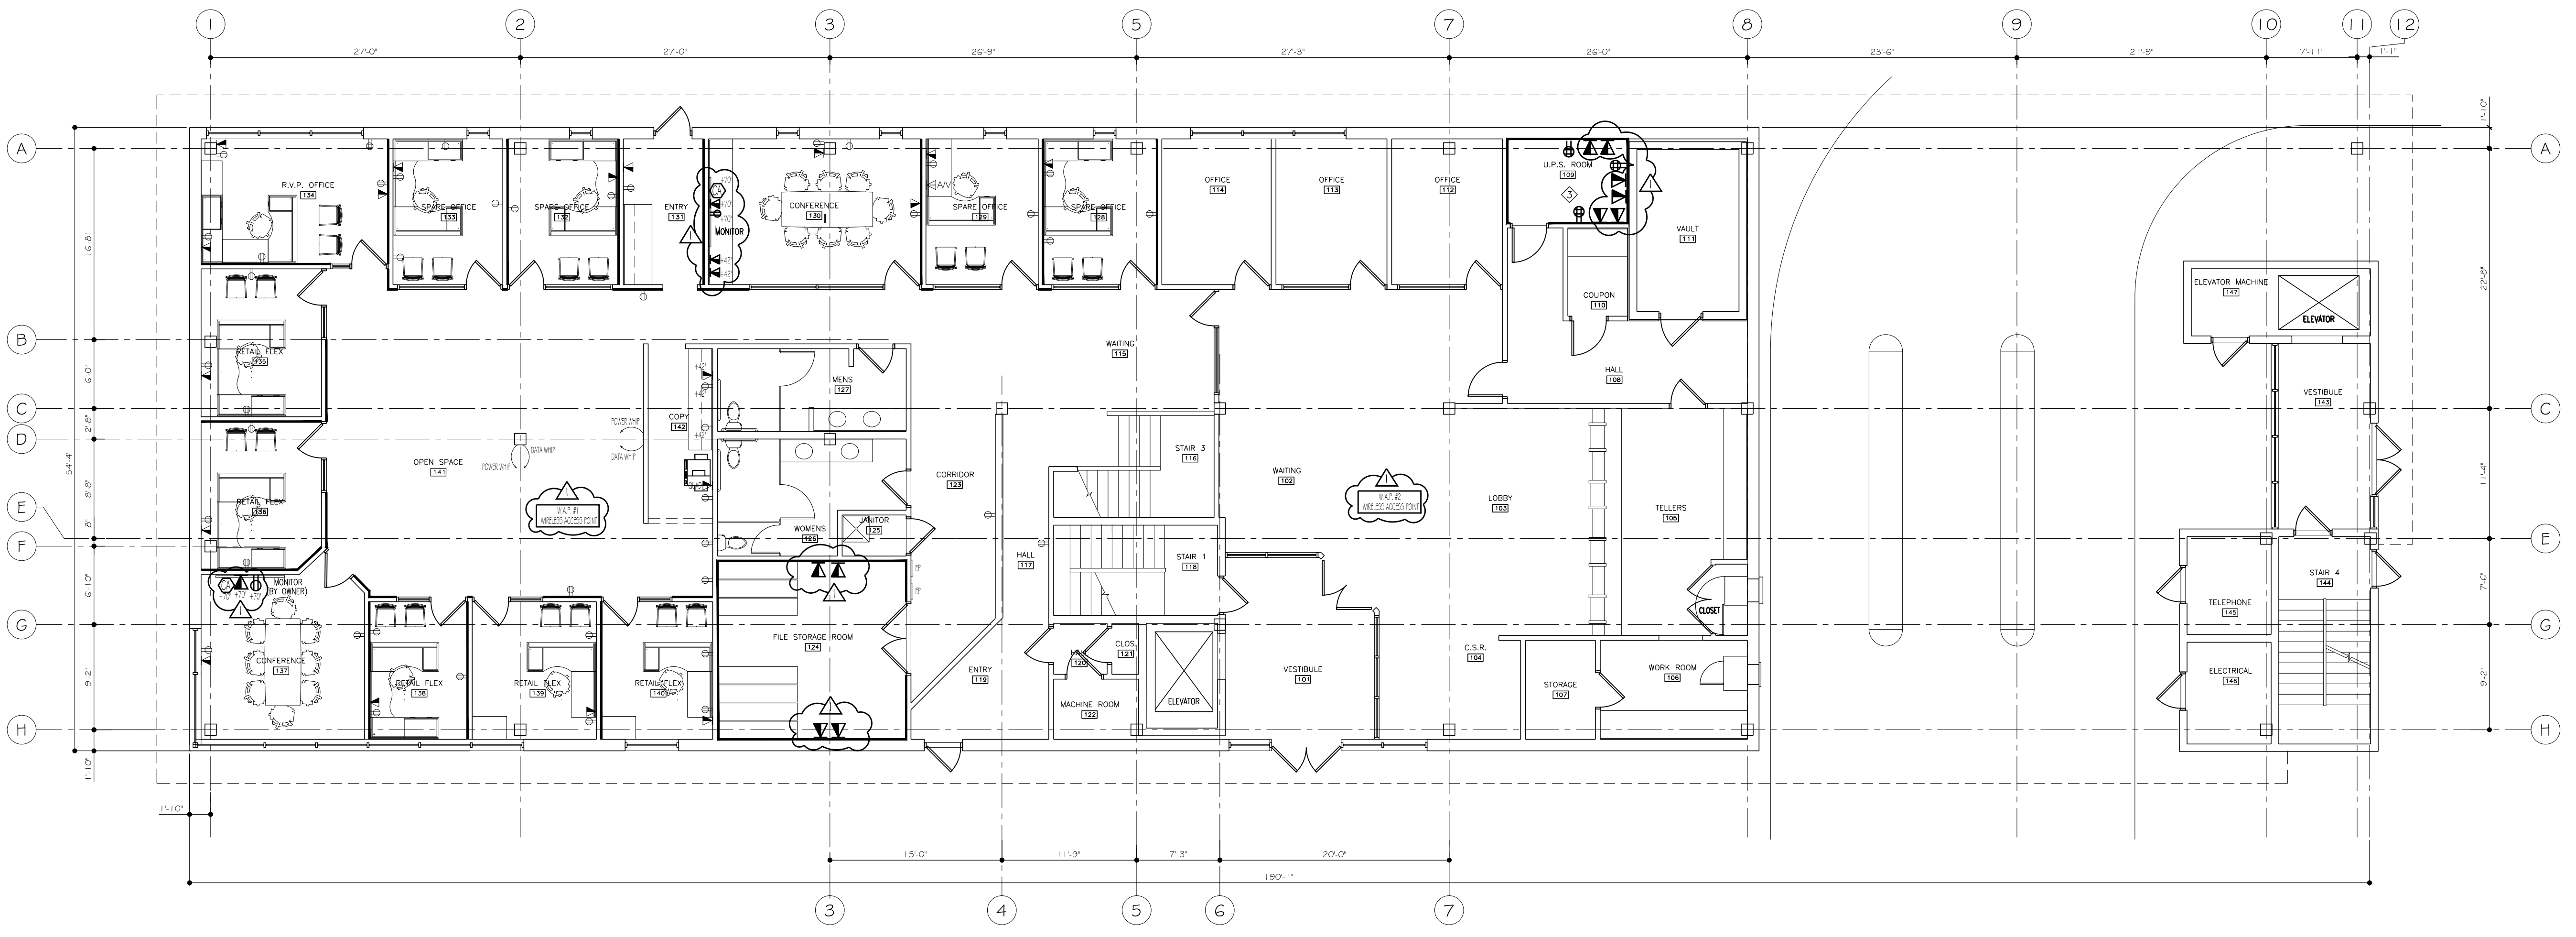

GENERAL DATA NOTE:

- 1. A - EXISTING DATA / O ATIONS TO REMAIN SHALL BE SHOWN IN WHITE
- DUP EX JA K (WHITE / OVER)

KEYED POWER/DATA NOTES:

- ◇ COORDINATE LOCATION OF FLOOR OUTLETS/DATA WITH ARCHITECTURE
- ◇ COORDINATE LOCATION OF IN-CABINET/FLOOR OUTLETS/DATA WITH ARCHITECTURE
- ◇ 3" CONDUIT TO DATA ROOM

**BID DOCUMENTS  
 NOT FOR CONSTRUCTION**

