


Proposed Renovation of:
NORWAY SAVINGS BANK
 1200 Congress Avenue
 Portland, Maine

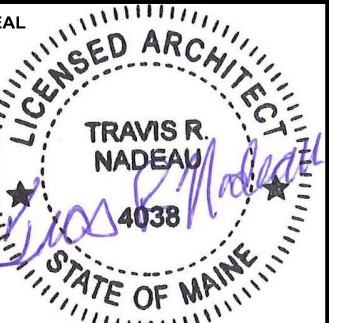

DRAWING STATUS

<input type="checkbox"/>	OFFICE REVIEW
<input type="checkbox"/>	CLIENT REVIEW
<input type="checkbox"/>	PERMIT REVIEW
<input type="checkbox"/>	BID SET
<input type="checkbox"/>	CONTRACT DRAWING
<input checked="" type="checkbox"/>	CONSTRUCTION

No drawing shall be recognized as a construction document unless it bears a blue inked registration seal.

SHEET TITLE
SECOND FLOOR RENOVATION PLAN

JOB NO.
 201512

DRAWN BY
 EBJ

CHECKED BY
 TRN


SCALE
 AS NOTED

ORIGINAL DATE
 12-29-2016

REVISION DATE

SHEET

A102

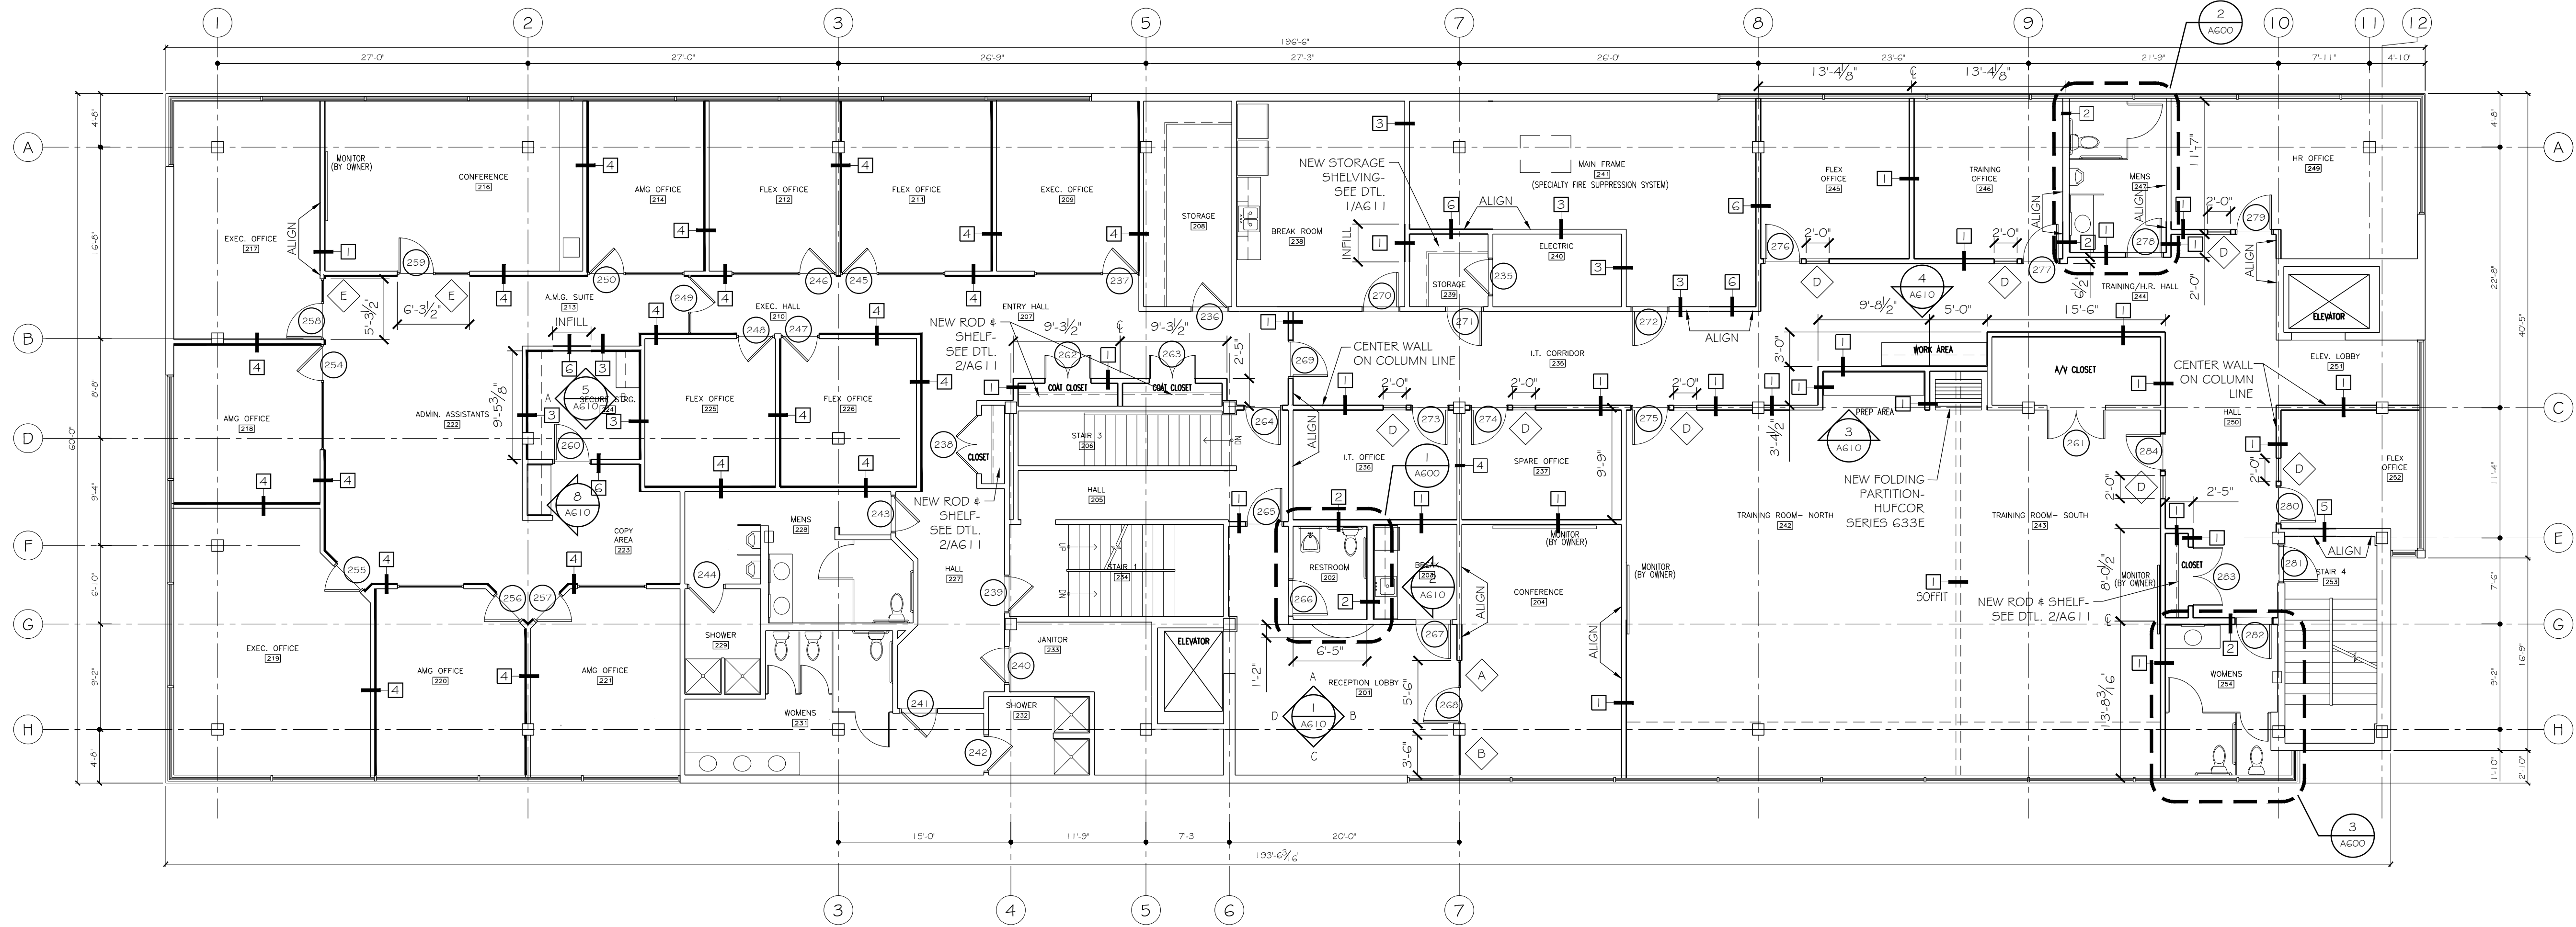

SECOND FLOOR SPACE ALLOCATION

AMG / EXEC.:
 OFFICES = 11 (w/ 4 FLEX)
 CONFERENCE ROOMS = 2

TRAINING/ H.R./ I.T.:
 OFFICES = 7 (w/ 4 SPARE)

TRAINING ROOMS:
 60 SEATS

