

DRAWING STATUS	
<input type="checkbox"/>	OFFICE REVIEW
<input type="checkbox"/>	CLIENT REVIEW
<input type="checkbox"/>	PERMIT REVIEW
<input type="checkbox"/>	BID SET
<input type="checkbox"/>	CONTRACT DRAWING
<input checked="" type="checkbox"/>	CONSTRUCTION

No drawing shall be recognized as a construction document unless it bears a blue inked registration seal.

SHEET TITLE  
**THIRD FLOOR RENOVATION PLAN**

JOB NO.  
 201512

DRAWN BY  
 EBJ

CHECKED BY  
 TRN


SCALE  
 AS NOTED

ORIGINAL DATE  
 12-29-2016

REVISION DATE

SHEET

**A103**

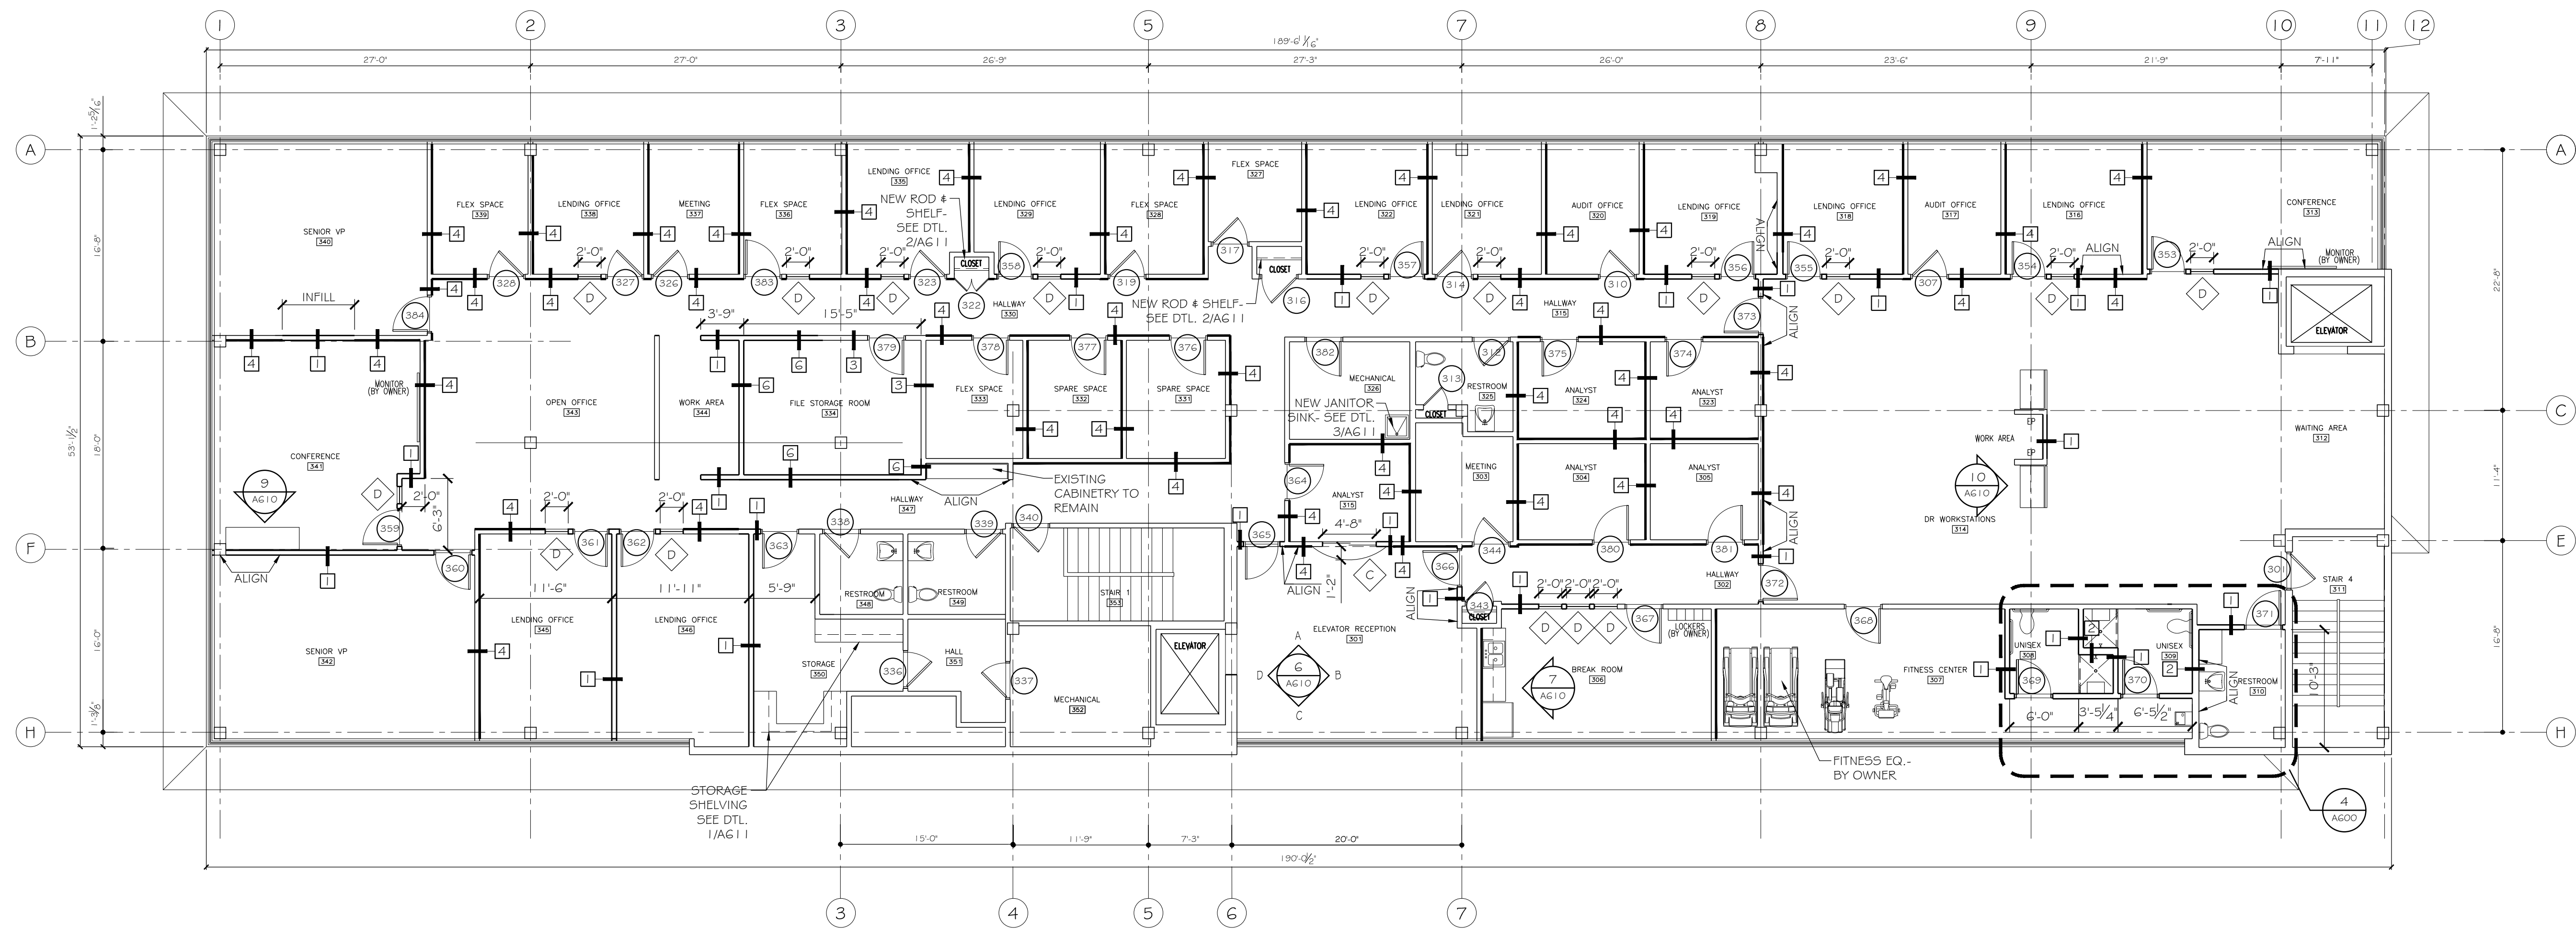

**THIRD FLOOR SPACE ALLOCATION**  
 COMMERCIAL:  
 OFFICES = 27 (w/ 5 FLEX, 2 SPARE)  
 CONFERENCE ROOMS = 4  
 DR / CALL CENTER:  
 WORKSTATIONS = 7

