


Proposed Renovation of:
NORWAY SAVINGS BANK
 1200 Congress Avenue
 Portland, Maine

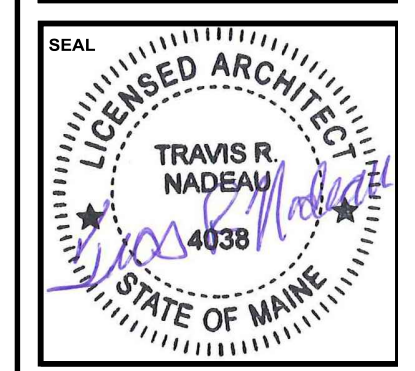

DRAWING STATUS

<input type="checkbox"/>	OFFICE REVIEW
<input type="checkbox"/>	CLIENT REVIEW
<input type="checkbox"/>	PERMIT REVIEW
<input type="checkbox"/>	BID SET
<input type="checkbox"/>	CONTRACT DRAWING
<input checked="" type="checkbox"/>	CONSTRUCTION

No drawing shall be recognized as a construction document unless it bears a blue inked registration seal.

SHEET TITLE
**FIRST FLOOR
 DEMOLITION PLAN**

JOB NO.
201512

DRAWN BY
TRN

CHECKED BY
TRN



SCALE
AS NOTED

ORIGINAL DATE
12-29-16

REVISION DATE

SHEET

D101

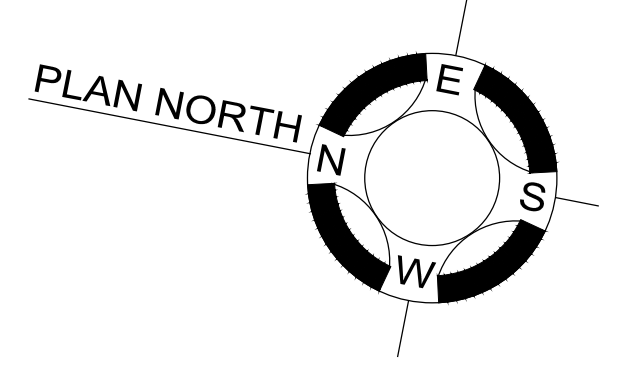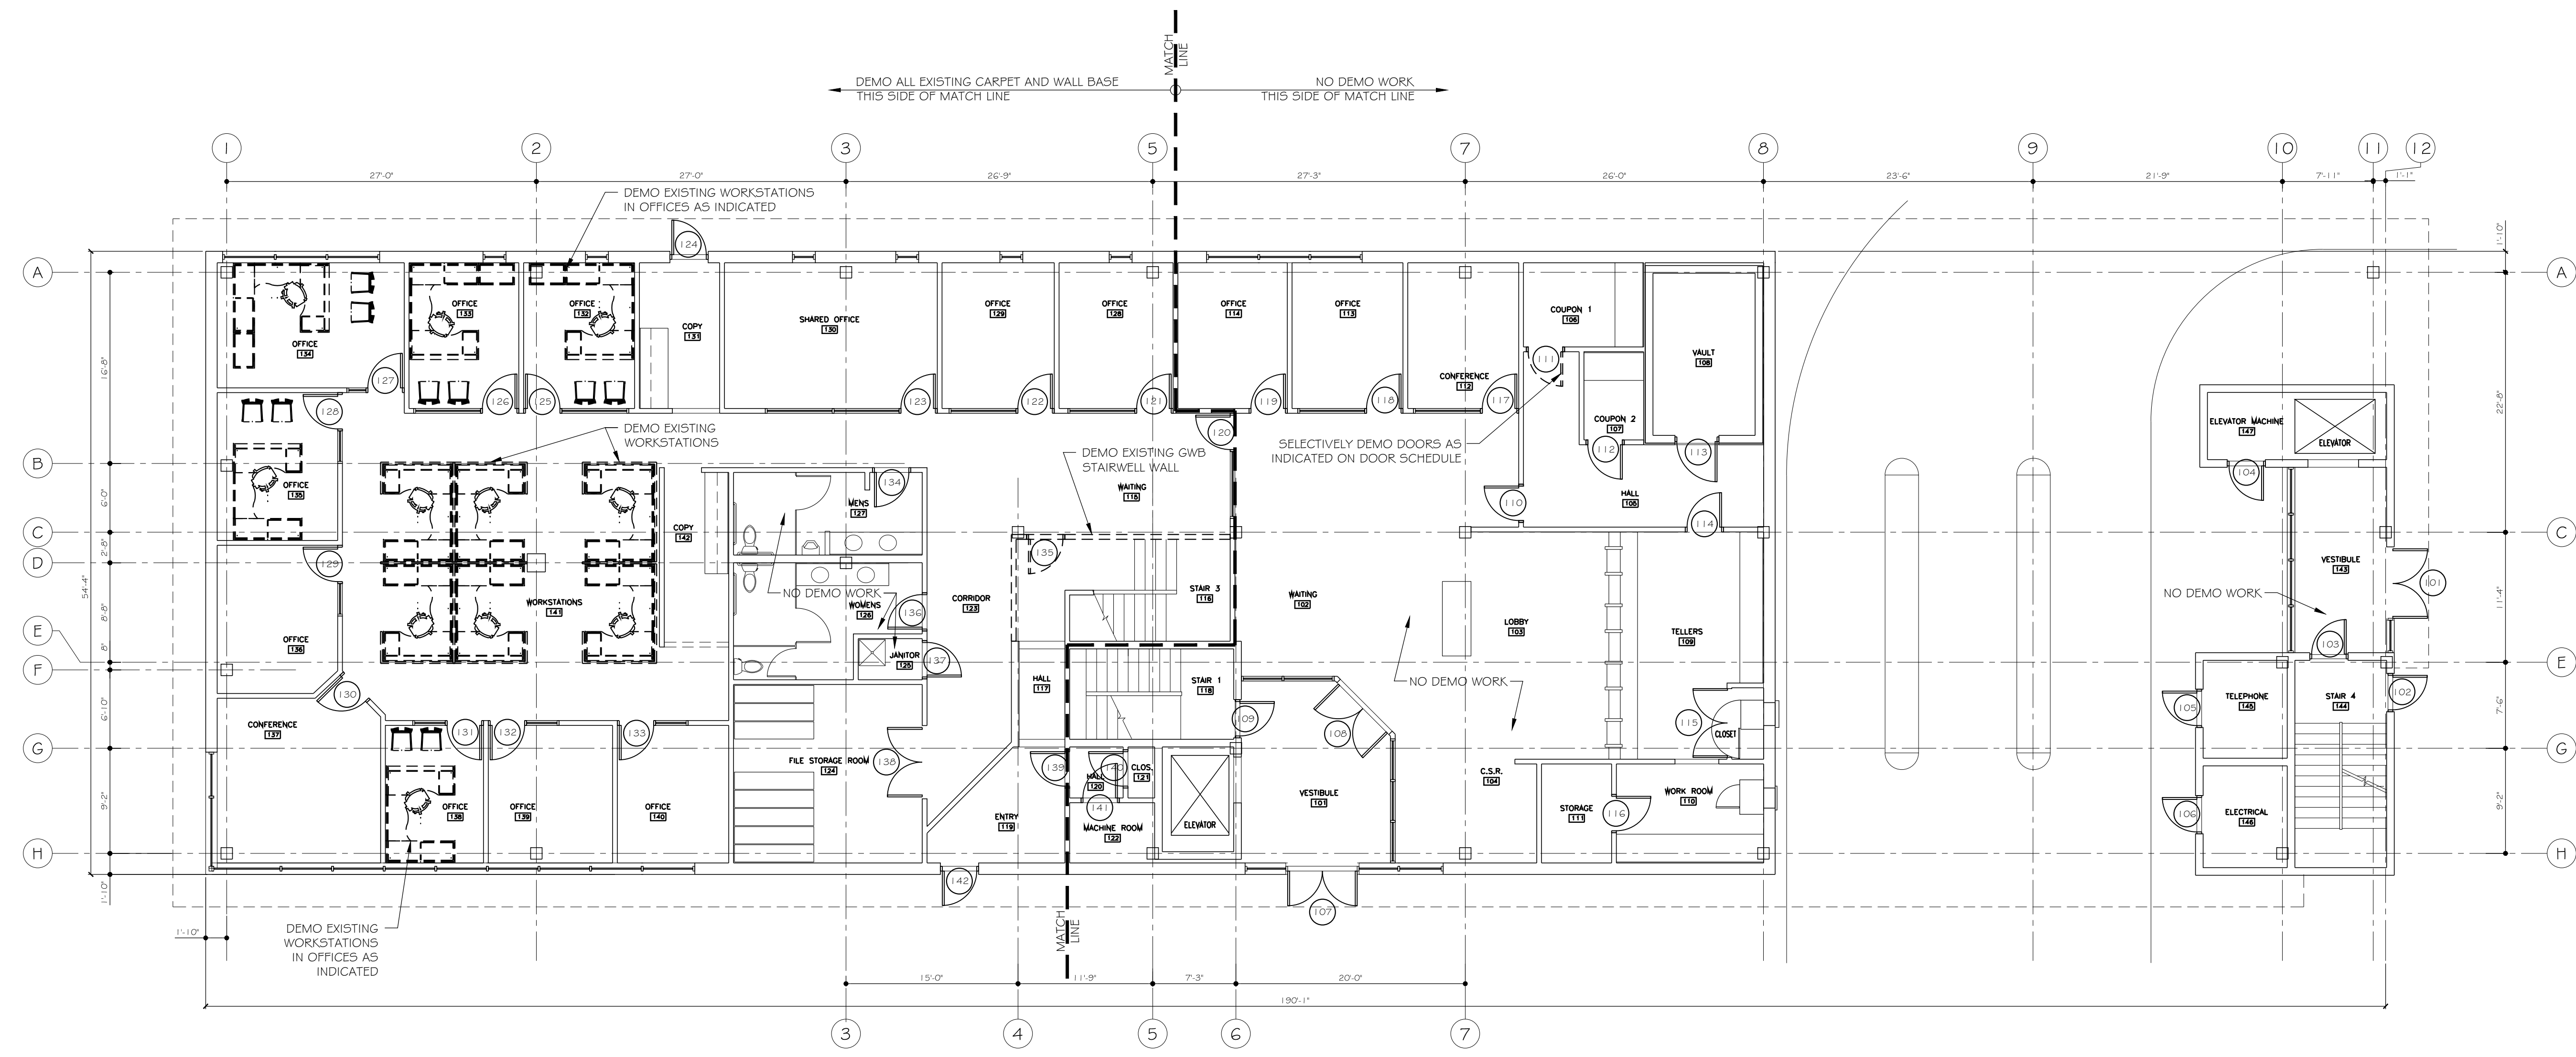

1 **FIRST FLOOR DEMOLITION PLAN**
 SCALE: 1/4" = 1'-0"