

DRAWING STATUS	
<input type="checkbox"/>	OFFICE REVIEW
<input type="checkbox"/>	CLIENT REVIEW
<input type="checkbox"/>	PERMIT REVIEW
<input type="checkbox"/>	BID SET
<input type="checkbox"/>	CONTRACT DRAWING
<input checked="" type="checkbox"/>	CONSTRUCTION

No drawing shall be recognized as a construction document unless it bears a blue inked registration seal.

SHEET TITLE  
**THIRD FLOOR  
 DEMOLITION PLAN**

JOB NO.  
**201512**

DRAWN BY  
**TRN**      CHECKED BY  
**TRN**



SCALE  
**AS NOTED**

ORIGINAL DATE  
**12-29-16**

REVISION DATE

SHEET

**D103**

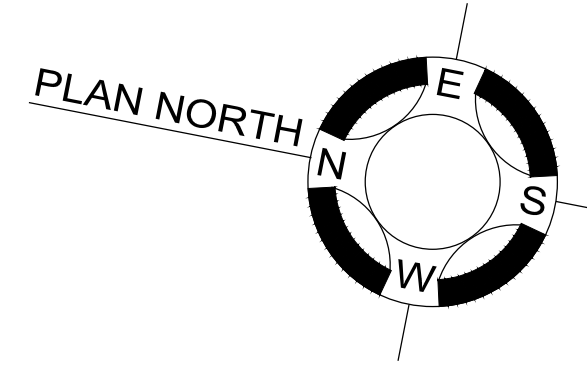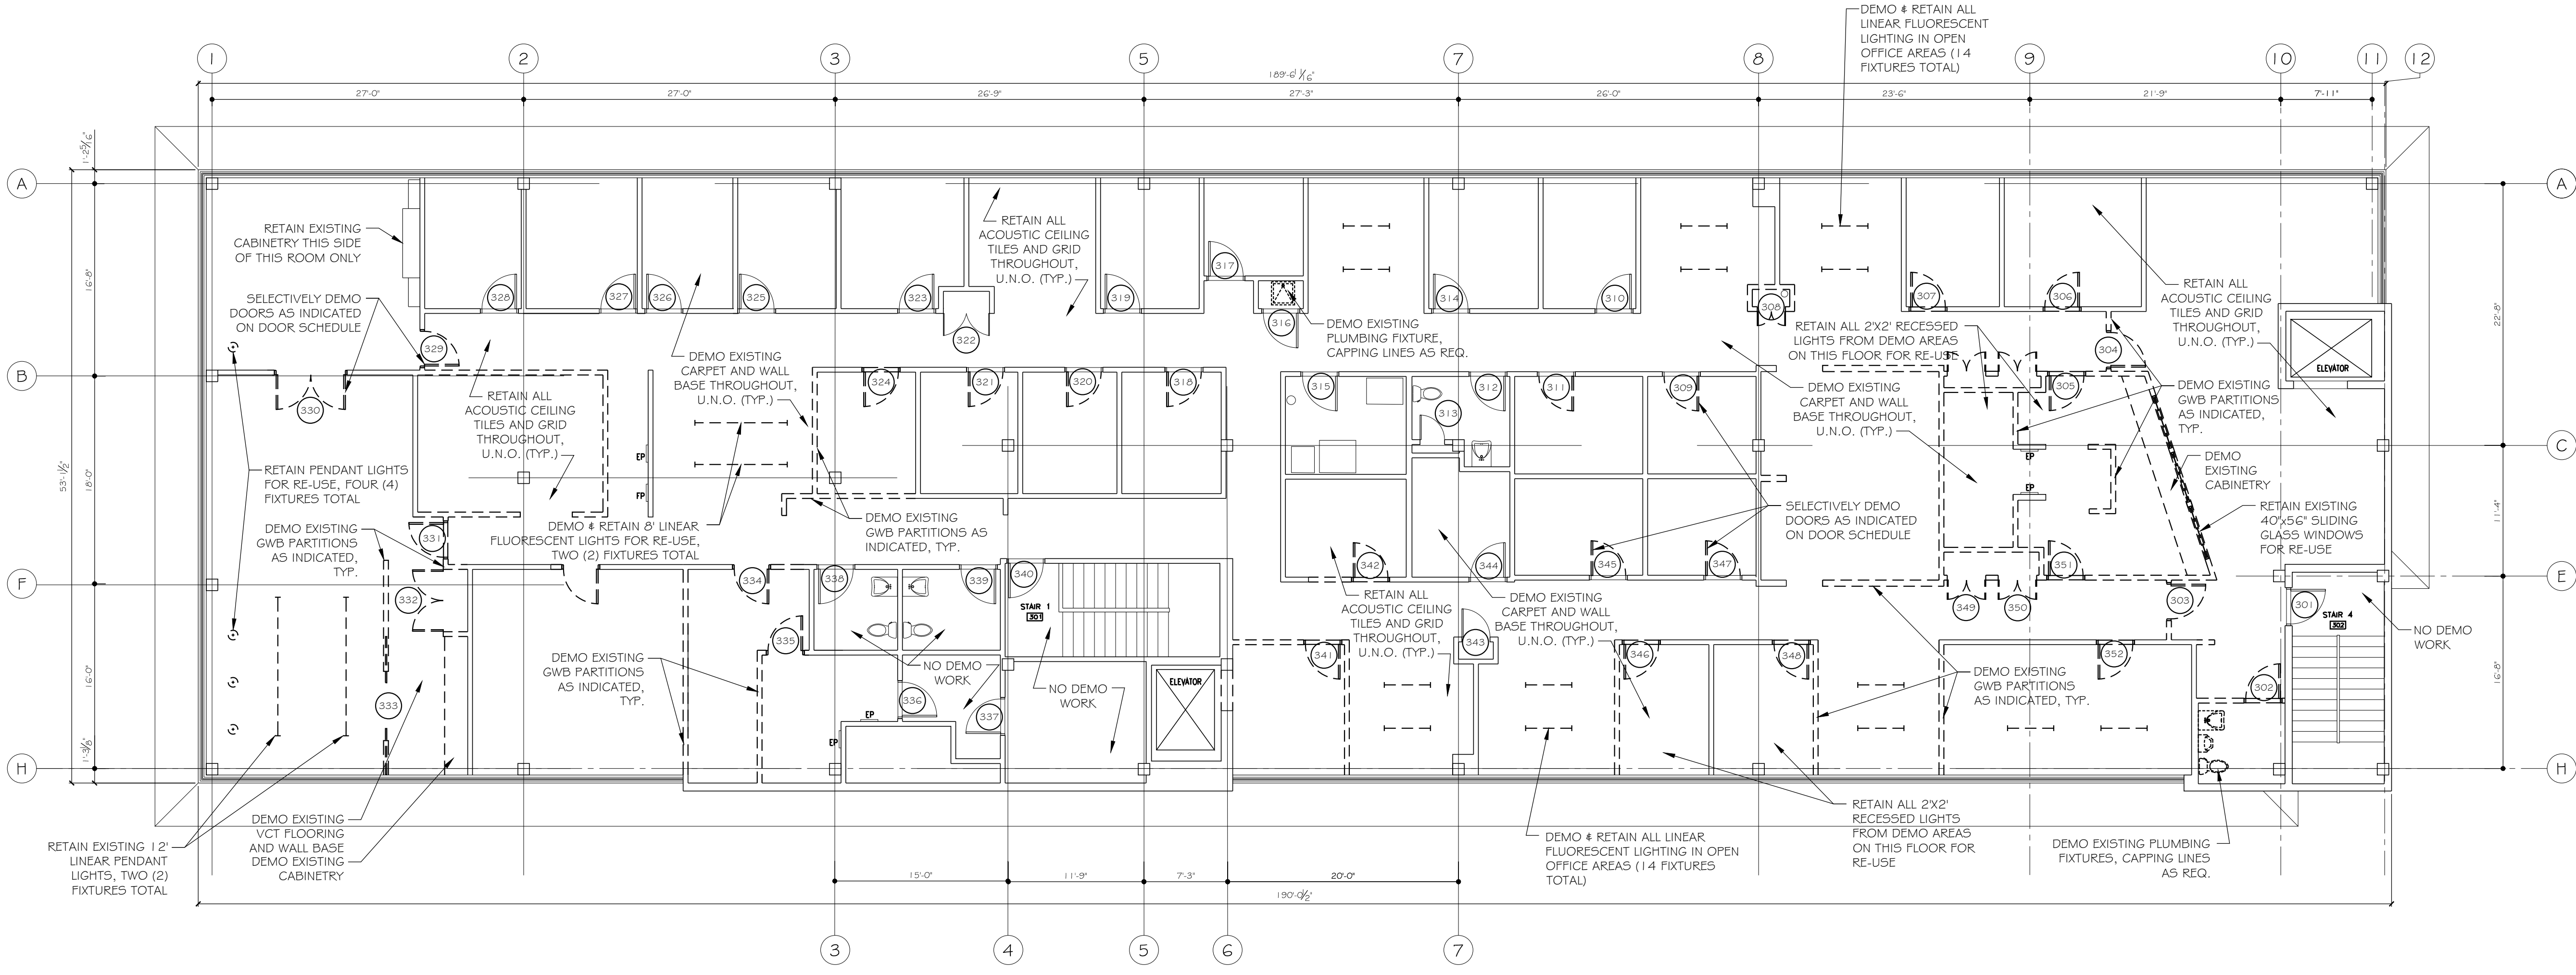

**1**      **THIRD FLOOR DEMOLITION PLAN**  
 SCALE: 1/4" = 1'-0"