

DRAWING STATUS	
<input type="checkbox"/>	OFFICE REVIEW
<input type="checkbox"/>	CLIENT REVIEW
<input type="checkbox"/>	PERMIT REVIEW
<input type="checkbox"/>	BID SET
<input type="checkbox"/>	CONTRACT DRAWING
<input checked="" type="checkbox"/>	CONSTRUCTION

No drawing shall be recognized as a construction document unless it bears a blue inked registration seal.

SHEET TITLE  
**SECOND FLOOR  
 POWER & DATA  
 PLAN**

JOB NO.  
**201512**

DRAWN BY  
**TRN**

CHECKED BY

SCALE  
**AS NOTED**


ORIGINAL DATE  
**12-29-2016**

REVISION DATE

SHEET

**E102**

INSB-1200 CONGRESS CONDOS  
 ARCH-PLANS-100-FLOOR-PLAN-2.DWG

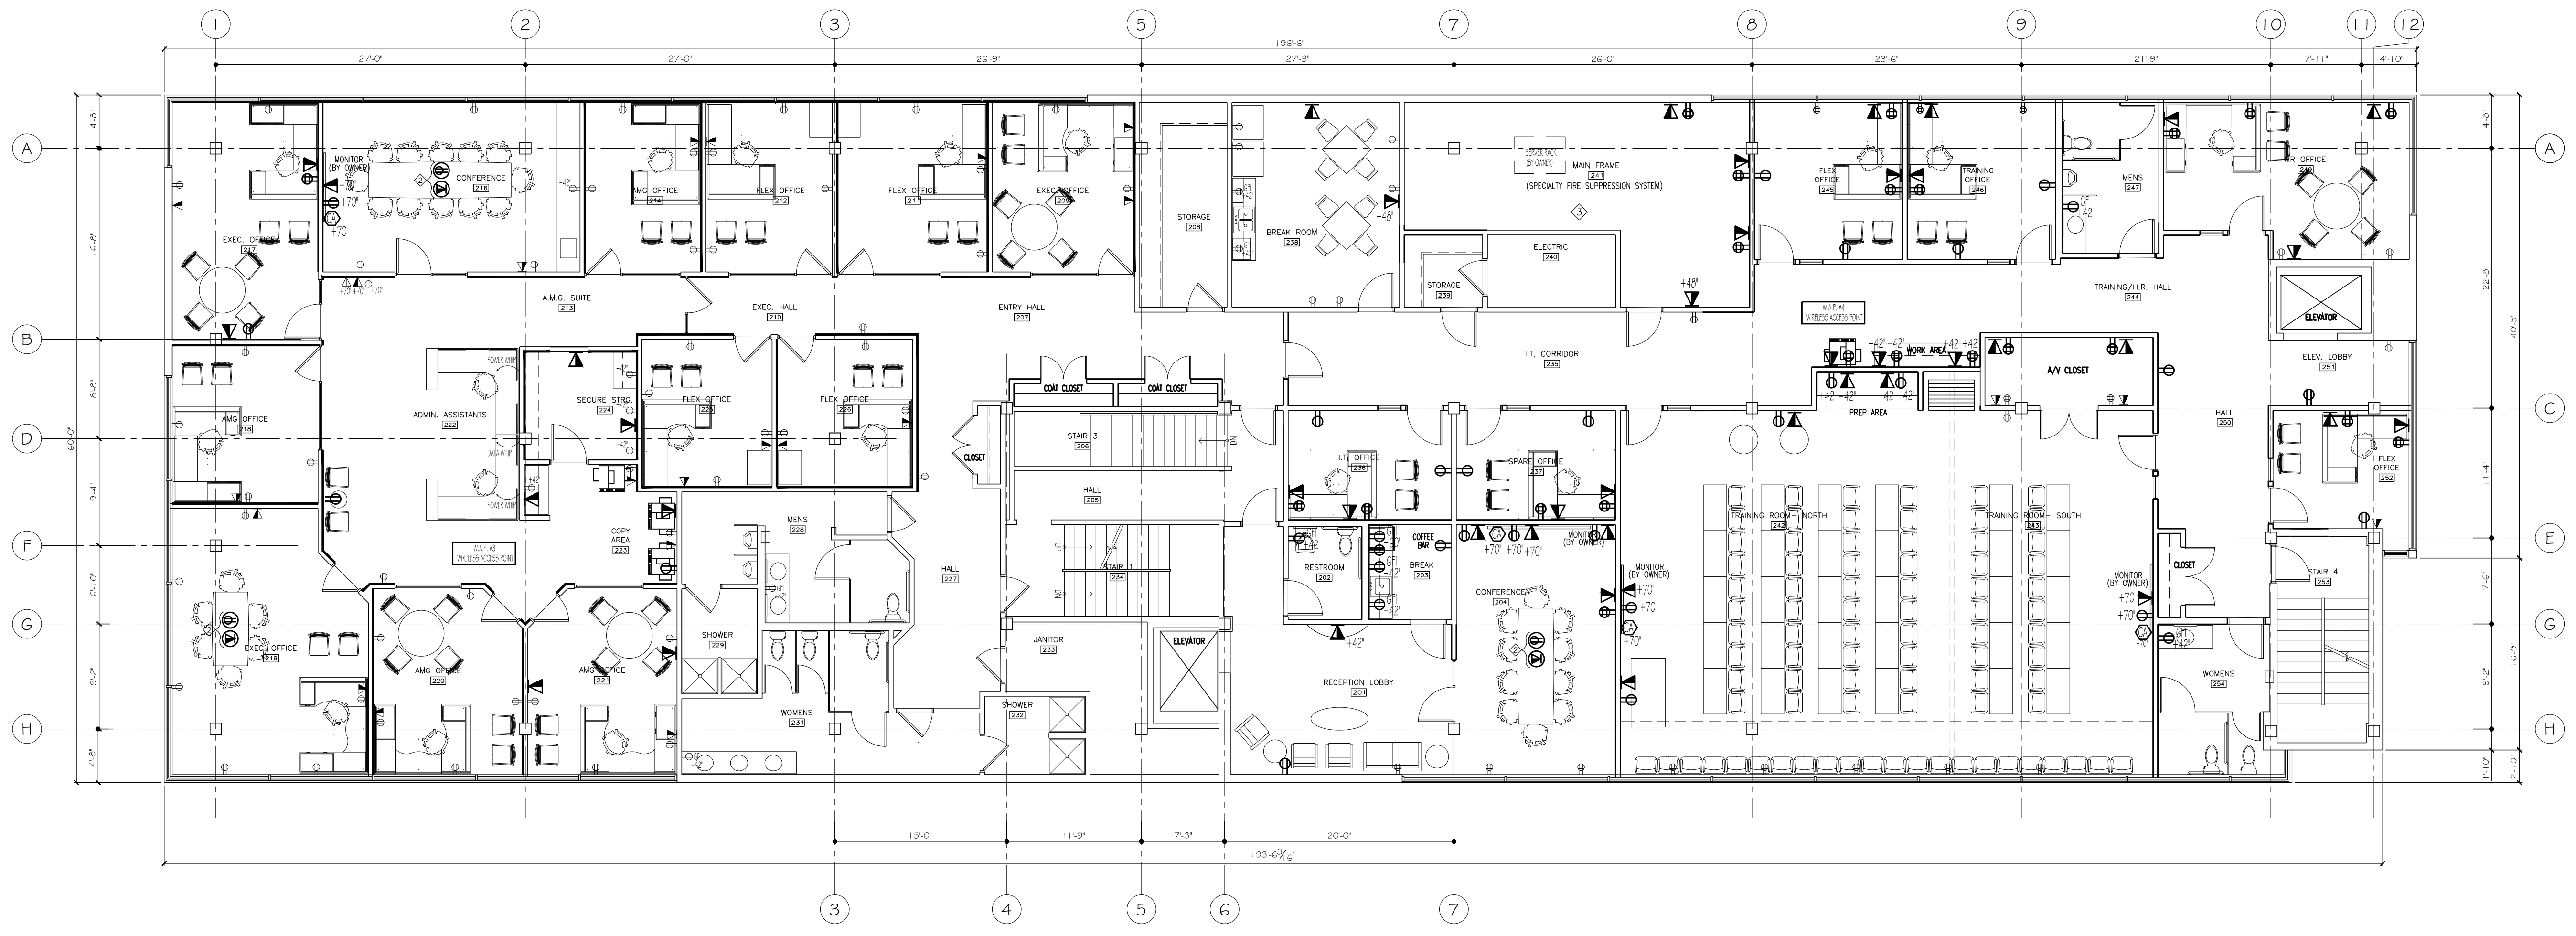

**GENERAL DATA NOTE:**

- 1. ALL EXISTING DATA LOCATIONS TO REMAIN SHALL RECEIVE NEW IN-WALL DUPLEX JACK (WHITE COVER)

**KEYED POWER/DATA NOTES:**

- ◇ COORDINATE LOCATION OF FLOOR OUTLETS/DATA WITH ARCHITECT
- ◇ COORDINATE LOCATION OF IN-CABINET/FLOOR OUTLETS/DATA WITH ARCHITECT
- ◇ 3" CONDUIT TO DATA ROOM

