


1 FIRST FLOOR
FIRST FLOOR

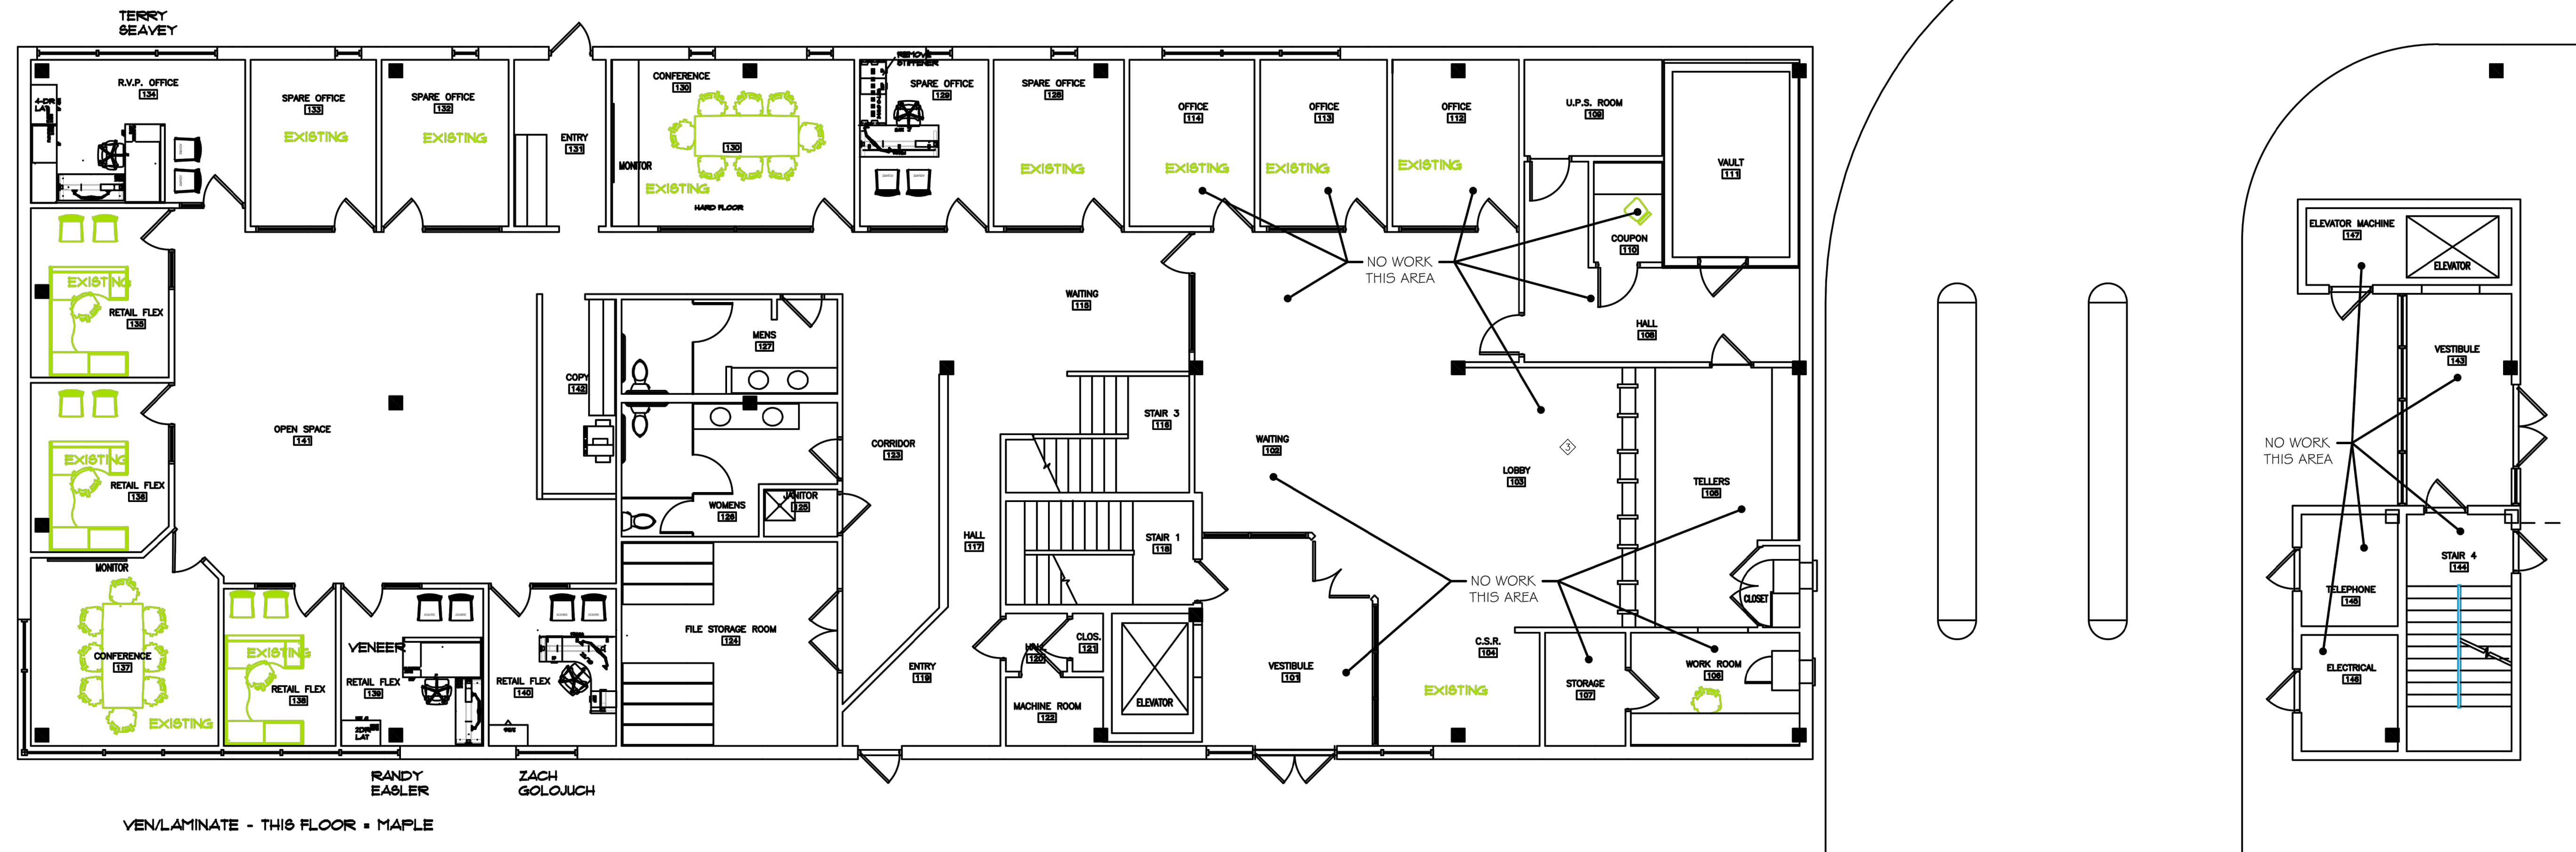

SEAL

DRAWING STATUS

- OFFICE REVIEW
- CLIENT REVIEW
- PERMIT REVIEW
- BID SET
- CONTRACT DRAWING
- CONSTRUCTION

No drawing shall be recognized as a construction document unless it bears a blue inked registration seal.

SHEET TITLE
FIRST FLOOR
FURNITURE PLAN
(FOR REFERENCE ONLY)

JOB NO. 201512

DRAWN BY CHECKED BY

SCALE AS NOTED

ORIGINAL DATE 12-29-2016

REVISION DATE

SHEET

F101

FURNITURE PLAN	SCALE: NTS	REVISIONS: 1/19/16 1/21/16 1/23/16 8/18/16 8/22/16 8/23/16 8/30/16 9/1/16 Note: All plans, drawings and specifications are the property of Creative Office Pavilion and are not to be duplicated.
	DATE: 6/29/16	
	DRAWN BY: JK	
	SALES: SW	
	PROJ. MGR:	

NORWAY SAVINGS
1200 CONGRESS STREET
PORTLAND, MAINE
FIRST FLOOR

CREATIVE OFFICE PAVILION

141 Middle Street
Portland, ME 04101

t 207 775 7100 creativeofficepavilion.com
plan. furnish. perform.