


1 SECOND FLOOR  
Scale: 1:1

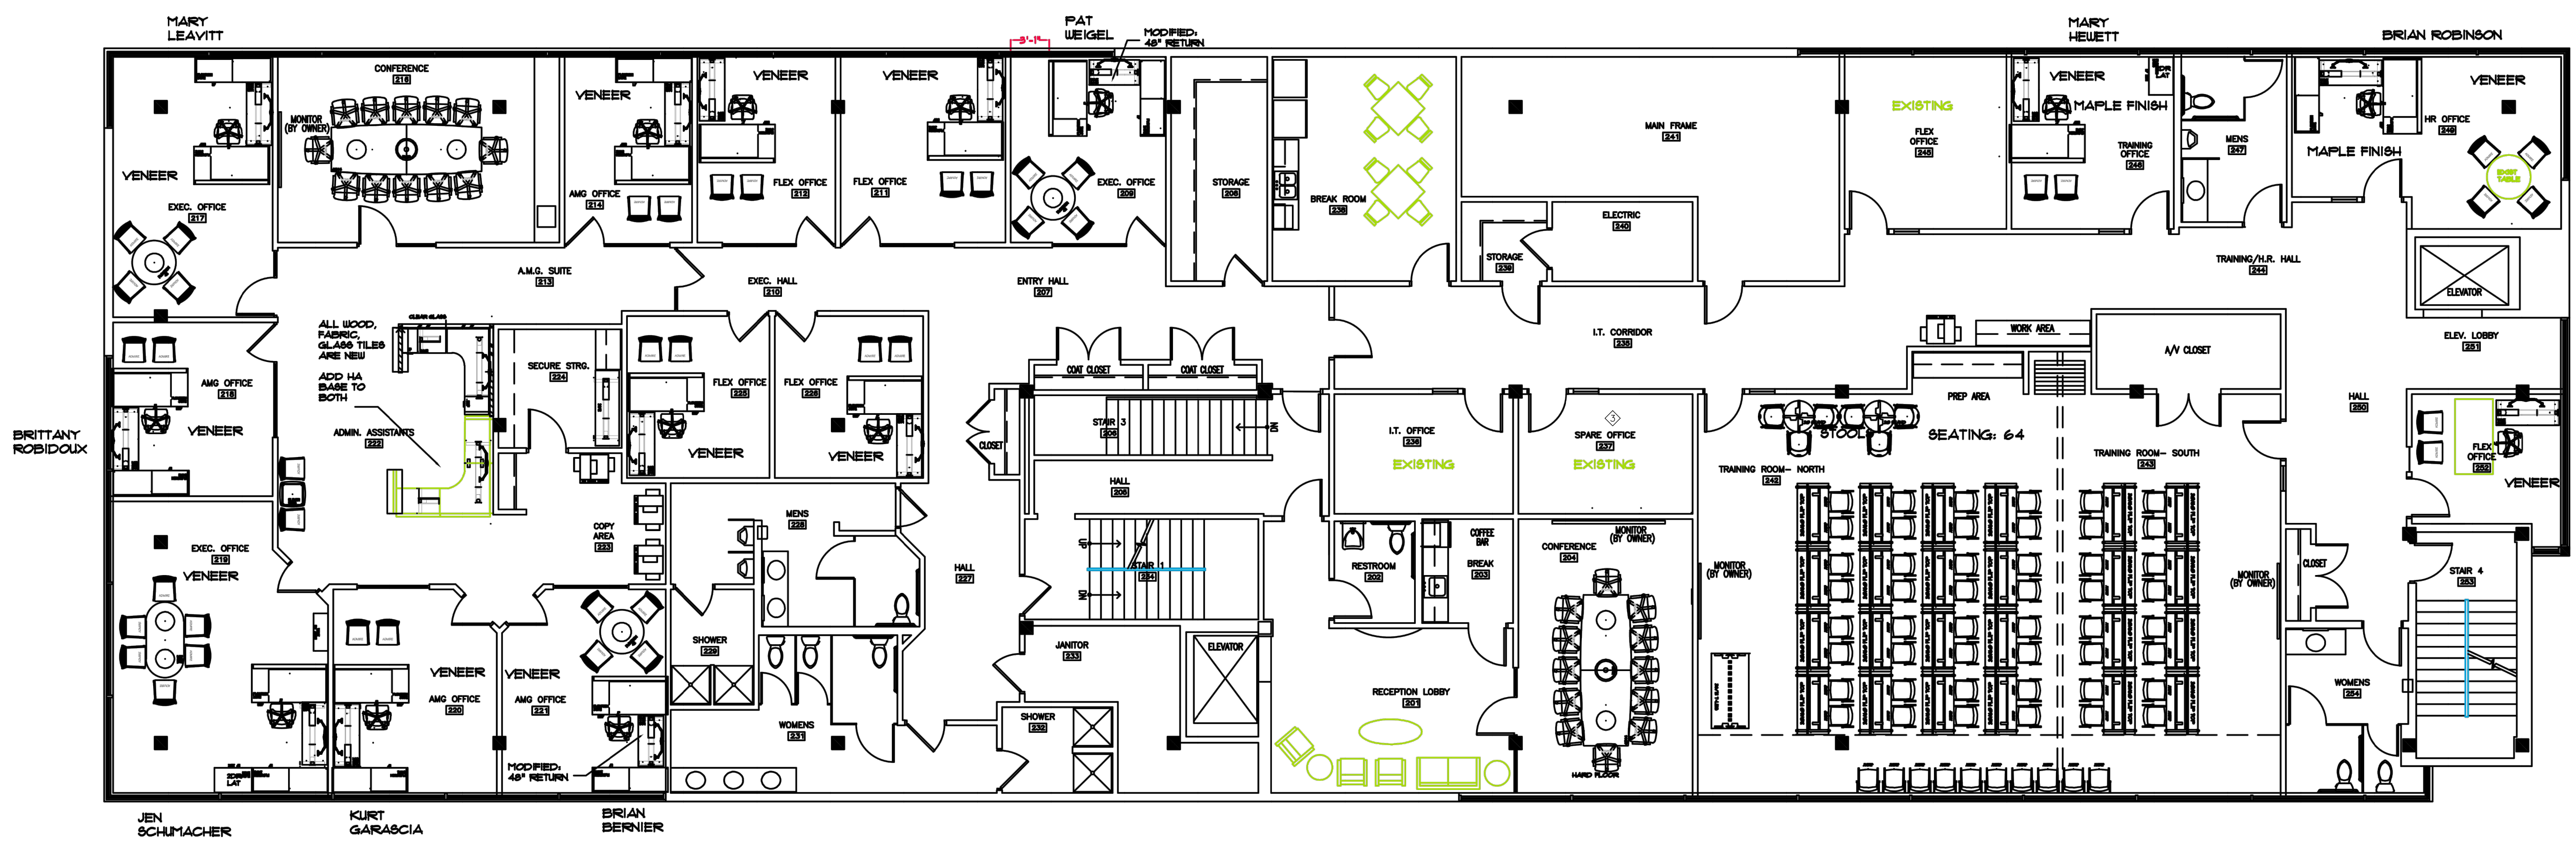

VEN/LAMINATE - THIS FLOOR = AMBER, UNLESS NOTED  
KEY ALIKE

FURNITURE  
PLAN

PROJECT NAME:  
NORWAY SAVINGS  
PORTLAND

SCALE:  
N.T.S.  
DATE:  
6/29/16  
DRAWN BY:  
JK  
SALES:  
SW  
PROJ. MGR:

REVISIONS:  
1/19/16  
1/21/16  
1/27/16  
1/29/16  
2/19/16  
2/22/16  
2/23/16  
2/30/16  
3/1/16  
Note: All plans, drawings and specifications are the property of Creative Office Pavilion and are not to be duplicated.

NORWAY SAVINGS  
1200 CONGRESS STREET  
PORTLAND, MAINE  
SECOND FLOOR

CREATIVE OFFICE PAVILION  
141 Middle Street  
Portland, ME 04101  
t 207 775 7100 creativeofficepavilion.com  
plan. furnish. perform.

**PLATZ ASSOCIATES**  
Architects - Engineers  
Construction Managers  
Tel 207-784-2941  
Fax 207-784-3856  
Two Great Falls Plaza, Auburn, Maine 04210

Proposed Renovation of:  
**NORWAY SAVINGS BANK**  
1200 Congress Avenue  
Portland, Maine

SEAL

DRAWING STATUS  
 OFFICE REVIEW  
 CLIENT REVIEW  
 PERMIT REVIEW  
 BID SET  
 CONTRACT DRAWING  
 CONSTRUCTION

No drawing shall be recognized as a construction document unless it bears a blue inked registration seal.

SHEET TITLE  
SECOND FLOOR  
FURNITURE PLAN  
(FOR REFERENCE ONLY)

JOB NO.  
201512

DRAWN BY CHECKED BY

SCALE  
AS NOTED

ORIGINAL DATE  
12-29-2016

REVISION DATE

SHEET

**F102**