


# 1 THIRD FLOOR

Scale: 1:1

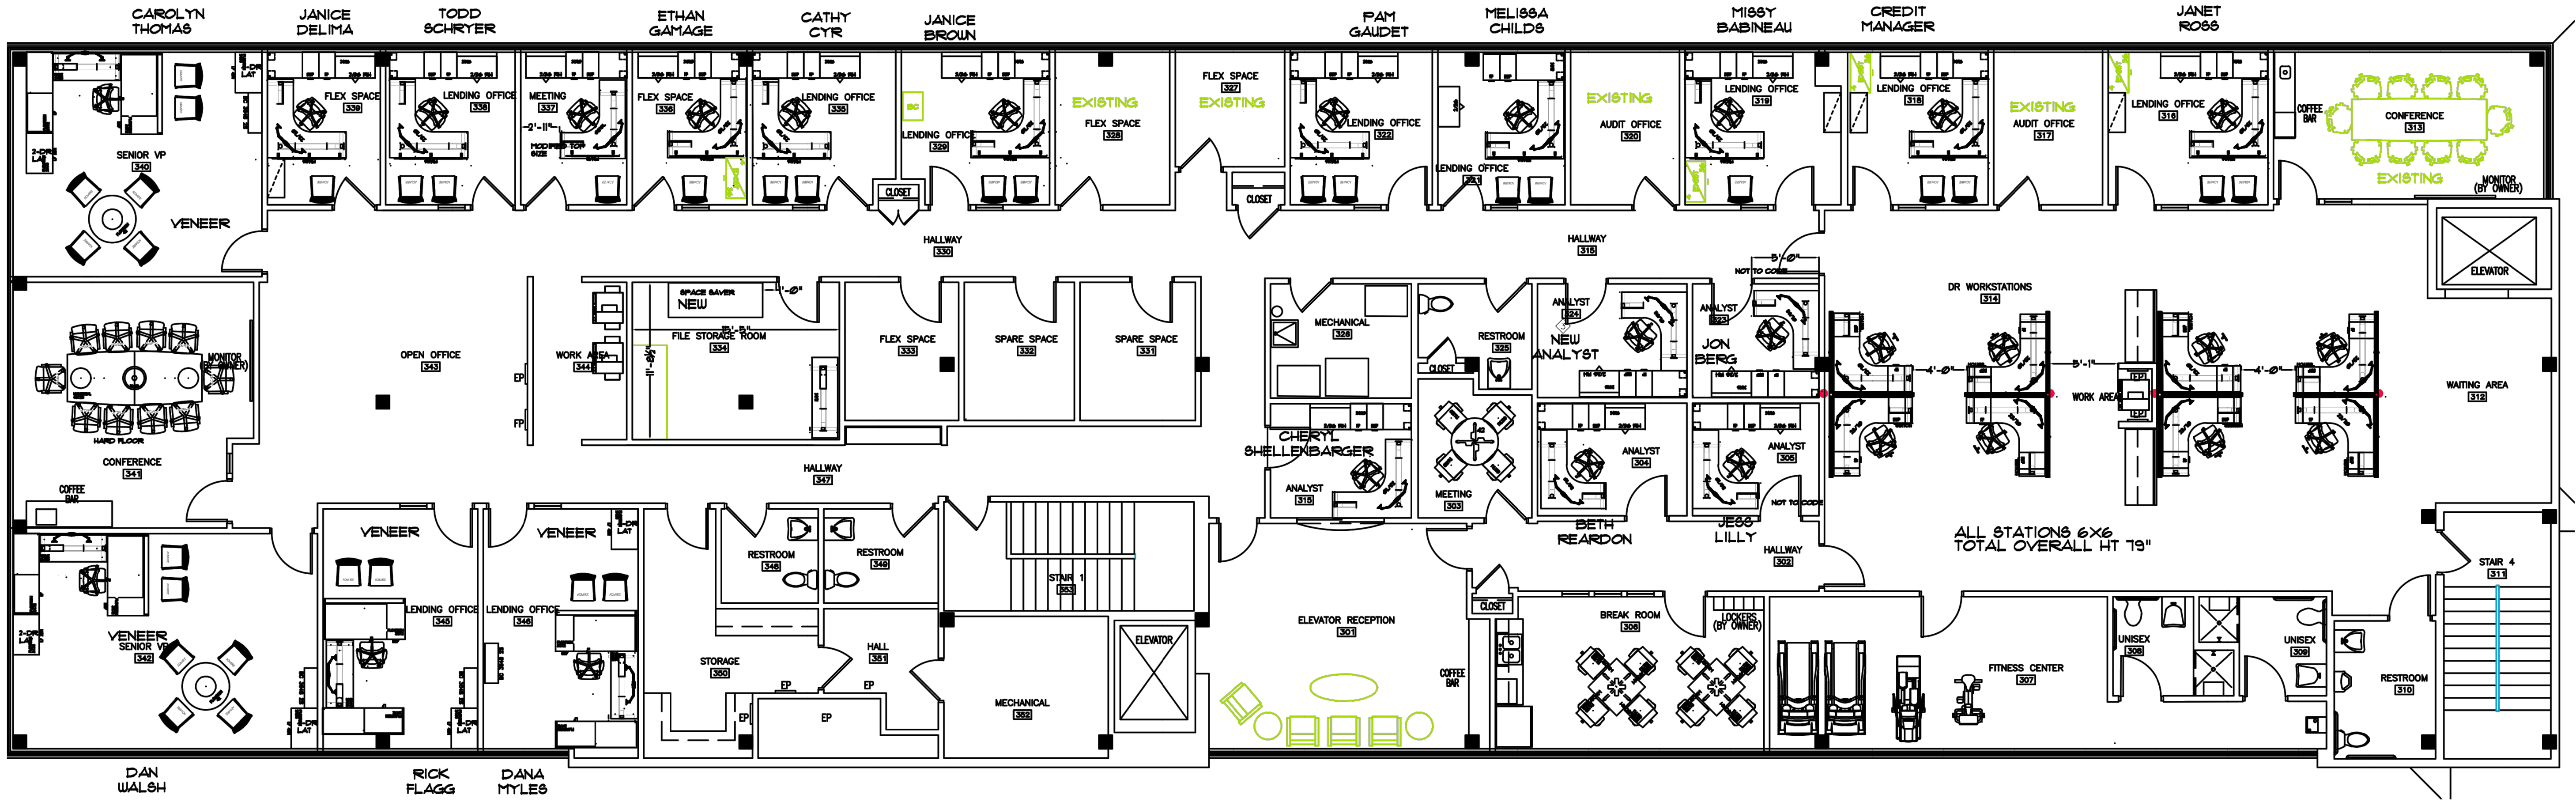

**PLATZ ASSOCIATES**  
 Architects - Engineers  
 Construction Managers  
 Tel 207-784-2941  
 Fax 207-784-3856  
 Two Great Falls Plaza, Auburn, Maine 04210

Proposed Renovation of:  
**NORWAY SAVINGS BANK**  
 1200 Congress Avenue  
 Portland, Maine

SEAL

DRAWING STATUS

- OFFICE REVIEW
- CLIENT REVIEW
- PERMIT REVIEW
- BID SET
- CONTRACT DRAWING
- CONSTRUCTION

No drawing shall be recognized as a construction document unless it bears a blue inked registration seal.

SHEET TITLE  
**THIRD FLOOR FURNITURE PLAN**  
 (FOR REFERENCE ONLY)

JOB NO. 201512

DRAWN BY CHECKED BY

SCALE AS NOTED

ORIGINAL DATE 12-29-2016

REVISION DATE

SHEET

**F103**

FURNITURE PLAN	SCALE: NTS	REVISIONS: 1/19/16 1/21/16 1/21/16 1/23/16 2/18/16 2/22/16 2/23/16 2/23/16 2/1/16 2/1/16
	DATE: 6/29/16	
	DRAWN BY: JK	
	SALES: SW	
	PROJ. MGR:	
PROJECT NAME: NORWAY SAVINGS PORTLAND	Note: All plans, drawings and specifications are the property of Creative Office Pavilion and are not to be duplicated.	

NORWAY SAVINGS  
 1200 CONGRESS STREET  
 PORTLAND, MAINE  
 THIRD FLOOR

**CREATIVE OFFICE PAVILION**

141 Middle Street  
 Portland, ME 04101

t 207 775 7100 creativeofficepavilion.com  
 plan. furnish. perform.