


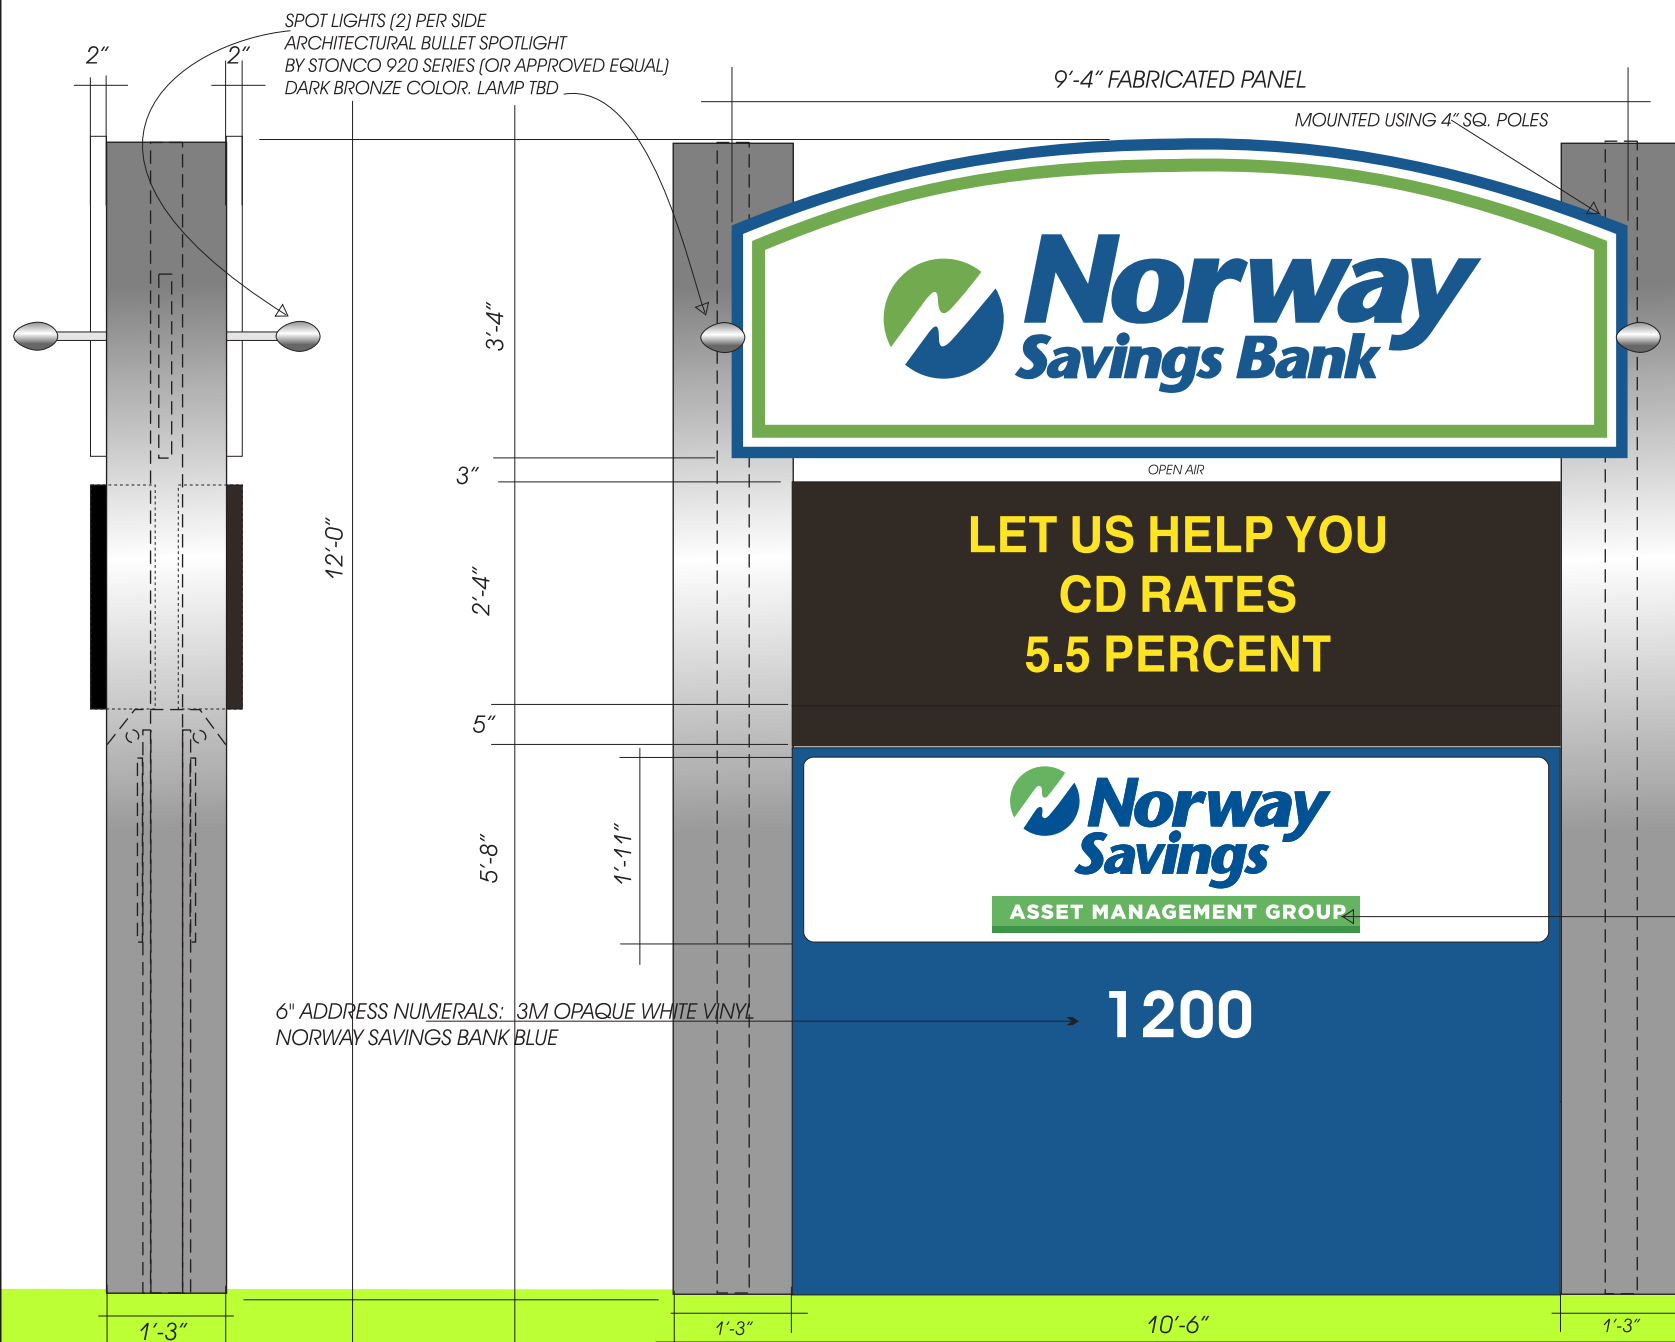

(1) D.F. EXTERNALLY ILLUMINATED PYLON SIGN

POLE WRAPS OF FABRICATED .90 ALUMINUM PAINTED MATTHEWS PAINT SILVER TO MATCH EXISTING SIGNS ON LOCATION

SIDE VIEW



15" LOGO SYMBOL

11" "N"
5 1/2" "S"

(2) S.F. 3'-4" X 9'-4" X 2" EXTERNALLY ILLUMINATED PYLON SIGN

PANELS OF FABRICATED .90 ALUMINUM PAINTED MATTHEWS 11477 NATURAL WHITE COPY: HIGH PERFORMANCE VINYL COPY NORWAY SAVINGS BANK COLORS
3.33 X 9.33 = 31.07 S.F.

(2) S.F. 2'-4" X 8'-0" X 8" 19 MM MONCHROME (AMBER) EMC
BACK OF SIGN TO BE FINISHED



(2) S.F. 8 INCH DEEP UNITS MOUNTED BACK TO BACK WITH 3" SPACING
2.33 X 8 = 18.64 S.F.

TENANT: (2) S.F. 1'-11" X 7'-9" PANEL SIGN
BACK OF SIGN TO BE FINISHED

CHANGEABLE ALUMINUM PANEL
PANEL OF FABRICATED .90 ALUMINUM PAINTED MATTHEWS 11477 NATURAL WHITE
1.92 X 8 = 15.36 S.F.

R6 2/28/18 W.O. 1276.1

ADD NORWAY SAVINGS ASSET MANAGEMENT GROUP ART

-  AVERY TRANLUSCENT VINYL BLUEBERRY
-  AVERY TRANLUSCENT VINYL CLOVER GREEN

NOTES

HIGH PERFORMANCE VINYL

- AVERY GROW GREEN A8672-0
- GERBER MATTE BLUE SERIES 220
- GERBER METALLIC CHARCOAL
- GERBER SADDLE BROWN
- AVERY WHITE A8001-0
- AVERY BLACK 18090-0
- AVERY ETCHMARK A5861-S

PLEASE NOTE:


THIS IS A PROGRESS PRINT - FIELD MEASUREMENTS MAY OR MAY NOT NEED TO BE VERIFIED.
THIS DESIGN IS THE EXCLUSIVE PROPERTY OF BAILEY SIGN INCORPORATED AND ALL RIGHTS TO ITS USE OR REPRODUCTION ARE RESERVED.
THE ACCURACY OF THIS COLOR RENDERING IS LIMITED BY MEDIA AND OUTPUT DEVICES AND IS INTENDED FOR REPRESENTATIONAL USE ONLY. ACTUAL MANUFACTURING GRAPHIC COLORS ALSO VARY DEPENDING ON PROCESSES & MATERIALS USED. 100% COLOR MATCHES OF SUBMITTED SPECIFICATIONS CAN NOT BE GUARANTEED.
IF AN ELECTRIC SIGN, THEN INSTALLATION MUST BE ACCOMPLISHED IN TOTAL COMPLIANCE WITH ARTICLE 600 OF THE NATIONAL ELECTRIC CODE, THE REQUIREMENTS OF UNDERWRITERS LABORATORY, CANADIAN STANDARDS ASSOCIATION AND/OR ANY APPLICABLE LOCAL CODES. THIS INCLUDES PROPER GROUNDING AND BONDING OF THE SIGN.
ALL ELECTRICAL SIGNS REQUIRE ROUTINE MAINTENANCE.

CLIENT

ACCEPTANCE SIGNATURE _____ DATE _____

BAILEY SIGN SALES REPRESENTATIVE

APPROVED _____ DATE _____

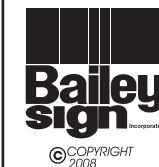

www.baileysign.com
9 Thomas Drive
Col. Westbrook Executive Park
Westbrook, ME 04092
207-774-2843 / 1-800-539-SIGN
Fax: 774-1193
E-Mail: sales@baileysign.com

CUSTOMER / SIGN LOCATION

NORWAY SAVINGS BANK
1200 CONGRESS STREET
PORTLAND, MAINE

SALESPERSON: DE DRAWN BY: LWM

RS. # D-425 W.O. #

SCALE 1/2" = 1' DATE 5/5/08

REVISION # | DATE | NOTES | INITIALS

- R1 8/5/08 REPOSITION TENANT PANEL
- R2 4/8/08 INC. O.A. HT.
- R3 5/13/08 TOP D.F. / ALL OTHERS S.F. / 15' O.A.
- R4 5/14/08 REDUCE O.A. HT.
- R5 6/8/10 COLOR & SKIRT
- R6 2/28/18 NEW COPY ON SKIRT

DRAWING #

06060 AA R6

SHEET _____ OF _____



CONCEPT PRINT