


Office Building

50 Sewall Street

PORTLAND, MAINE

PERMIT SET
19 MAY 2005

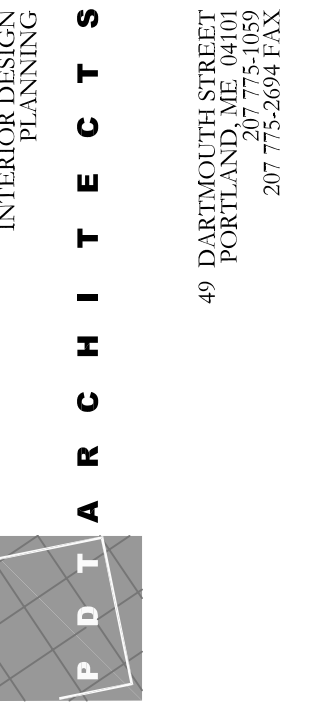

COPYRIGHT 2005
PDT Architects
Reuse or reproduction of the
contents of this document is not
permitted without written
permission of PDT Architects.

LIST OF DRAWINGS

COVER SHEET:

A0 TITLE SHEET

CIVIL DRAWINGS:

C1 COVER SHEET
C2 GERNERAL NOTES/LEGEND
C3 EXISTING CONDITIONS PLAN
C4 SITE LAYOUT PLAN
C5 GRADING & DRAINAGE PLAN
C6 UTILITY PLAN
C7 MISCELLANEOUS DETAILS
C8 MISCELLANEOUS DETAILS
CW-1 PREWATERSHED PLAN
CW-2 POSTWATERSHED PLAN
C- PARKING PLAN
LP101 LANDSCAPE PLAN
LP102 LANDSCAPE DETAILS

ARCHITECTURAL DRAWINGS:

A0.1 CODE PLAN, GENERAL NOTES & SYSTEMS
A1.1 FIRST FLOOR PLAN, NOTES & DETAILS
A1.2 SECOND FLOOR PLAN, NOTES & DETAILS
A1.3 THIRD FLOOR PLAN, NOTES & DETAILS
A1.4 FOURTH FLOOR PLAN, NOTES & DETAILS
A2.1 REFLECTED CEILING PLANS, NOTES &
INTERIOR ELEVATIONS
A3.1 ROOF PLAN, ROOF DETAILS
A4.1 EXTERIOR ELEVATIONS & DETAILS
A4.2 EXTERIOR ELEVATIONS & DETAILS
A4.3 EXTERIOR ELEVATIONS & DETAILS
A5.1 WALL SECTIONS
A5.2 STAIR SECTION, STAIR PLANS
A5.3 STAIR DETAILS
A5.4 ELEVATOR DETAILS
A6.1 EXTERIOR DETAILS
A6.2 EXTERIOR DETAILS
A7.1 INTERIOR DETAILS, SCHEDULES

STRUCTURAL DRAWINGS:

S1.0 GENERAL NOTES
S1.1 FOUNDATION PLAN
S1.2 2ND FLOOR FRAMING PLAN
S1.3 3RD FLOOR FRAMING PLAN
S1.4 4TH FLOOR FRAMING PLAN
S1.5 ROOF FRAMING PLAN
S1.6 COLUMN SCHEDULE AND BRACE
FRAME ELEVATIONS
S2.1 CONCRETE SECTIONS AND DETAILS
S2.2 CONCRETE SECTIONS AND DETAILS
S2.3 CONCRETE SECTIONS AND DETAILS
S3.1 FRAMING SECTIONS AND DETAILS
S3.2 FRAMING SECTIONS AND DETAILS
S3.3 FRAMING SECTIONS AND DETAILS

MECHANICAL DRAWINGS:

M-1 FIRST FLOOR MECHANICAL
M-2 SECOND FLOOR MECHANICAL
M-3 THIRD FLOOR MECHANICAL
M-4 FOURTH FLOOR MECHANICAL
M-5 ROOF PLAN MECHANICAL
M-6 MECHANICAL SCHEDULES & DETAILS
M-7 FIRST FLOOR PLUMBING
M-8 SECOND FLOOR PLUMBING
M-9 THIRD FLOOR PLUMBING
M-10 FOURTH FLOOR PLUMBING

ELECTRICAL DRAWINGS:

E100 LEGENDS
E200 SITE
E300 LIGHTING 1ST
E301 LIGHTING 2ND
E302 LIGHTING 3RD
E303 LIGHTING 4TH
E400 POWER 1ST
E401 POWER 2ND
E402 POWER 3RD
E403 POWER 4TH & ROOF
E500 DETAILS
E600 SCHEDULES
E601 SCHEDULES

CONSULTANTS

STRUCTURAL:

BECKER STRUCTURAL ENGINEERS
PORTLAND, ME
(207)879-1838

SPECIFICATIONS:

LOWELL SPECIFICATIONS
FREEPORT, ME
(207) 865-4518

DESIGN BUILD TEAM

GENERAL CONTRACTOR:

LEDGEWOOD CONSTRUCTION
SOUTH PORTLAND, ME
(207) 767-1866

CIVIL:

DELUCA-HOFFMAN ASSOCIATES
SOUTH PORTLAND, ME
(207)775-1121

MECHANICAL:

JOHNSON AND JORDAN
SCARBOROUGH, ME
(207) 883 8345


ELECTRICAL:

B.H. MILLIKEN, INC
PORTLAND, ME
(207) 879-1877

ABBREVIATIONS

A.F.F.	ABOVE FINISH FLOOR	MISC.	MISCELLANEOUS
BRG.	BEARING	N.I.C.	NOT IN CONTRACT
BLDG.	BUILDING	O.C.	ON CENTER
CJ	CONTROL JOINT	OPP.	OPPOSITE
CLG.	CEILING	OFS	OVERFLOW SCUPPER
C.L.	CENTER LINE	PL.	PLATE
CLOS.	CLOSET	R.,RAD.	RADIUS
CONST.	CONSTRUCTION	R.C.P.	REFLECTED CEILING PLAN
CORR.	CORRIDOR	REQ'D	REQUIRED
DIA.	DIAMETER	REV.	REVISION
DIM.	DIMENSION	RM.	ROOM
EJ	EXPANSION JOINT	R.O.	ROUGH OPENING
FD	FIELD DETERMINED	SIM.	SIMILAR
FT.	FEET	SPEC.	SPECIFICATION
FLUOR.	FLUORESCENT	SQ.	SQUARE
GA.	GAUGE	STD.	STANDARD
G.C.	GENERAL CONTRACTOR	STOR.	STORAGE
G.W.B.	GYPSUM WALL BOARD	TYP.	TYPICAL
H.,HGT.	HEIGHT	U.N.O.	UNLESS NOTED OTHERWISE
HOR.	HORIZONTAL	VERT.	VERTICAL
LAV.	LAVATORY	V.I.F.	VERIFY IN FIELD
MFR.	MANUFACTURER	W/	WITH
MAX.	MAXIMUM	W/O	WITHOUT
MCG	METAL CORNER GUARD	WD.	WOOD
MIN.	MINIMUM		

SYMBOLS

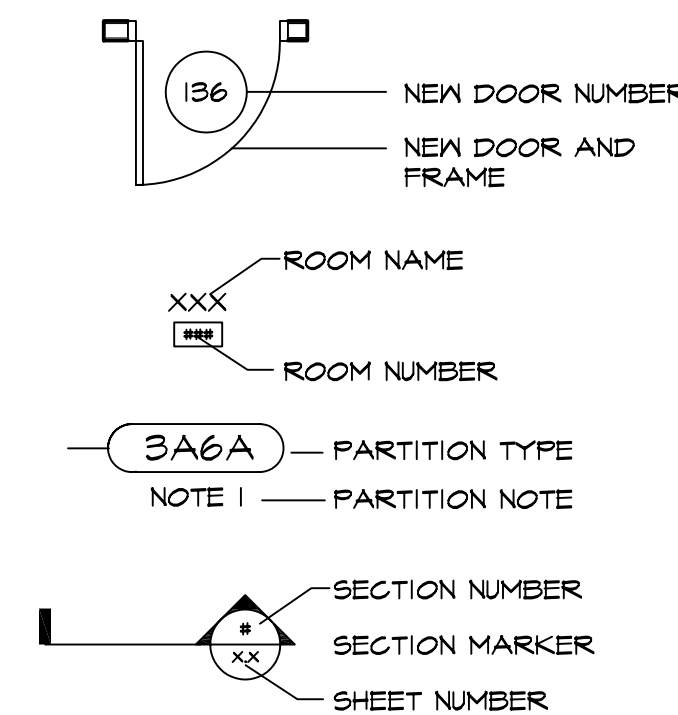

50 Sewall Street
PORTLAND, MAINE



JOB NO.
04-132

DRAWN:
tak

SCALE:
N.T.S.

ISSUE
24 MAY 2005

TITLE
COVER SHEET

SHEET