

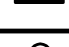
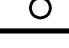





-  CEILING MOUNTED EXIT SIGN
-  24x24 FLUORESCENT
-  24x48 FLUORESCENT
-  RECESSED CAN
-  CEILING TYPE C3 - 5/8" PAINTED GWB
-  FIRE RATED CLG/FLR ASSEMBLY (SEE CLG TYPE)
-  MECHANICAL SUPPLY OR RETURN REGISTER (REFER TO MECHANICAL DRAWINGS FOR SIZE AND TYPE)

- CEILING TYPES:**
- C1 - 24x48 SUSPENDED ACOUSTICAL TILE SIMULATED AS 24X24 TILES
  - C2 - 5/8" GWB
  - C3 - 5/8" GWB W/ 1 HR UL #G531 CLG/FLR ASSEMBLY
  - C4 - 5/8" GWB W/ 2 HR UL #G531 CLG/FLR ASSEMBLY
  - C5 - 24X24 HIGH PERFORMANCE ACOUSTICAL TILE
  - EXP - EXPOSED TO STRUCTURE ABOVE
  - OPEN - OPEN TO ABOVE
  - SOI - SPRAY-ON INSULATION

NOTE: SEE DETAIL 2.21 FOR TYPICAL CEILING MATERIAL TRANSITION DETAILS.

- CEILING GENERAL NOTES**
1. CEILING PLANS SHALL GOVERN OVER ALL OTHER PLANS FOR LOCATION OF FIXTURES AND DIFFUSERS.
  2. CEILING PLANS DO NOT SHOW EVERY FIXTURE OR COMPONENT. REFER TO ELECTRICAL, PLUMBING, MECHANICAL AND STRUCTURAL DRAWINGS FOR EXTENT OF ALL CEILING PENETRATIONS AND INSTALLATIONS AND COORDINATE PRIOR TO INSTALLATION.
  3. CENTER GRID LAYOUT IN ALL ROOMS UNLESS NOTED OTHERWISE.
  4. ALL COMPONENTS MOUNTED IN OR BELOW A SUSPENDED ACOUSTIC CEILING SHALL BE CENTERED IN THE CEILING TILE OR IN THE 2X2 PORTION OF REGULAR TILES. THIS SHALL INCLUDE, BUT NOT BE LIMITED TO, LIGHT FIXTURES, DIFFUSERS, SPEAKERS, AND SPRINKLER HEADS.
  5. PRIOR TO THE INSTALLATION OF CEILINGS, ALLOW FOR AN ABOVE-CEILING INSPECTION OF COMPONENTS THAT WILL NOT BE VISIBLE WHEN THE CEILINGS HAVE BEEN INSTALLED.

