

NOTE:
NEW DEVICES & WORK ARE BOLD
EXISTING DEVICES ARE LIGHT GREY

NOTE:
NEW DEVICES AND WORK ARE SHOWN IN BOLD.
EXISTING DEVICES ARE INDICATED IN GRAY.
EXISTING VOICE / DATA LINES ARE TO REMAIN
AND BE RE-USED.


- EXIT SIGN
- EMERGENCY LIGHTING
- COMBO EXIT SIGN / EMERGENCY LIGHTING
- FIRE ALARM SYSTEM - HORN
- FIRE ALARM SYSTEM - STROBE
- FIRE ALARM SYSTEM - PULL STATION
- DATA OUTLET
- 2 DATA OUTLETS (FIRST FLOOR EXISTING HAS UP TO 8 P)
- PHONE/VOICE OUTLET
- DUPLEX OUTLET
- DUPLEX OUTLET, GROUND FAULT INDICATOR & ABOVE COUNTER
- DUPLEX OUTLET, ABOVE COUNTER
- DEDICATED OUTLET

1
A1.6 3rd FLOOR ELEC./LIFE SAFETY PLAN
SCALE: 1/4" = 1'-0"

ISSUED FOR PERMITTING DECEMBER 20, 2016
ISSUED FOR PRICING OCTOBER 5, 2016

THIS DRAWING IS AN INSTRUMENT OF SERVICE AND SHALL REMAIN THE PROPERTY OF WHIPPLE CALLENDER ARCHITECTS. IT SHALL NOT BE USED FOR ANY OTHER PURPOSE THAT FOR WHICH IT IS SPECIFICALLY FURNISHED.

DERMATOLOGY ASSOCIATES
PORTLAND, MAINE
50 SEWALL ST

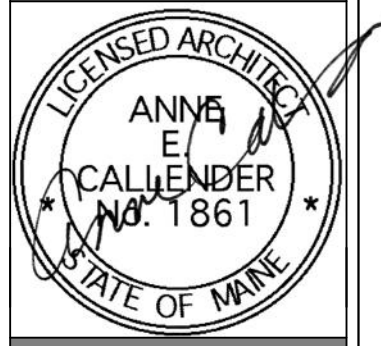

WHIPPLE CALLENDER ARCHITECTS

136 PLEASANT AVE.
PORTLAND, ME 04103
P 207.775.2696
F 207.775.3631
www.whipplecallender.com

DATE	DESCRIPTION
10/5/2016	ISSUED FOR PRICING
10/21/2016	ELECT/DATA/UPDATES TO PRICING SET
12/20/2016	UPDATES + PERMITTING

DATE: 12/20/16
CHECKED BY: AEC
DRAWN BY: CCL / NPC
JOB: 16-DAP
SHEET TITLE: THIRD FLOOR ELECTRICAL, DATA, AND LIFE SAFETY PLAN

A1.6