



1
A1.8 **1st FLOOR FURNITURE PLAN**
SCALE: 1/8" = 1'-0"

NOTE:
FURNITURE LAYOUTS ARE FOR PLANNING PURPOSES.
DERMATOLOGY ASSOCIATES WILL PROCURE AND INSTALL
FURNISHINGS.


NOTE: FURNITURE IS FOR PLANNING PURPOSES

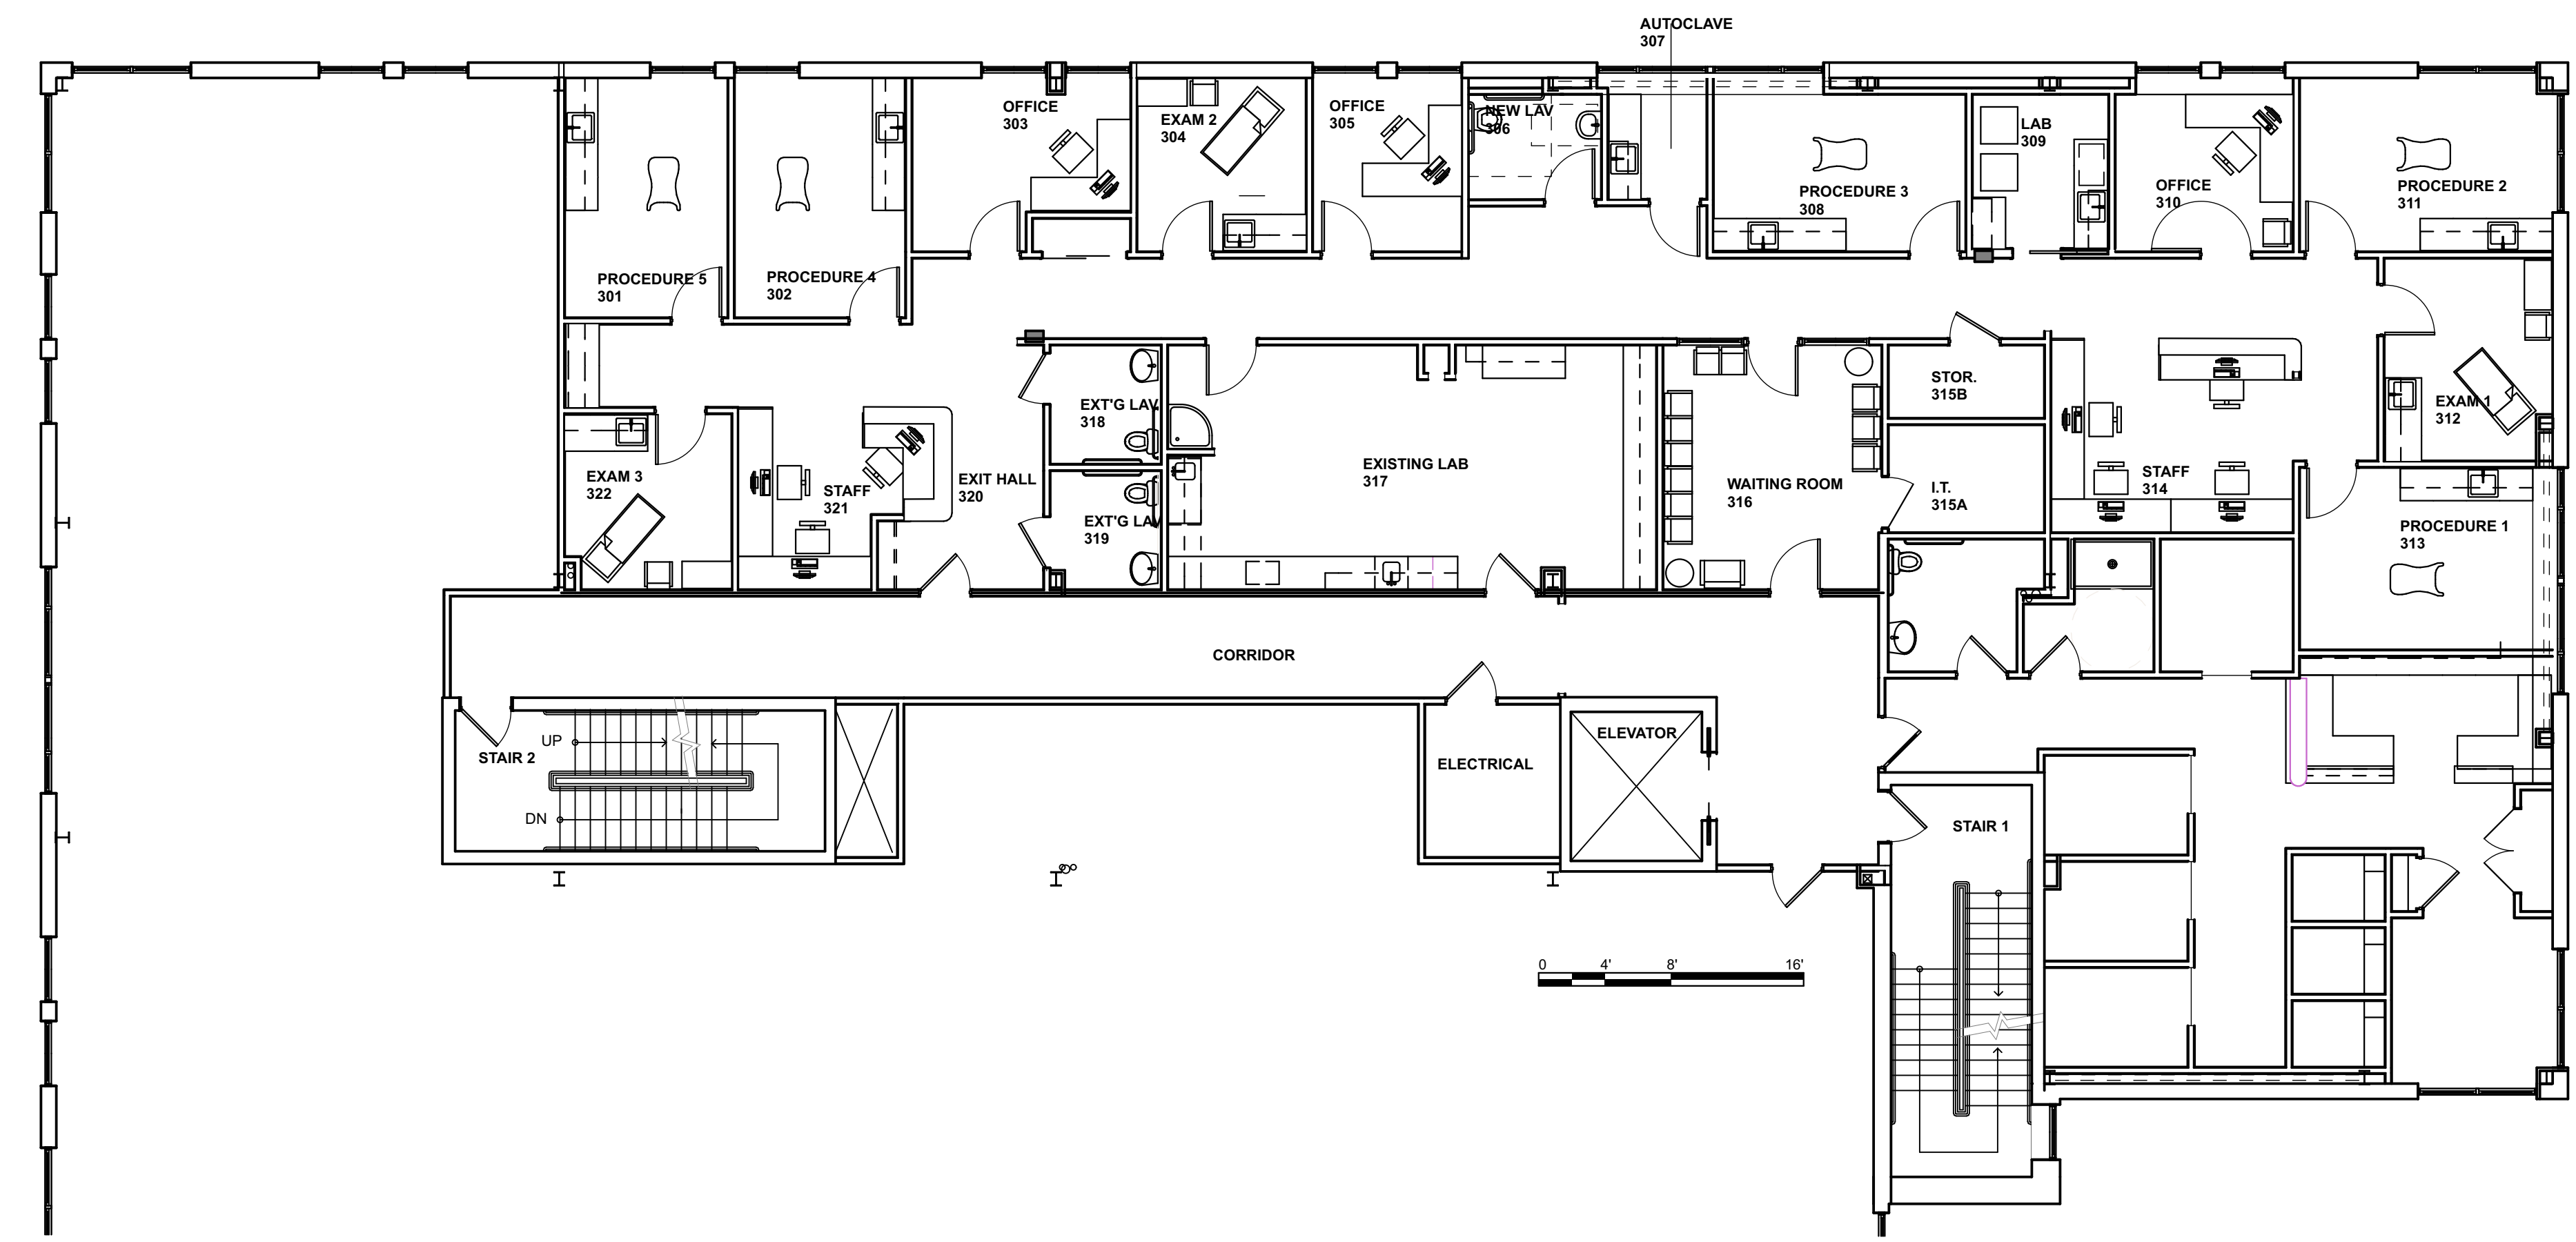

2
A1.8 **3rd FLOOR FURNITURE PLAN**
SCALE: 1/8" = 1'-0"

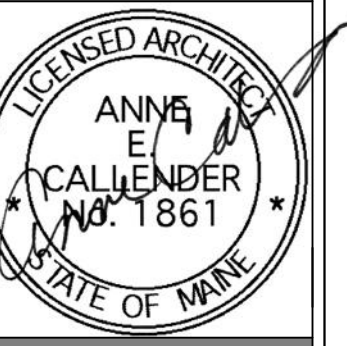

**WHIPPLE
CALLENDER
ARCHITECTS**

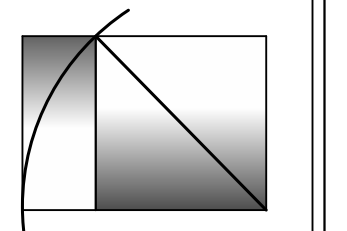

136 PLEASANT AVE.
PORTLAND, ME 04103
P 207.775.3696
F 207.775.3631
www.whipplecallender.com

DATE	DESCRIPTION
10/5/2016	ISSUED FOR PRICING
10/21/2016	ELECT/DATA/UPDATES TO PRICING SET
12/20/2016	UPDATES + PERMITTING

DATE: 12/20/16
CHECKED BY: AEC
DRAWN BY: CCL / NPC
JOB: 16-DAP
SHEET TITLE: FURNITURE PLANS

ISSUED FOR PERMITTING DECEMBER 20, 2016
ISSUED FOR PRICING OCTOBER 5, 2016

THIS DRAWING IS AN INSTRUMENT OF SERVICE AND SHALL REMAIN THE PROPERTY OF WHIPPLE CALLENDER ARCHITECTS.
IT SHALL NOT BE USED FOR ANY OTHER PURPOSE THAT FOR WHICH IT IS SPECIFICALLY FURNISHED.