


PLUMBING FIGURES

- F-1 HANDICAPPED FLOOR MOUNT FLUSH VALVE TOILET, KOHLER #436A, WHITE, 1/5 GPF, SLOAN 1111 FLUSH VALVE, CHUCK 295C WHITE ELONGATED SEAT, 4" WASTE, 2" VENT, 1" COLD WATER SUPPLY
- F-2A HANDICAPPED WALL HUNG LAVATORY, KOHLER #900 WHITE, SMOOKS 5, 30.0" FAUCET LESS POP-UP, MICROJET 1593C GRID STRAINER, 8089C TRAY 170 JK SUPPLIES, CONCEALED AXN CARETIB, 1-1/2" WASTE, 1-1/2" VENT, 1/2" HOT AND COLD WATER SUPPLY
- F-3 EXAM SINK, EKKY #P381 17, SINGLE BOWL STAINLESS STEEL, DELTA 2412643 FAUCET WITH SPRAY, #LK-35 STRAINER, PVC TRAP, ROUGH BRASS SUPPLIES
- F-4 LAB SINK, EKKY #9911716, SINGLE BOWL STAINLESS STEEL, DELTA 2412643 FAUCET WITH SPRAY, #LK-35 STRAINER, PVC TRAP, ROUGH BRASS SUPPLIES
- F-5 KITCHEN SINK, EKKY #929291, SINGLE BOWL STAINLESS STEEL, DELTA 2412643 FAUCET WITH SPRAY, #LK-35 STRAINER, PVC TRAP, ROUGH BRASS SUPPLIES
- F-6 WHEELCHAIR SHOWER, LISCO #1 963, 9PS 32X32" W/ GRAB BAR & GOLD UP SEAT, 5" WASTE, 1-1/2" VENT, 1/2" HOT & COLD WATER SUPPLY
- F-7 SERVICE SINK, SWAN M95496-3, CHICAGO 897-KCF FAUCET, M95497 HANGER & M95495 HOSE & BRACKET, 3" WASTE, 2" VENT, 1/2" HOT & COLD WATER SUPPLY

DOMESTIC WATER HEATER

- STAT, SANDMASTER, DIRECT VENT, LP GAS FRED WATER HEATER, #59175-T0PE, 75 GALLON, 65 MBH, 3" GAS VENT, 3" PVC COMBUSTION AIR INTAKE, 3SE FOUND.
- * FLOOR DRAINS - PD - ZURN #241 5-NH
- * FLOOR CLEAN-OUTS - ZURN #222B1 4-RCONL

PLUMBING SYMBOLS LEGEND

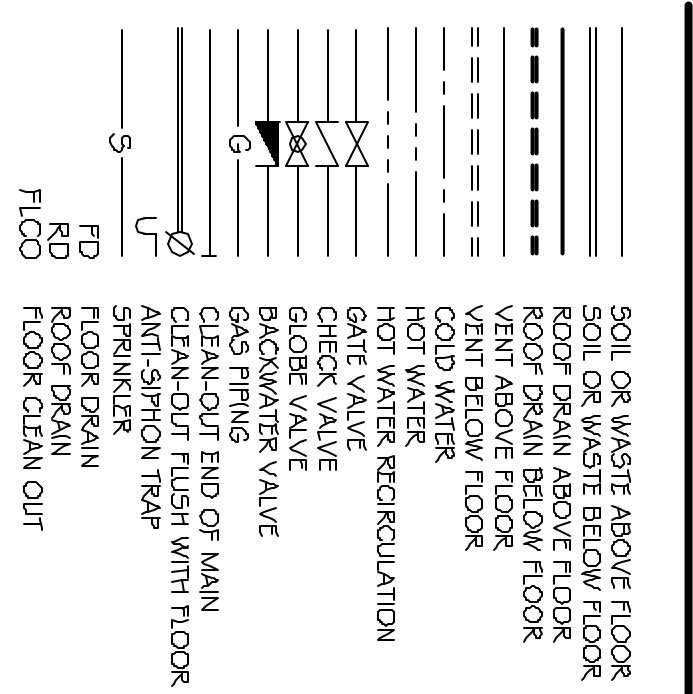

FIRST FLOOR PLAN

SCALE 1/8"=1'-0"

DOMESTIC HOT WATER TANK

