
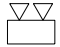




ELECTRICAL LIFE SAFETY PLAN

SCALE: 1/8"=1'-0"

SYMBOL LEGEND

-  EXIT LIGHT FIXTURE-UNSWITCHED
-  EMERGENCY BATTERY UNIT - WITH TWO HEADS
MOUNT AT 6'-8" AFF
- 15  FIRE ALARM AUDIO/VISUAL, MOUNT 6'-8" AFF
NUMERALS DENOTE CANDELA RATING
- 15  FIRE ALARM VISUAL STROBE ONLY
NUMERALS DENOTE CANDELA RATING
MOUNT 6'-8" AFF