


PHOTO—EXISTING  
NO SCALE



PHOTO COMPOSITE—PROPOSED  
NO SCALE

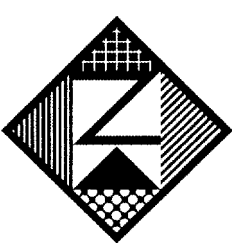


**Neokraft**  
S I G N S

Neokraft Signs Inc.  
686 Main Street  
Lewiston, Maine 04240  
Telephone: 207.782.9654  
Faxsimile: 207.782.0009  
1.800.339.2258  
<http://www.neokraft.com>  
Custom Sign Fabrication


Except for designs supplied by the client, all ideas, plans or arrangements indicated on this drawing are copyrighted and owned by Neokraft Signs Inc. and shall not be reproduced, used by or disclosed to any person, firm or corporation without written permission of Neokraft Signs Inc.

**Maine Insurance  
Agency 4907**

Location:	1250 Congress St. Portland, ME
Drawing No.:	2 of 2
Drawn by:	PFAT
Date:	01.09.2006
Gen Ref.:	

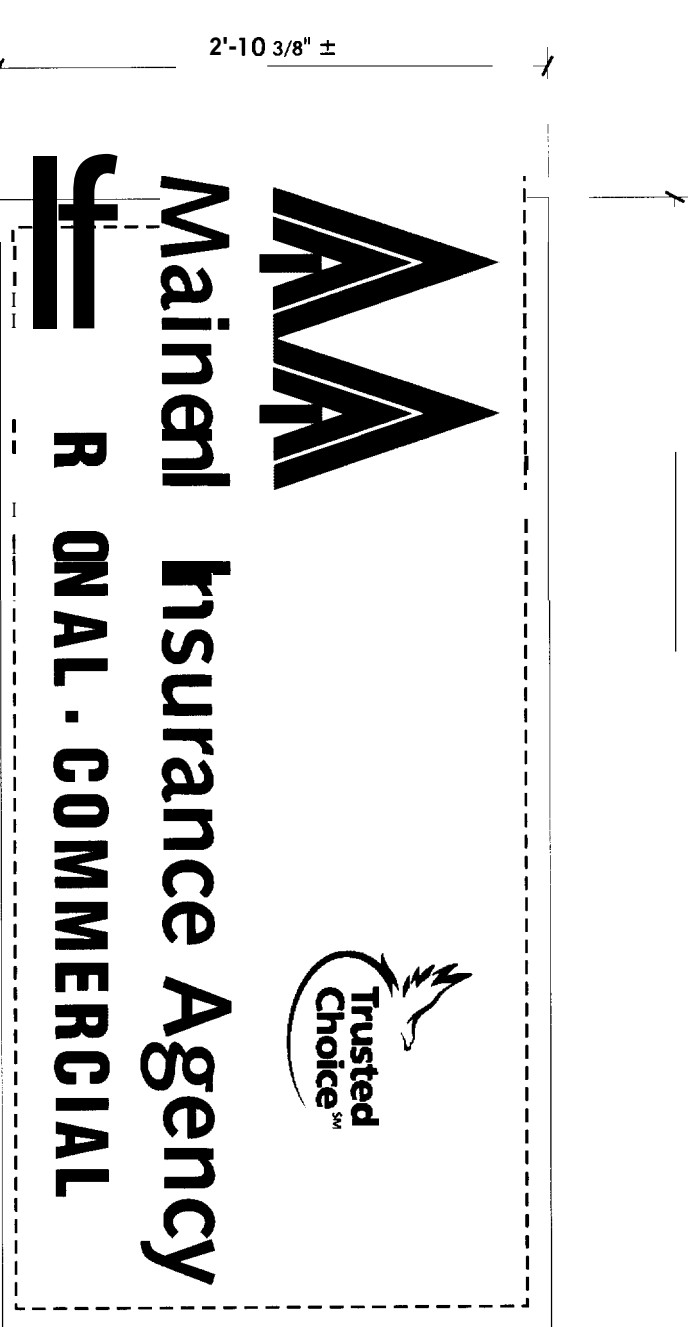

REPLACEMENT FACES FOR EXISTING D/F INTERNALLY ILLUMINATED PYLON  
SCALE: 1" = 1'-0"  
(2) FACES REQUIRED

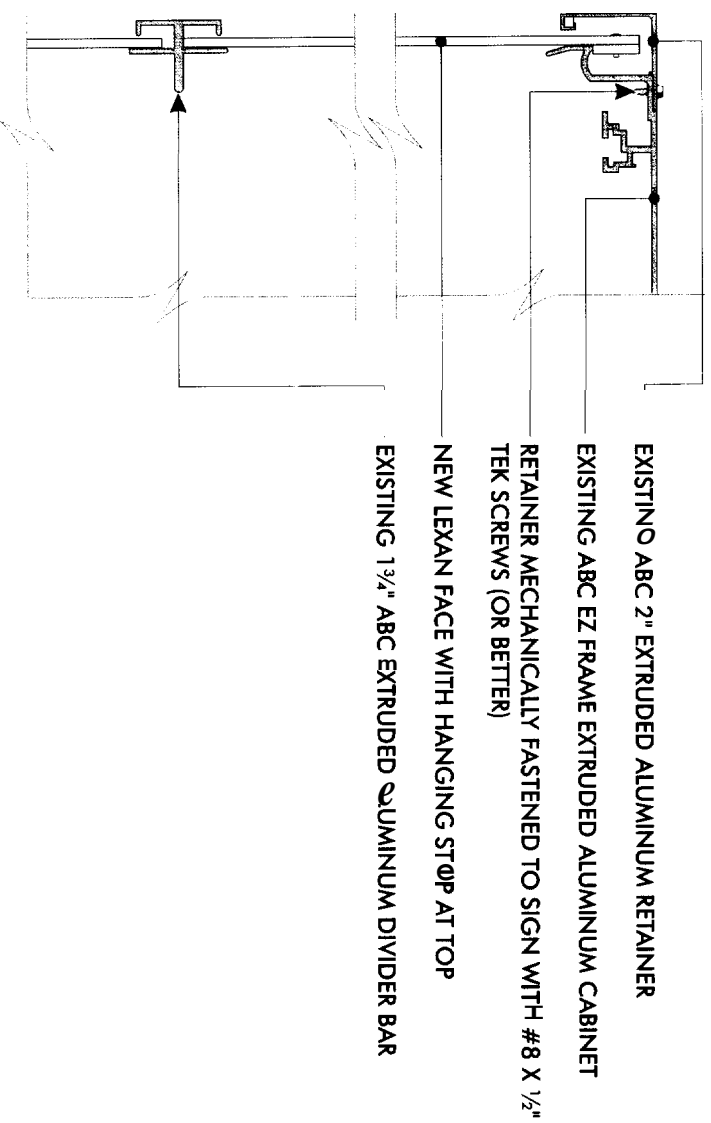


SECTION SHOWING ATTACHMENT

SCALE: 3" = 1'-0"

G:\Drawings\0407\MAIN Insurance Agency\Portland\sign loc plan\psid perm\c\20060109.  
Monday, January 09, 2006 2:27:23 PM

3/16" THICK TRANSLUCENT WHITE LEXAN FACES WITH FIRST SURFACE PRINTED AND CUT VINYL GRAPHICS: GSP TRANS IVORY BACKGROUND [230-005]; **MAINE INSURANCE LOGO:** GSP TRANS EMERALD GREEN [230-126], GSP TRANS APPLE GREEN [230-106] AND GSP TRANS RUST [230-63]; **TRUSTED CHOICE LOGO:** GSP TRANS DARK BLUE [230-36 AND GSP MATTE BLACK [220-22]; **ALL COPY:** GSP TRANS RUST [230-63]  
REMOVE † DIVIDER ACCOMMODATE NEW FACES  
REMOVE BOTTOM TENANT PANELS AND LEAVE WITH CUSTOMER; MOVE REMAINING PANELS DOWN, AS SHOWN

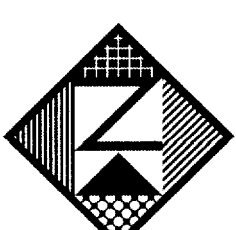


**Neokraft**  
SIGN S

Neokraft Signs Inc.  
686 Main Street  
Lewiston, Maine 04240  
Telephone: 207.782.9654  
Facsimile: 207.782.0009  
1.800.339.2258  
<http://www.neokraft.com>  
Custom Sign Fabrication

Except for designs supplied by the client, all ideas, plans or arrangements indicated on this drawing are copyrighted and owned by Neokraft Signs Inc. and shall not be reproduced, used by or disclosed to any person, firm or corporation without written permission of Neokraft Signs Inc.

**Maine Insurance Agency 4907**

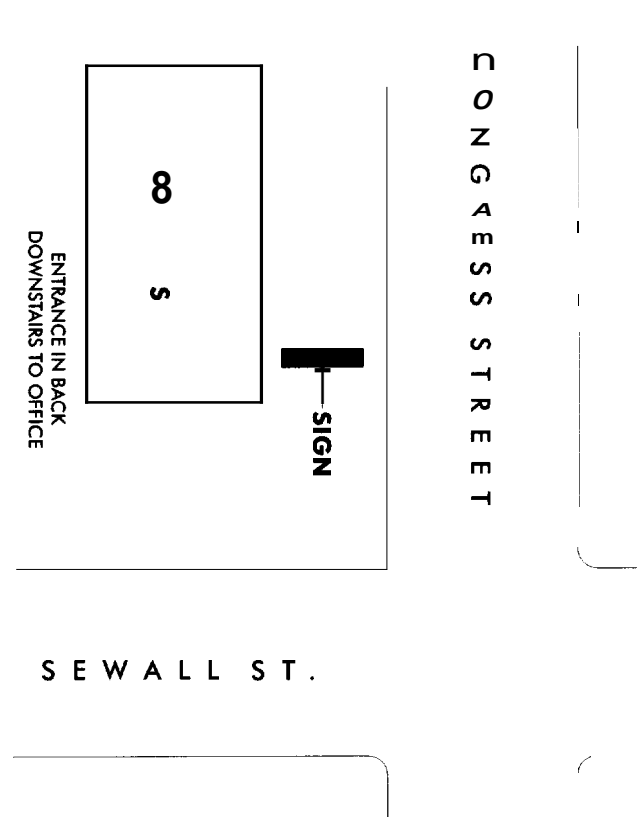

SIGN LOCATION PLAN

NO SCALE

Location:	1250 Congress St.
	Portland, ME
Drawing No.:	1 of 2
Drawn by:	PFAT
Date:	01.09.2006
Gen Ref.:	