


1  
 FIRST FLOOR PLAN - PHASE 1  
 F.F. = 100'-0"  
 Scale: 1/8" = 1'-0"

ORTHOPAEDIC ASSOCIATES, PA  
 BUILDING EXPANSION  
 33 SEWALL STREET  
 PORTLAND, MAINE

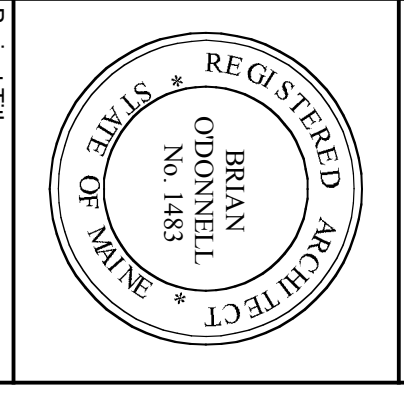

HKTA / architects, inc.  
 4 Milk Street  
 Portland, Maine 04101  
**HKTA / architects**  
 phone: 207.774.6016  
 fax: 207.774.9128  
 e-mail: hkta@aol.com

Project Name: 200001B.OA  
 Project No.: 200001B.OA Phase  
 Design By: Chris E. By  
 Issue Date: 4/15/03  
 Prepared By: EJR  
 Checked By: EJR  
 Submitted By: EJR  
 Scale: Floor Plan  
 Drawing No: A-101  
 of 34

| Mark | Date | Description |
|------|------|-------------|
|      |      |             |
|      |      |             |
|      |      |             |