


1 FIRST FLOOR REFLECTED CEILING PLAN
 A-101 Scale: 1/8" = 1'-0"

LEGEND

- 2'-0" x 4'-0" SUSPENDED ACOUSTICAL CEILING TILE
- 2'-0" x 2'-0" SUSPENDED ACOUSTICAL CEILING TILE
- RECESSED 2'-0" x 4'-0" FLUORESCENT LIGHT FIXTURE (REFER TO ELECTRICAL DRAWINGS)
- RECESSED 2'-0" x 2'-0" FLUORESCENT LIGHT FIXTURE (REFER TO ELECTRICAL DRAWINGS)
- WALL MOUNTED FIXTURE (REFER TO ELECTRICAL DRAWINGS)
- RECESSED DOWNLIGHT (REFER TO ELECTRICAL DRAWINGS)
- 4'-2" LAMP FLUORESCENT W/ PARABOL (REFER TO ELECTRICAL DRAWINGS)
- MECHANICAL DIFFUSER (REFER TO MECHANICAL DRAWINGS)
- MECHANICAL RETURN AIR OR EXHAUST GRILL (REFER TO MECHANICAL DRAWINGS)
- MECHANICAL LINEAR SLOT DIFFUSER (REFER TO MECHANICAL DRAWINGS)
- 9'-0" CEILING HEIGHT
- 9'-0" CEILING MATERIAL

NOTE:
 LIGHTING IN SOME CENTER
 AREA TO BE DETERMINED.

ORTHOPAEDIC ASSOCIATES, PA
 BUILDING EXPANSION
 33 SEWALL STREET
 PORTLAND, MAINE

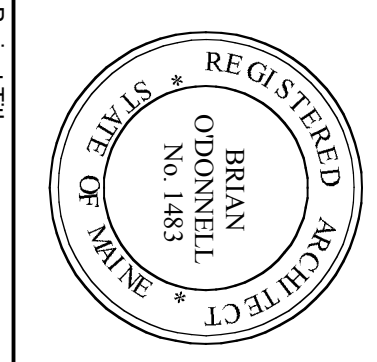

HKTA / architects, inc.
 4 Milk Street
 Portland, Maine 04101
 phone: 207.774.6016
 fax: 207.774.9128
 e-mail: hkt@aol.com

Mark	Date	Description
1	2/11/03	Revision/Issue Memo

20030110A
 Project Name: 33 Sewall Street
 Design By: Brian O'Donnell
 Issue Date: 4/16/03
 Reviewed By: E.H.R.
 Checked By: E.H.R.
 Submitted By: E.H.R.
 Scale: 1/8" = 1'-0"

A-103
 of 34