



1 2 3 4 5 6

 

HKTA / architects, inc.
4 Milk Street
Portland, Maine 04101
HKTA / architects
phone: 207-774-6916
fax: 207-774-9128
e-mail: hktai@aol.com

Consultant
Project Title
ORTHOPAEDIC ASSOCIATES, PA
BUILDING EXPANSION
33 SEWALL STREET
PORTLAND, MAINE

Revision
Mark Date Description
1
2
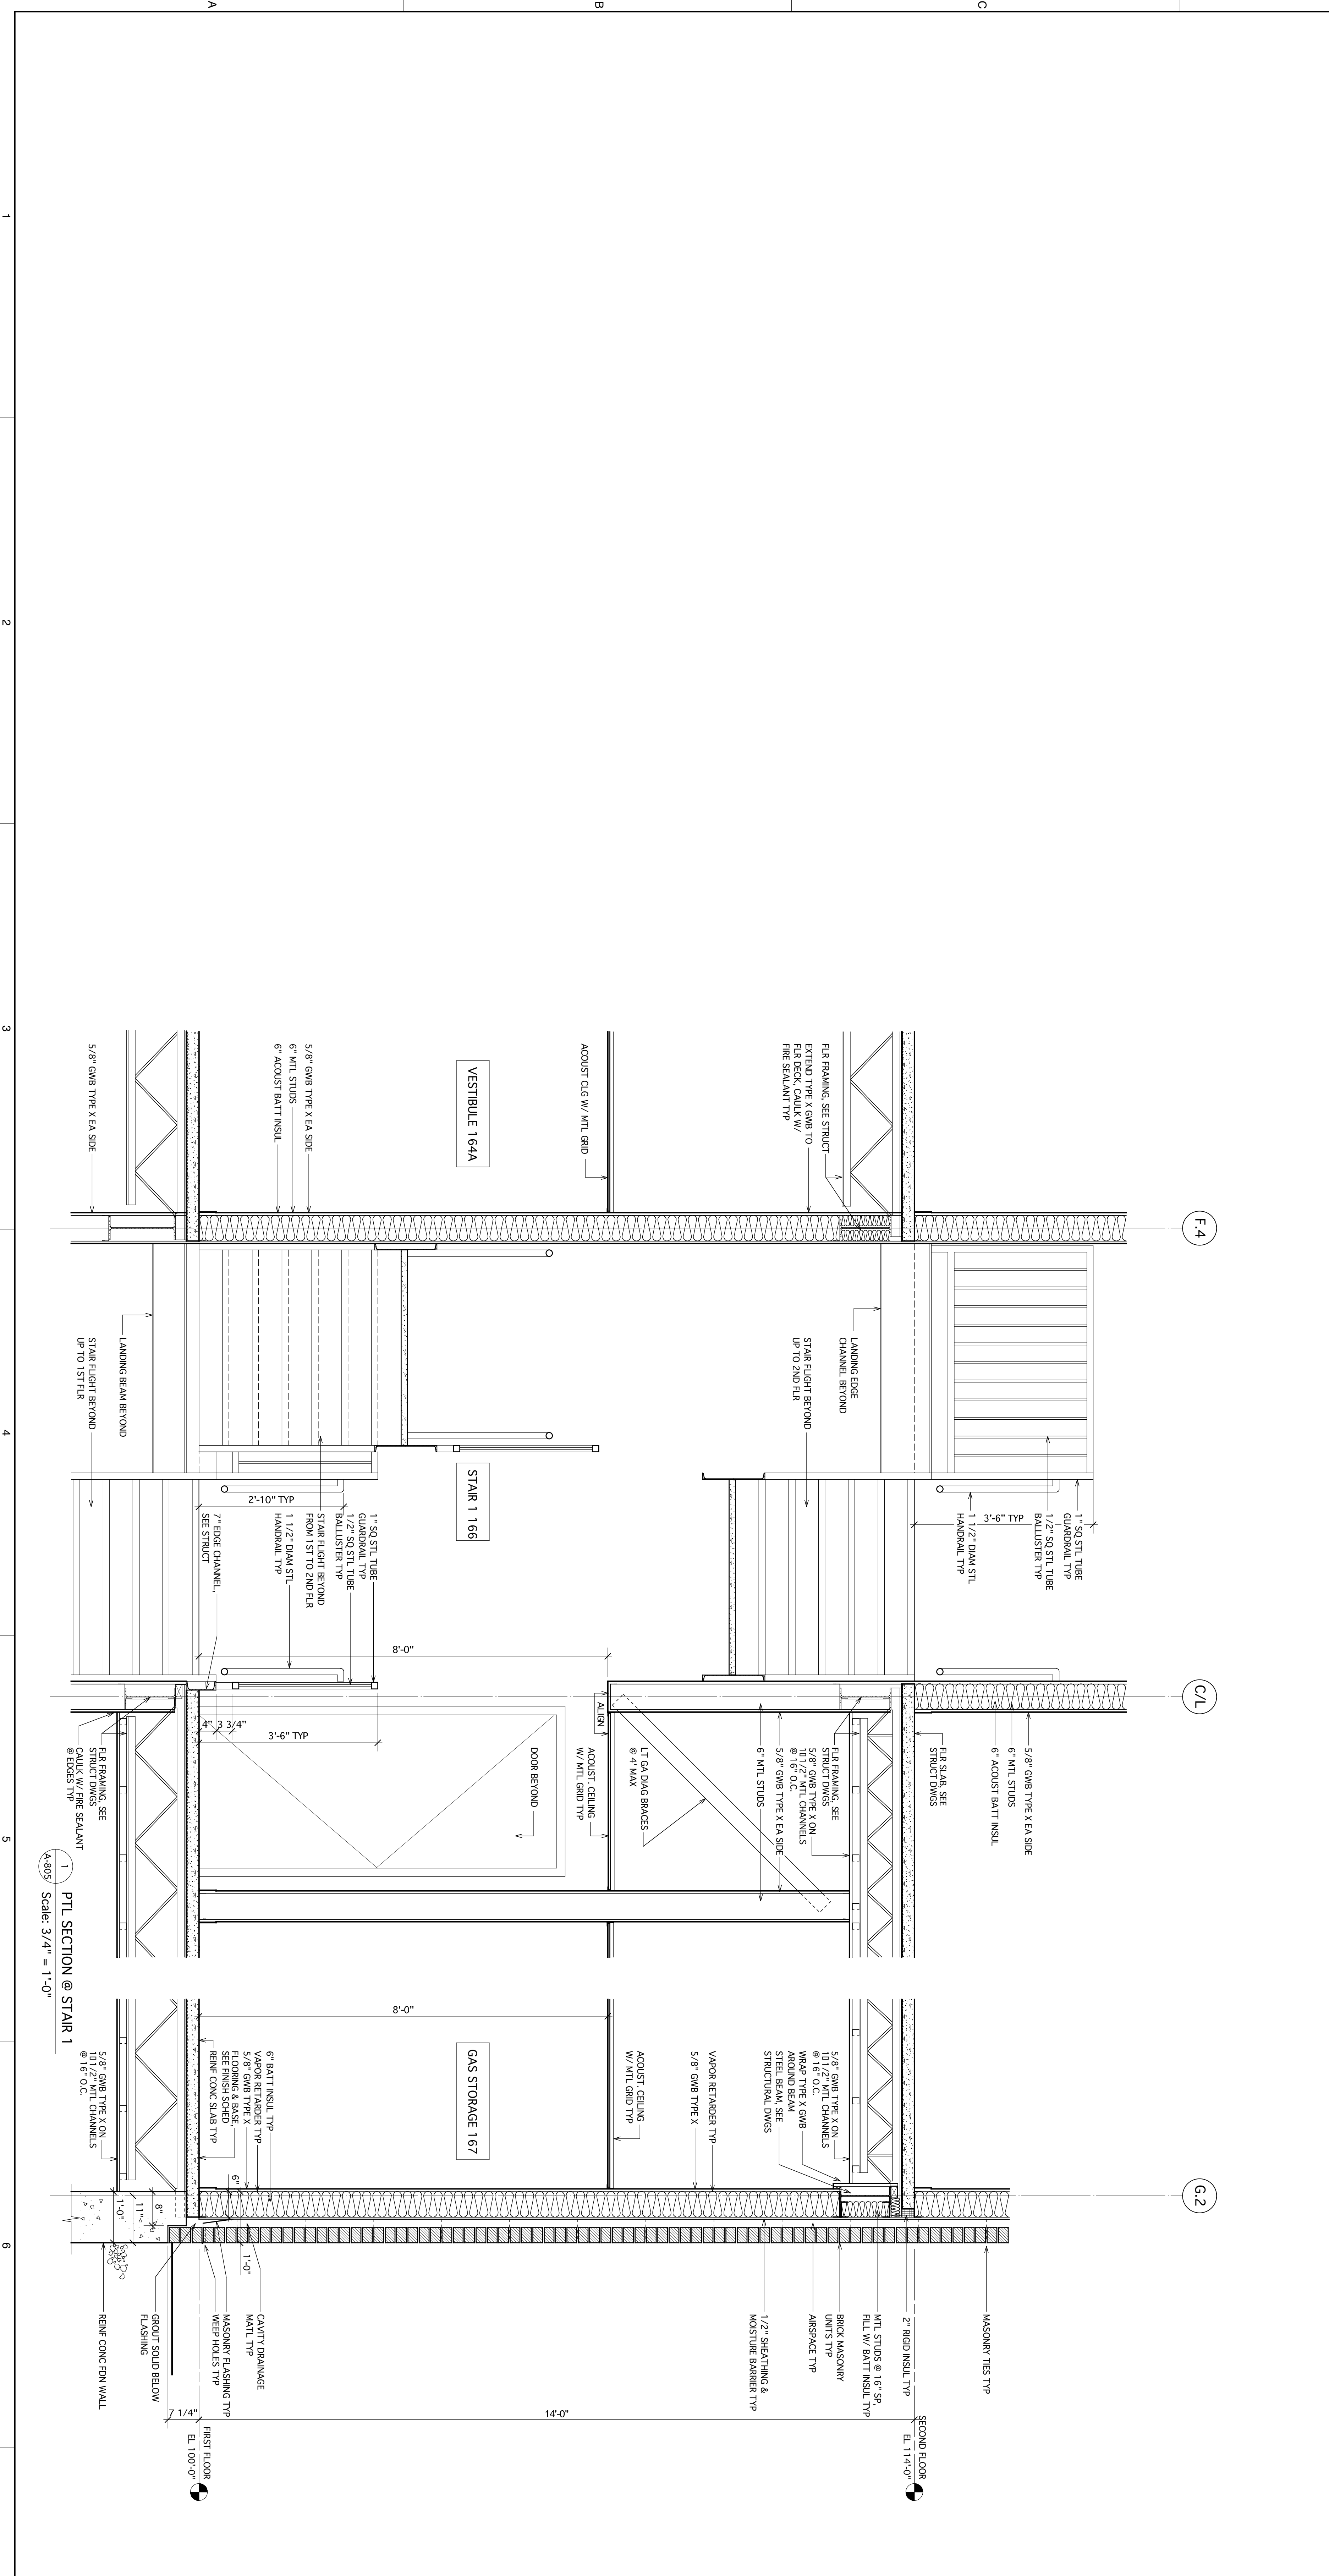

1 PTL SECTION @ STAIR 1
Scale: 3/4" = 1'-0"
A-805
Drawing No. A-805
of 34