

NOTE:
1. SEE SHEET E-001 FOR LEGEND AND GENERAL NOTES.

Table with columns for DIRECTORY, kVA LOAD (A, B, C), and BKFR AMPS. Includes sub-totals for NEUTRAL BUS and GROUND BUS, and notes: VOLTAGE: 480Y/277V 3 PHASE 4 WIRE, 225 AMP BUS, TOTAL kVA A 29.5, PANEL NO. HP1A, LOCATION BASEMENT.

Table with columns for DIRECTORY, kVA LOAD (A, B, C), and BKFR AMPS. Includes sub-totals for NEUTRAL BUS and GROUND BUS, and notes: VOLTAGE: 480Y/277V 3 PHASE 4 WIRE, 225 AMP BUS, TOTAL kVA A 19.8, PANEL NO. HP2A, LOCATION MECHANICAL 216.

Table with columns for DIRECTORY, kVA LOAD (A, B, C), and BKFR AMPS. Includes sub-totals for NEUTRAL BUS and GROUND BUS, and notes: VOLTAGE: 480Y/277V 3 PHASE 4 WIRE, 100 AMP BUS, TOTAL kVA A 70.8, PANEL NO. CP1A, LOCATION BASEMENT.

Table with columns for DIRECTORY, kVA LOAD (A, B, C), and BKFR AMPS. Includes sub-totals for NEUTRAL BUS and GROUND BUS, and notes: VOLTAGE: 480Y/277V 3 PHASE 4 WIRE, 100 AMP BUS, TOTAL kVA A 9.1, PANEL NO. LS1A, LOCATION BASEMENT.

Table with columns for DIRECTORY, kVA LOAD (A, B, C), and BKFR AMPS. Includes sub-totals for NEUTRAL BUS and GROUND BUS, and notes: VOLTAGE: 208Y/120V 3 PHASE 4 WIRE, 225 AMP BUS, TOTAL kVA A 5.3, PANEL NO. PP2A, LOCATION MECHANICAL 216.


Table with columns for DIRECTORY, kVA LOAD (A, B, C), and BKFR AMPS. Includes sub-totals for NEUTRAL BUS and GROUND BUS, and notes: VOLTAGE: 208Y/120V 3 PHASE 4 WIRE, 225 AMP BUS, TOTAL kVA A 0.8, PANEL NO. PP1B, LOCATION CORRIDOR.

Table with columns for DIRECTORY, kVA LOAD (A, B, C), and BKFR AMPS. Includes sub-totals for NEUTRAL BUS and GROUND BUS, and notes: VOLTAGE: 208Y/120V 3 PHASE 4 WIRE, 225 AMP BUS, TOTAL kVA A 9.3, PANEL NO. PP1A, LOCATION CORRIDOR.

Table with columns: REV, ISSUED FOR PERMITTING, DESCRIPTION, DATE. Row 0: ISSUED FOR PERMITTING, 5-20-03.

ISSUED FOR PERMITTING
5-20-03

CURRENT ISSUE STATUS: [Empty box]

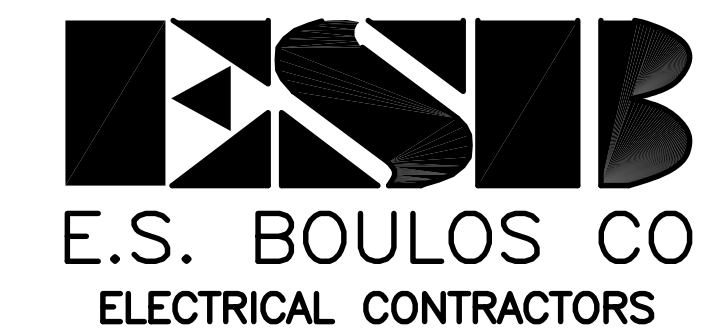

ORTHOPAEDIC ASSOCIATES
SEWALL STREET EXPANSION
PROJECT: 22 SEWALL STREET, PORTLAND, MAINE

**ELECTRICAL
SCHEDULES**

Table with columns: SHEET TITLE, SCALE, PROJECT MANAGER, JOB CAP/DRAWN, A/E OF RECORD, SMRT CAD FILE, PROJECT No., DATE, GRAPHIC SCALE, SHEET No. Row 1: NONE, DJT, LAM, DJT, E-601.