




4 ROOF EDGE DETAIL @ EI&FS
Scale: 1 1/2" = 1'-0"

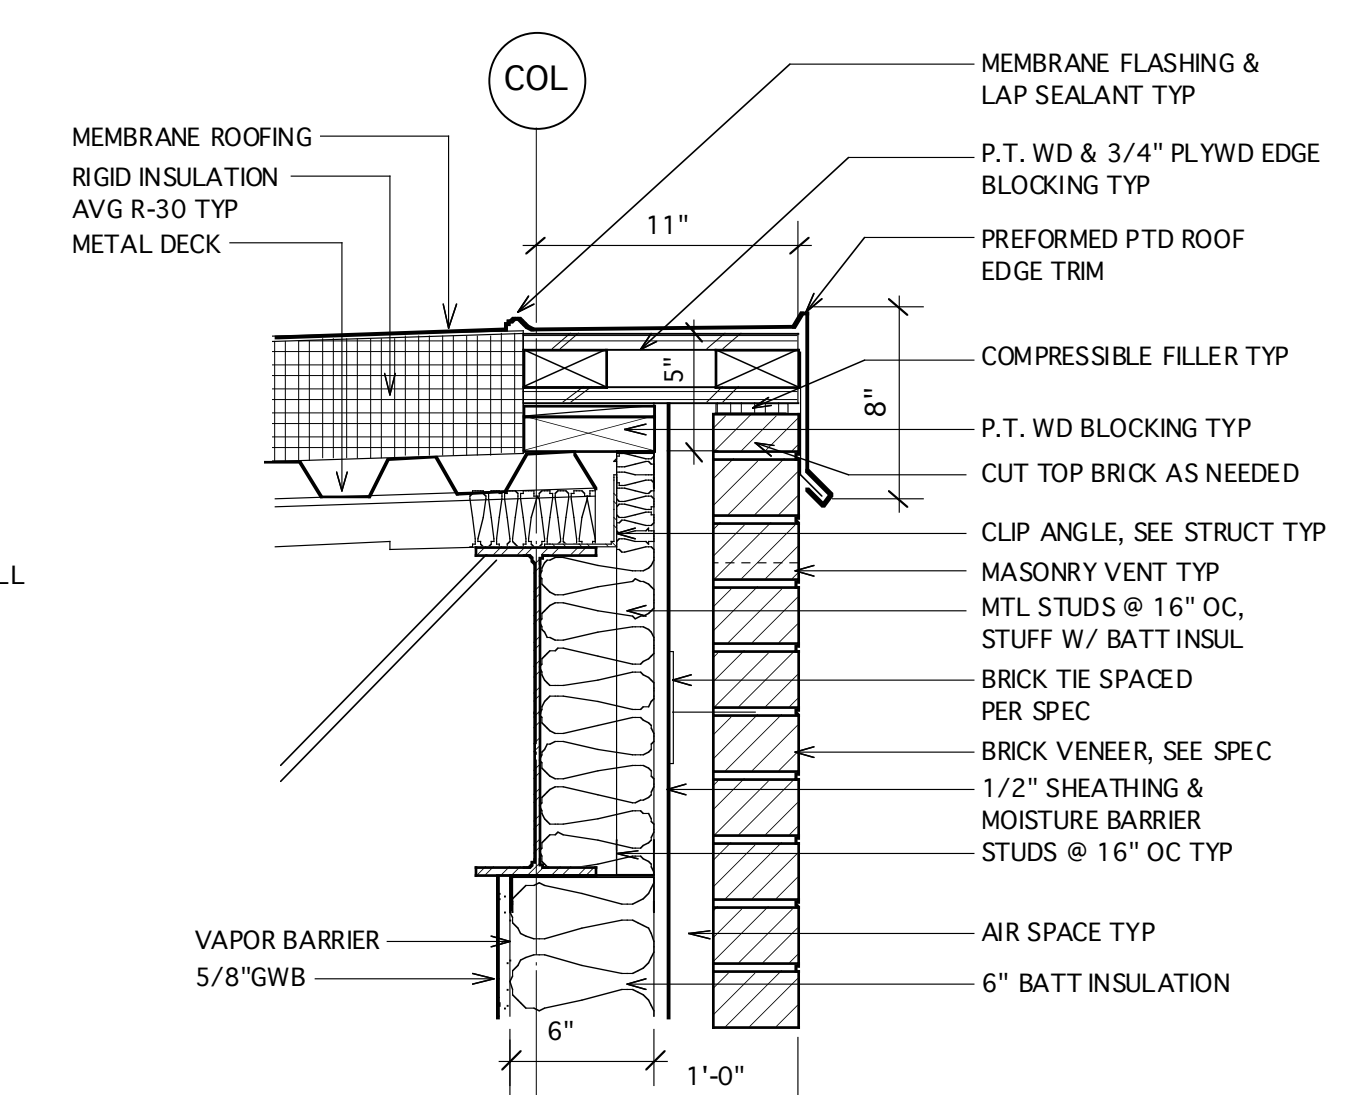


3 TYPICAL ROOF EDGE DETAIL
Scale: 1 1/2" = 1'-0"

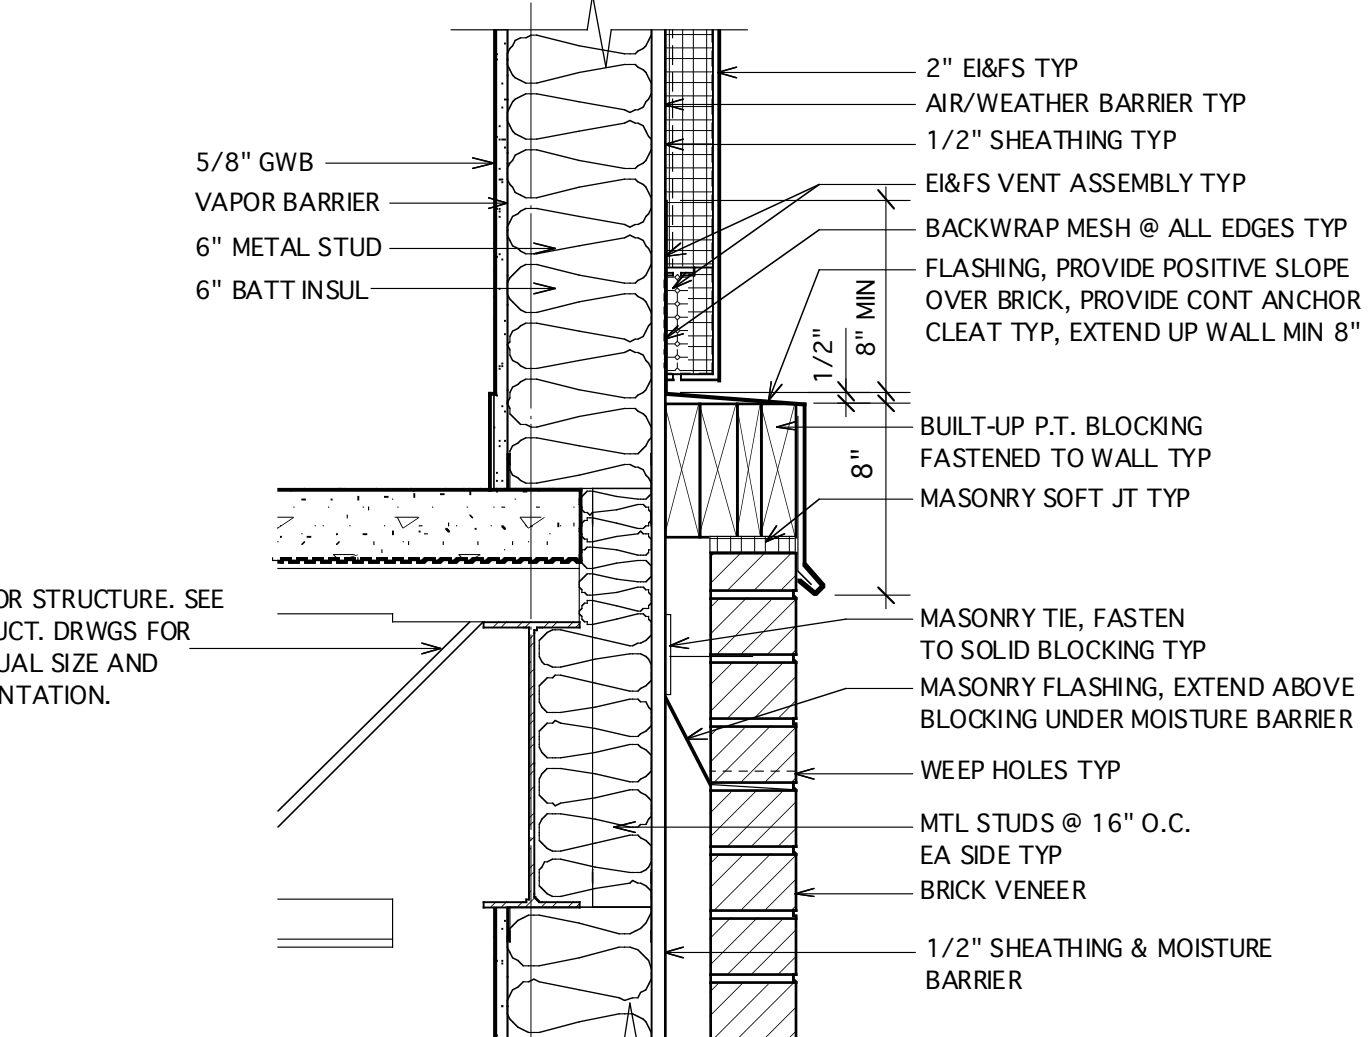


2 BRICK TO EI&FS SIDING TRANSITION TYP
Scale: 1 1/2" = 1'-0"

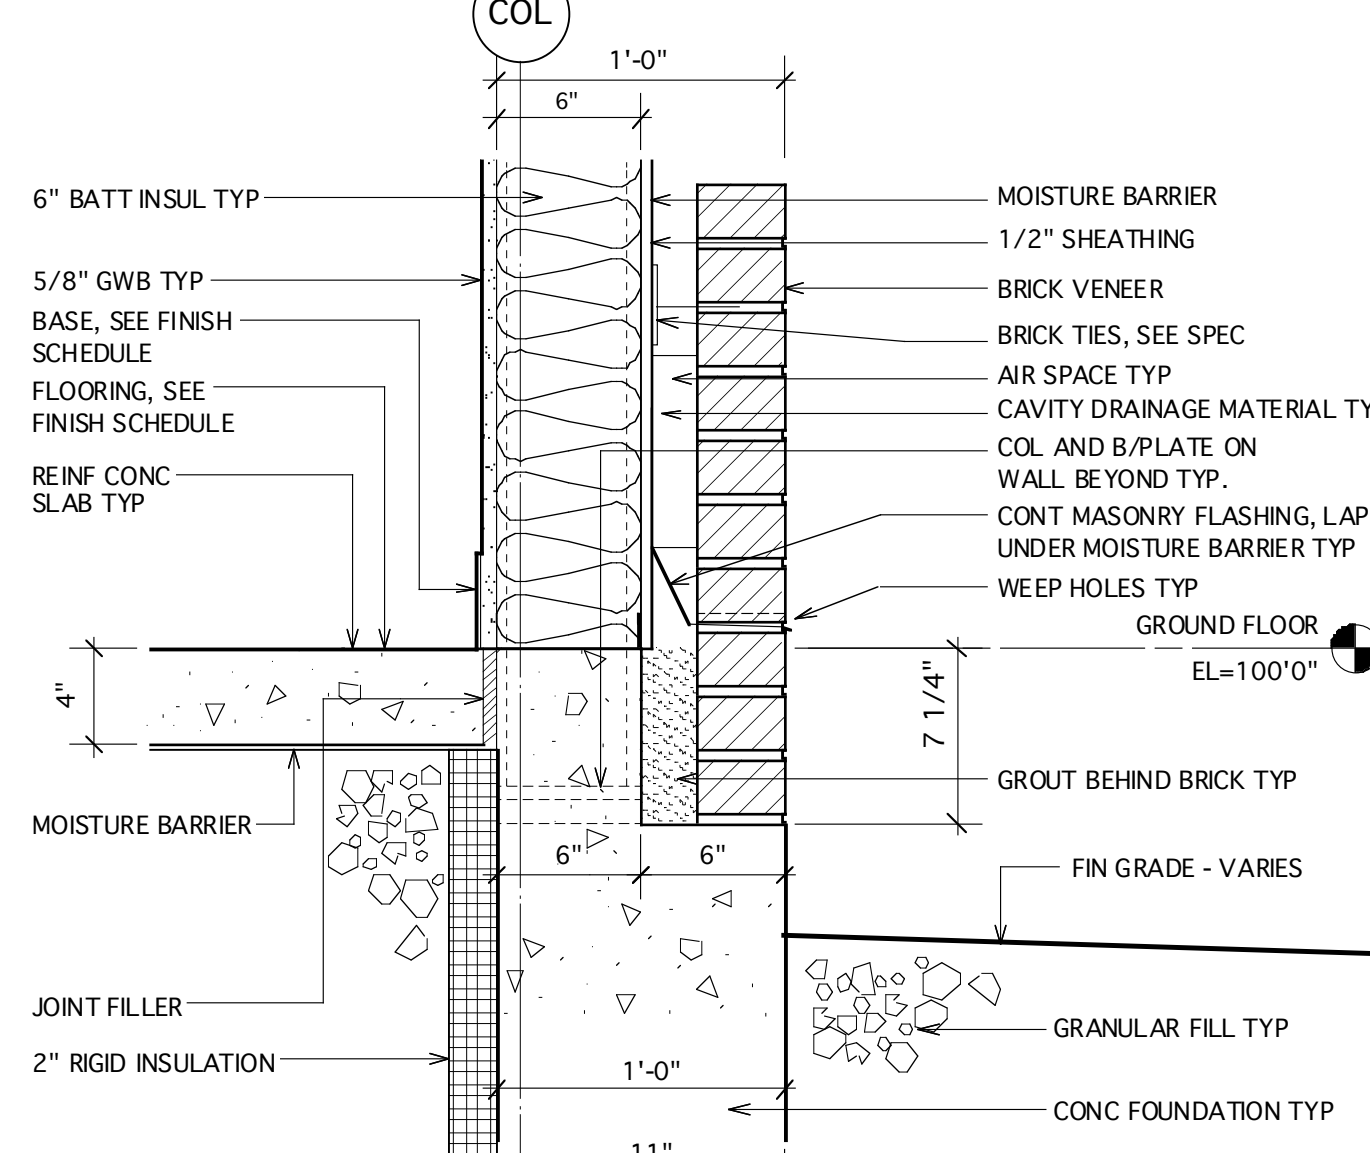


1 BOTTOM OF WALL DETAIL TYPICAL
Scale: 1 1/2" = 1'-0"

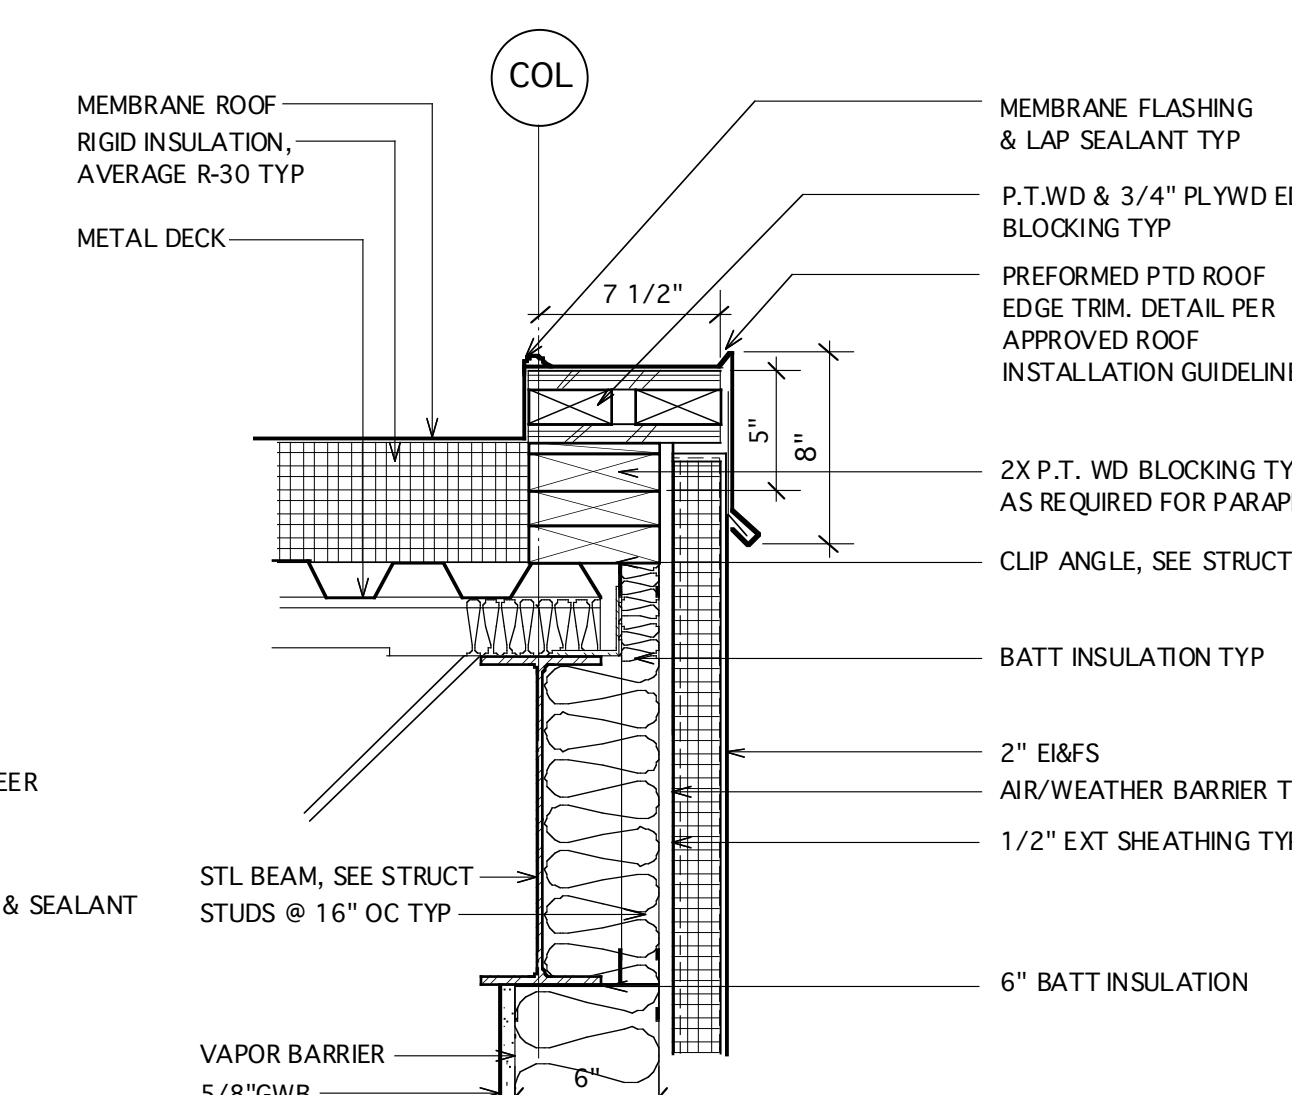


5 ROOF EDGE DETAIL @ PARAPET - HEIGHT VARIES
Scale: 1 1/2" = 1'-0"

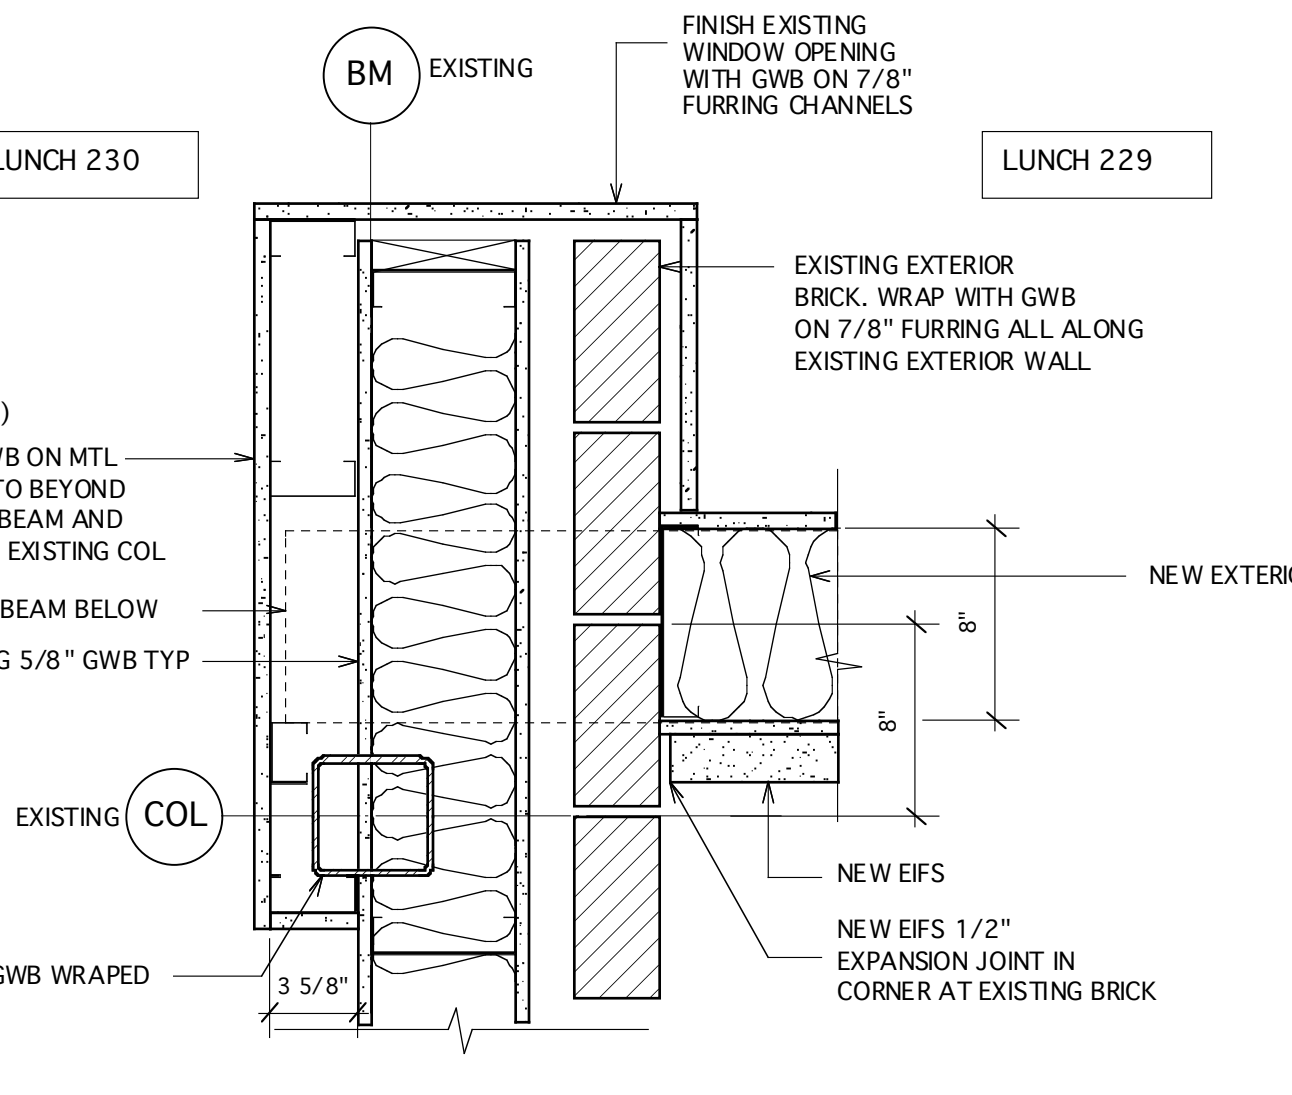


5.1 DTL AT NEW LUNCH
Scale: 1 1/2" = 1'-0"

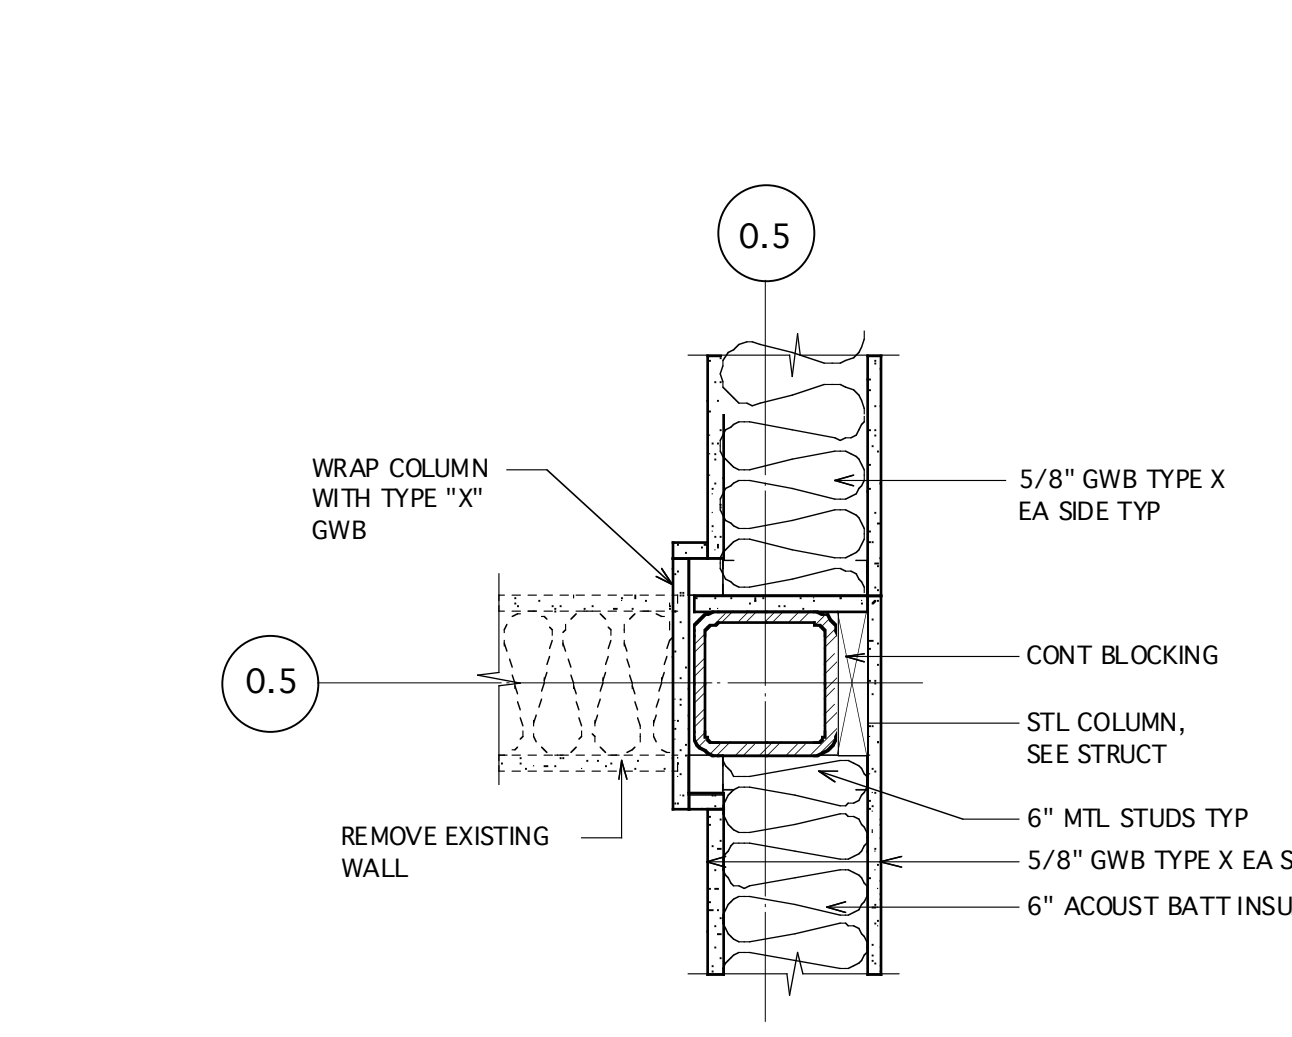


6 DTL @ STAIR CORNER
Scale: 1 1/2" = 1'-0"

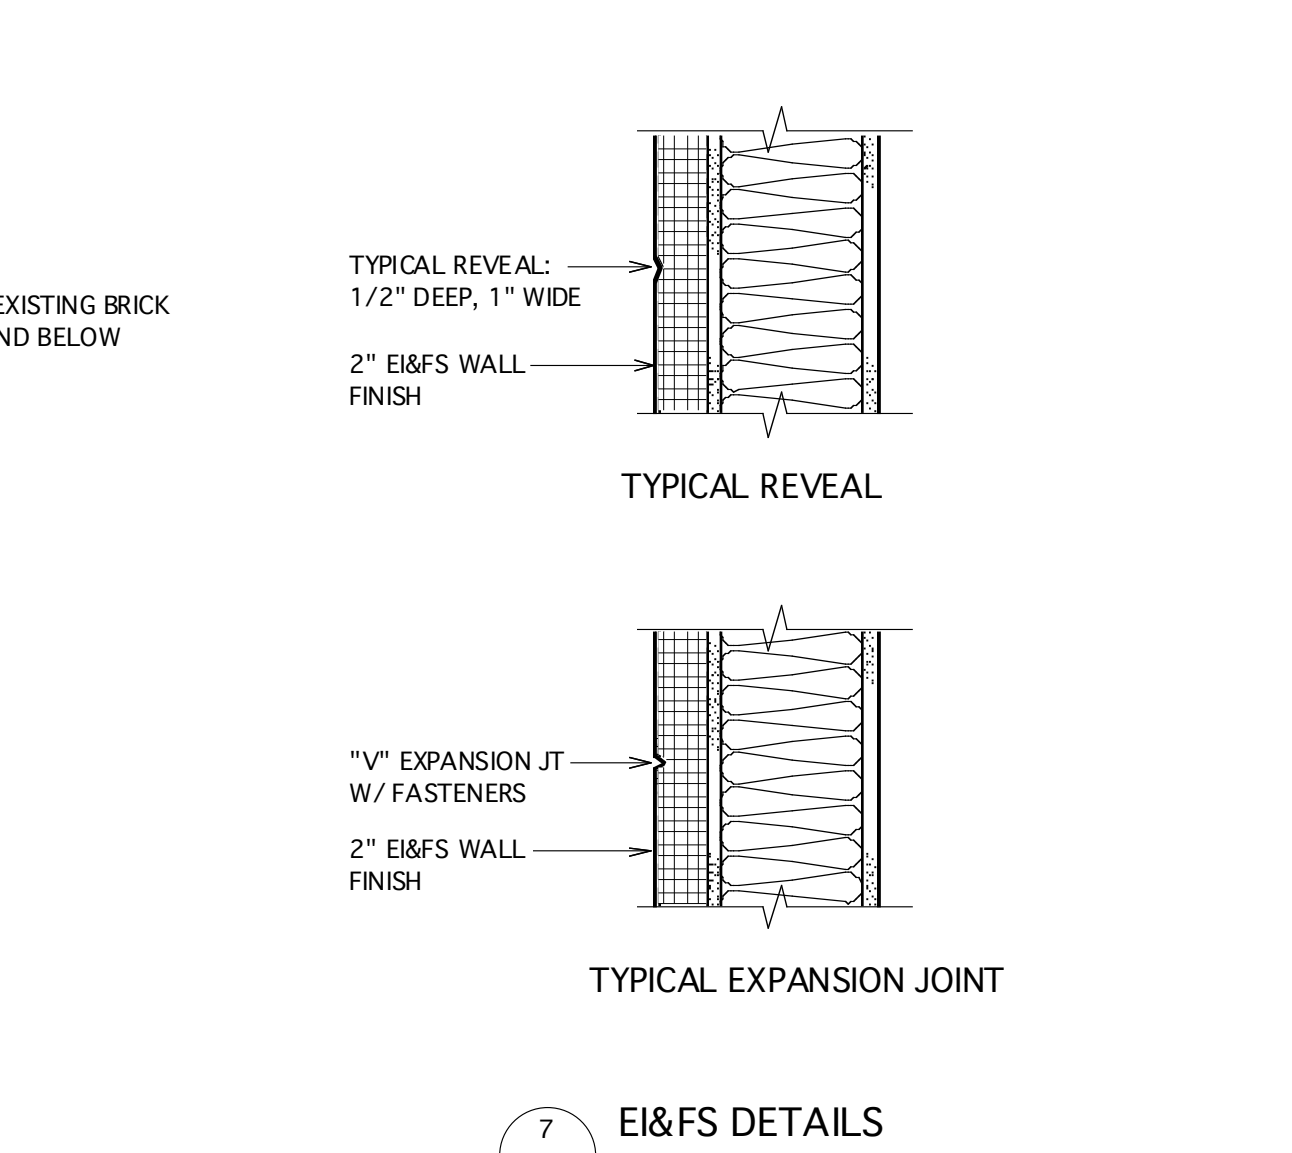


7 EI&FS DETAILS
Scale: 1 1/2" = 1'-0"

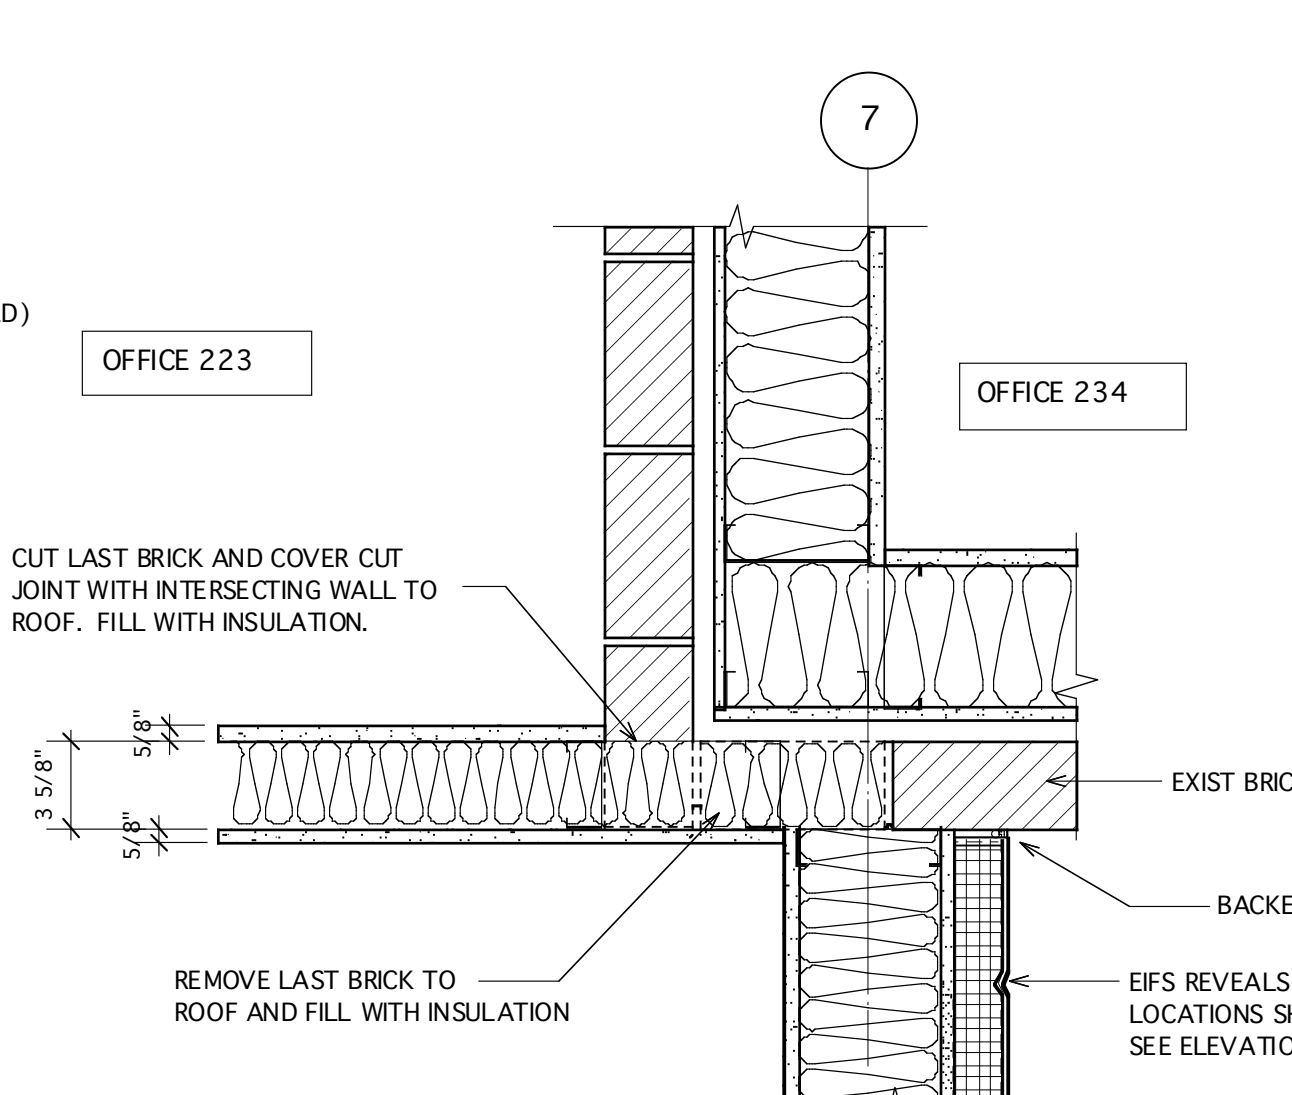


13 DTL @ OUTSIDE CORNER
Scale: 1 1/2" = 1'-0"

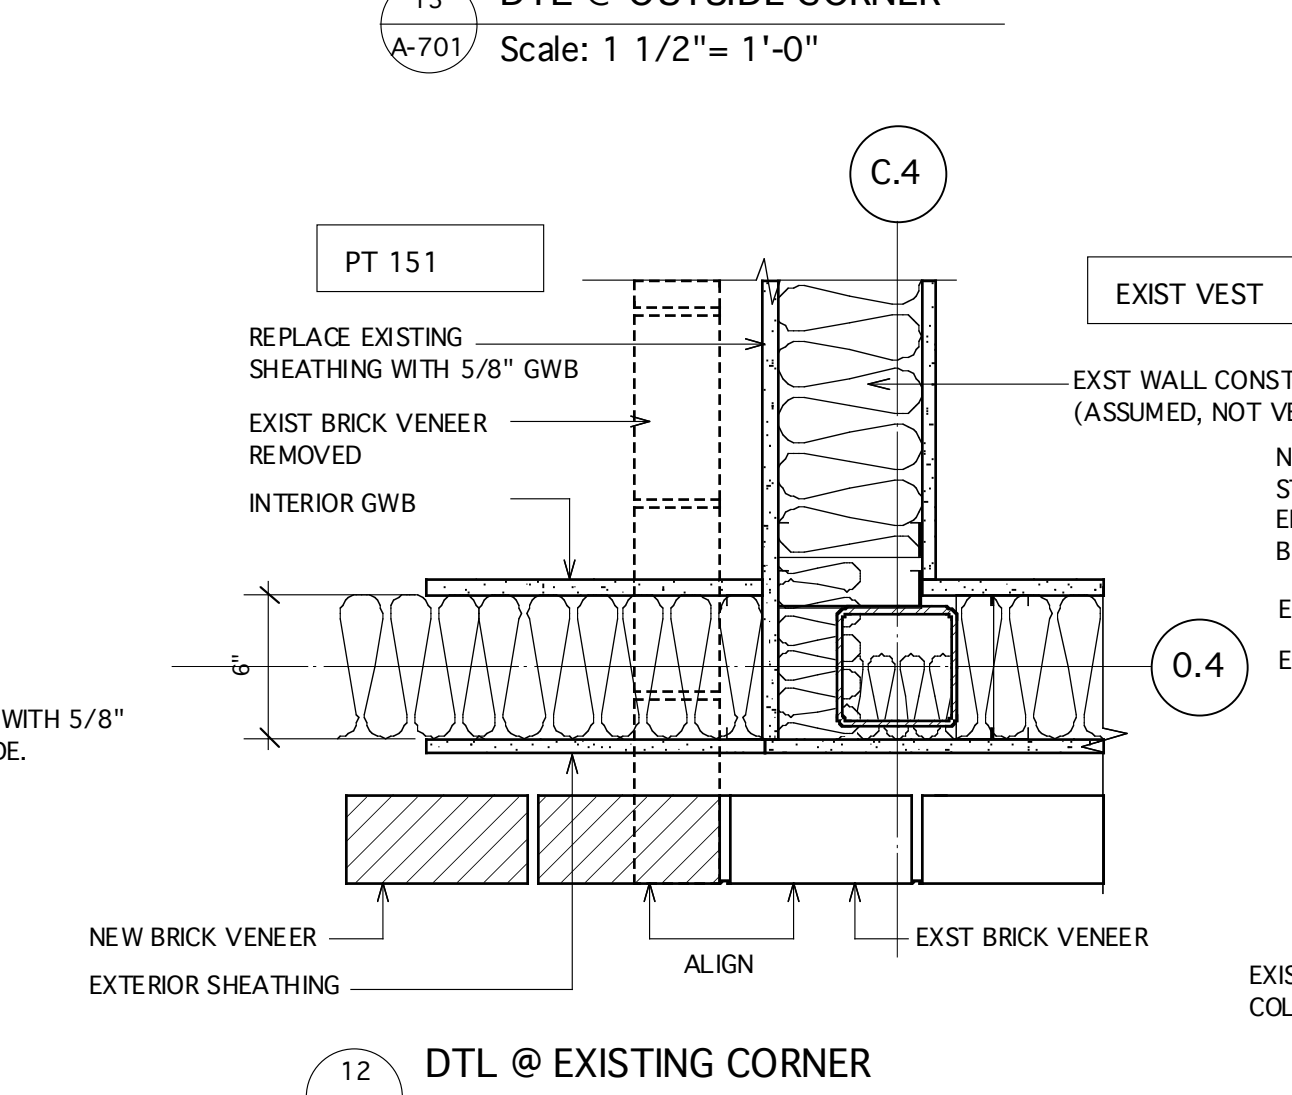


12 DTL @ EXISTING CORNER
Scale: 1 1/2" = 1'-0"

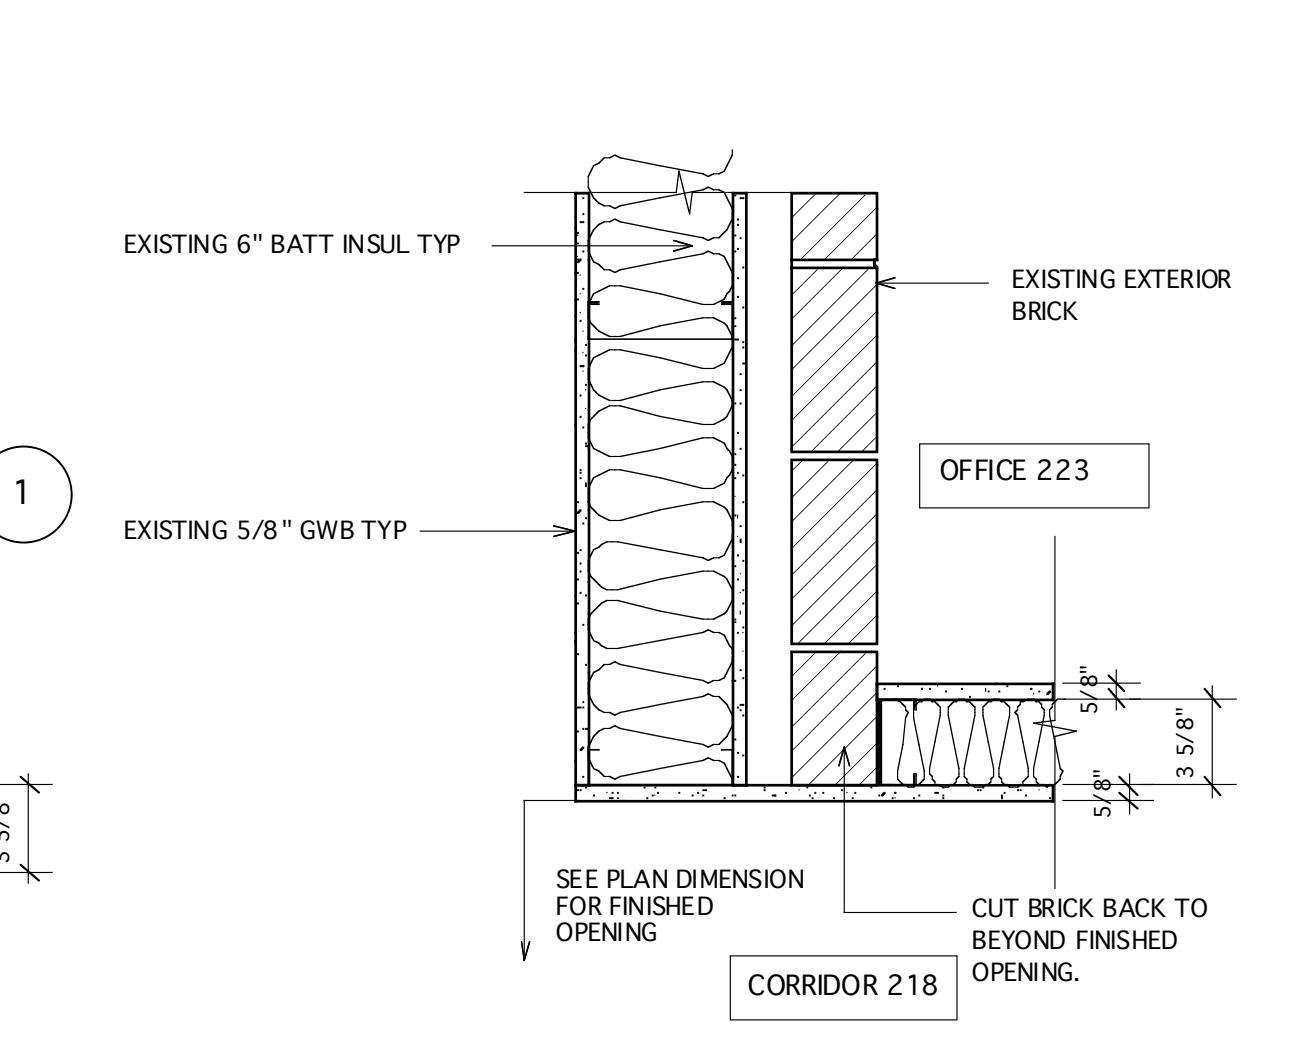


9 DTL AND NEW CORRIDOR OPENING
Scale: 1 1/2" = 1'-0"

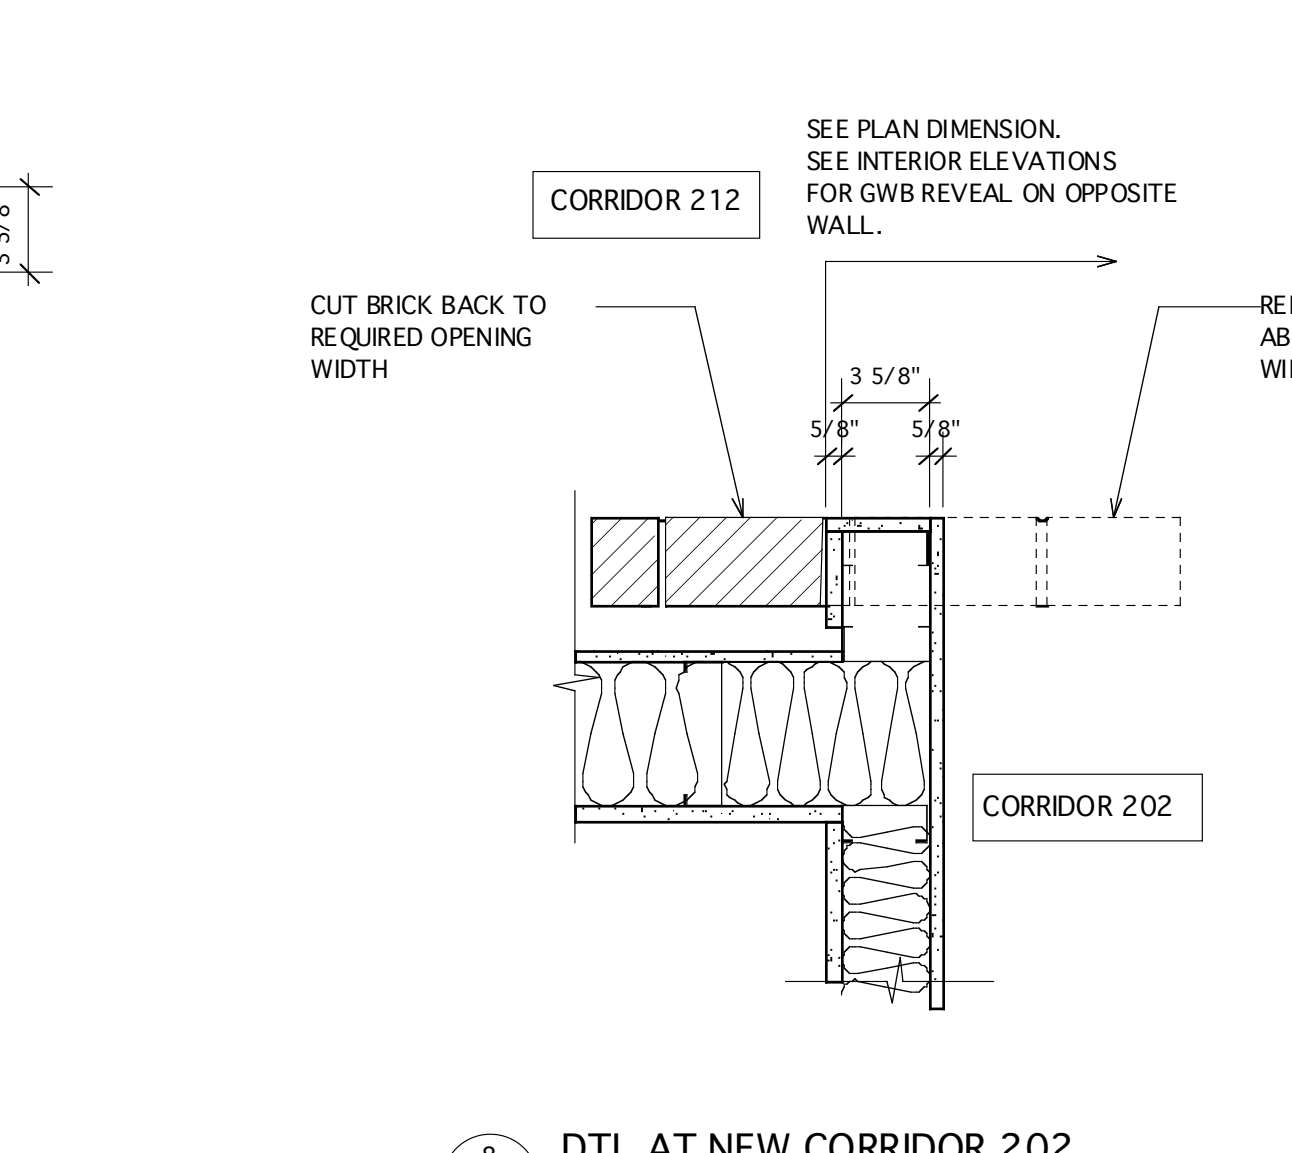


8 DTL AT NEW CORRIDOR 202
Scale: 1 1/2" = 1'-0"

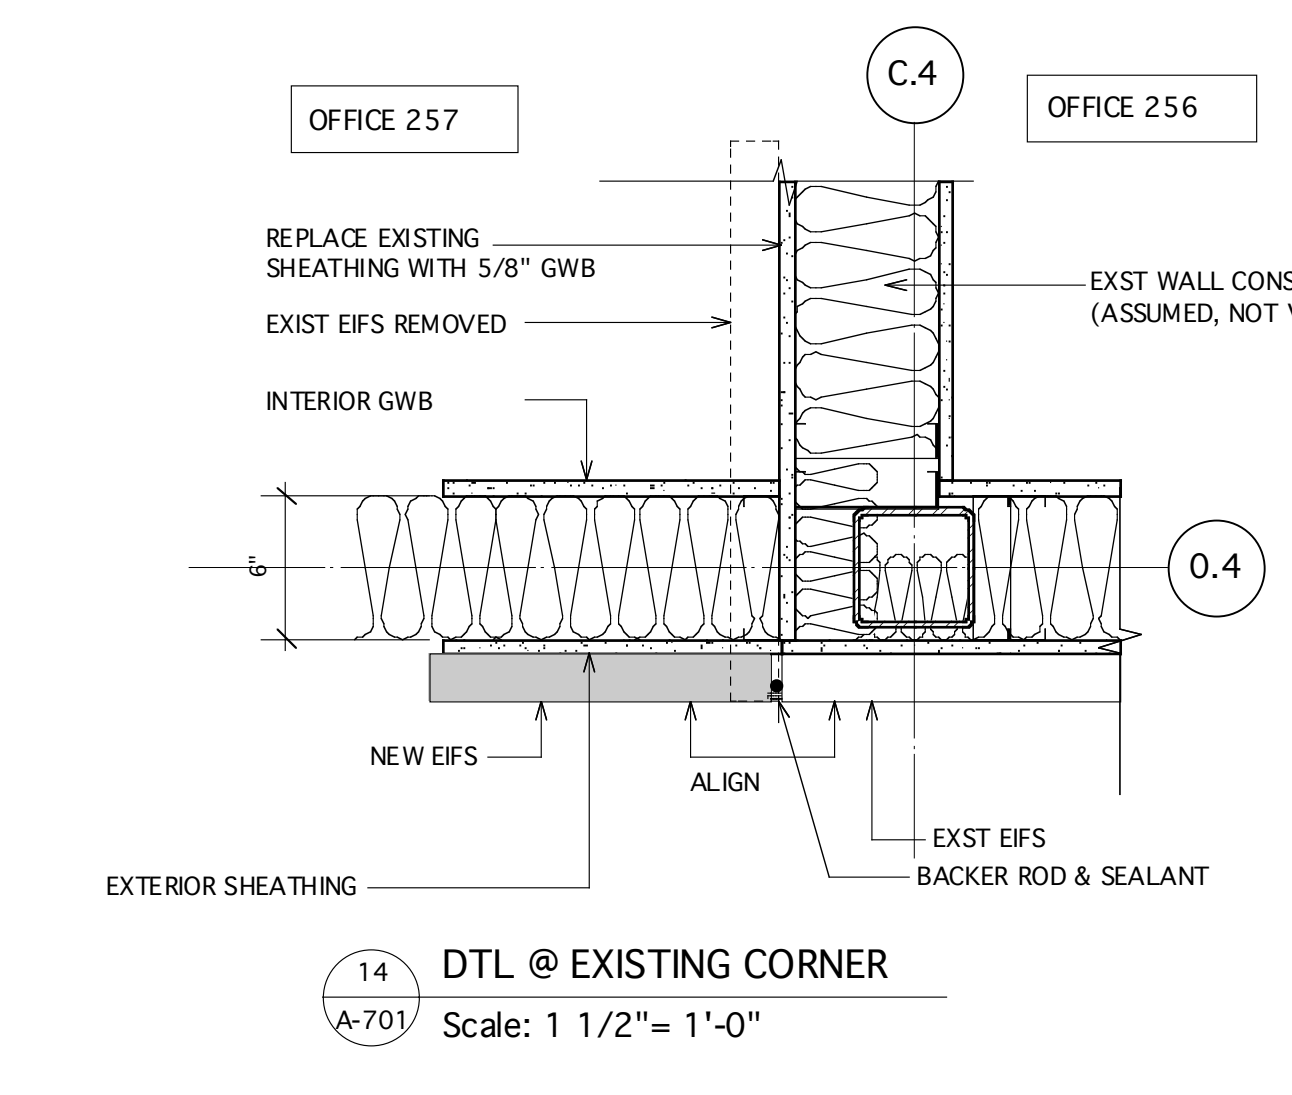


14 DTL @ EXISTING CORNER
Scale: 1 1/2" = 1'-0"

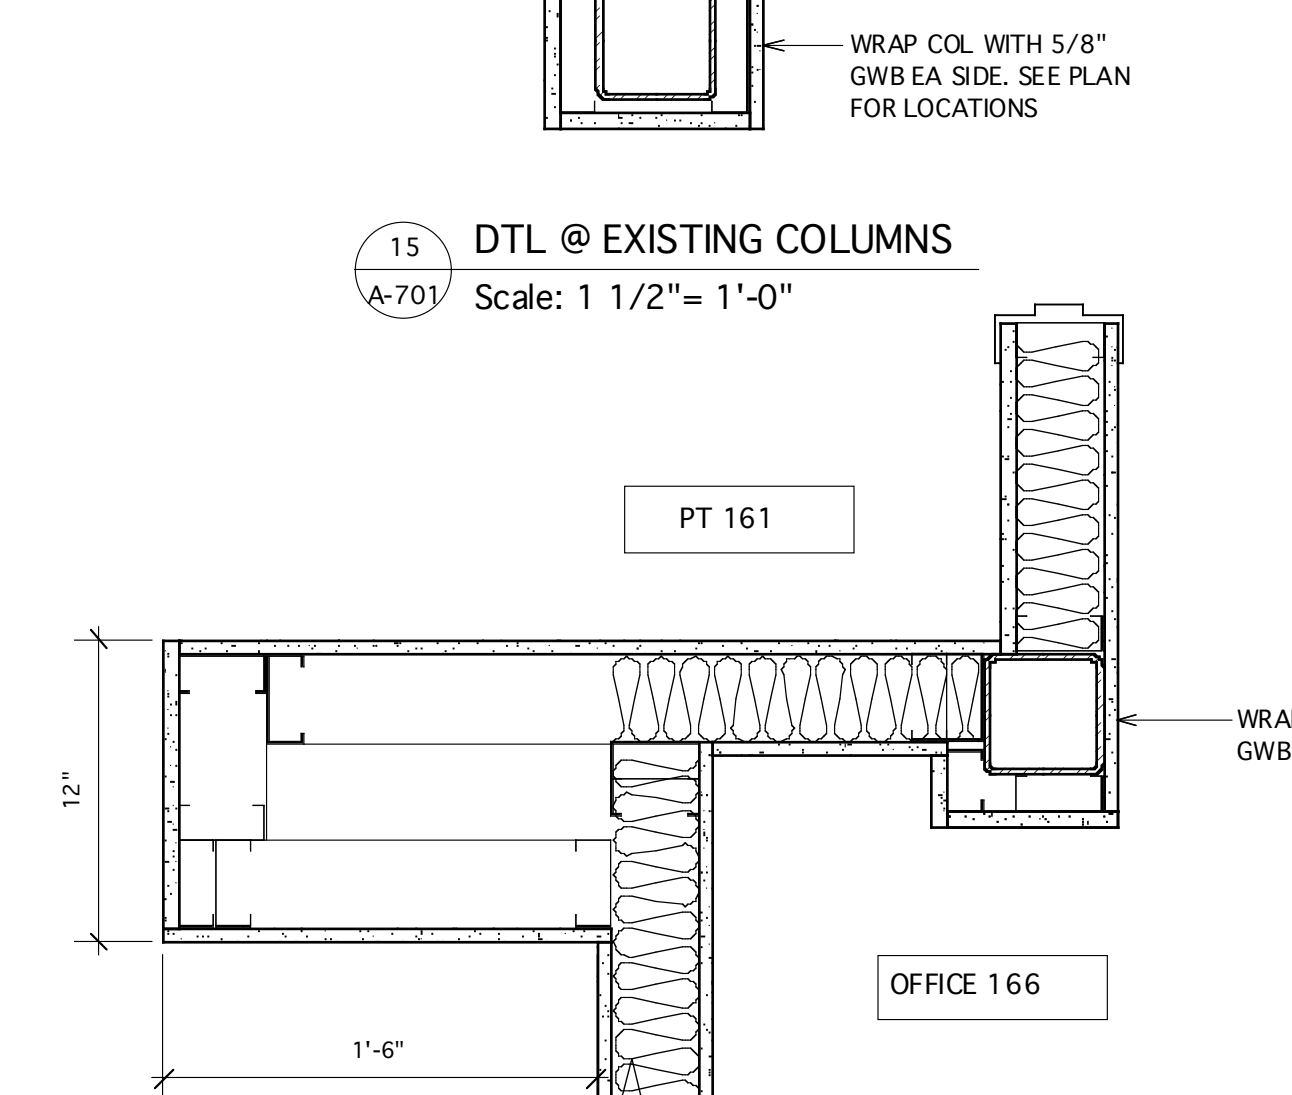


15 DTL @ EXISTING COLUMNS
Scale: 1 1/2" = 1'-0"

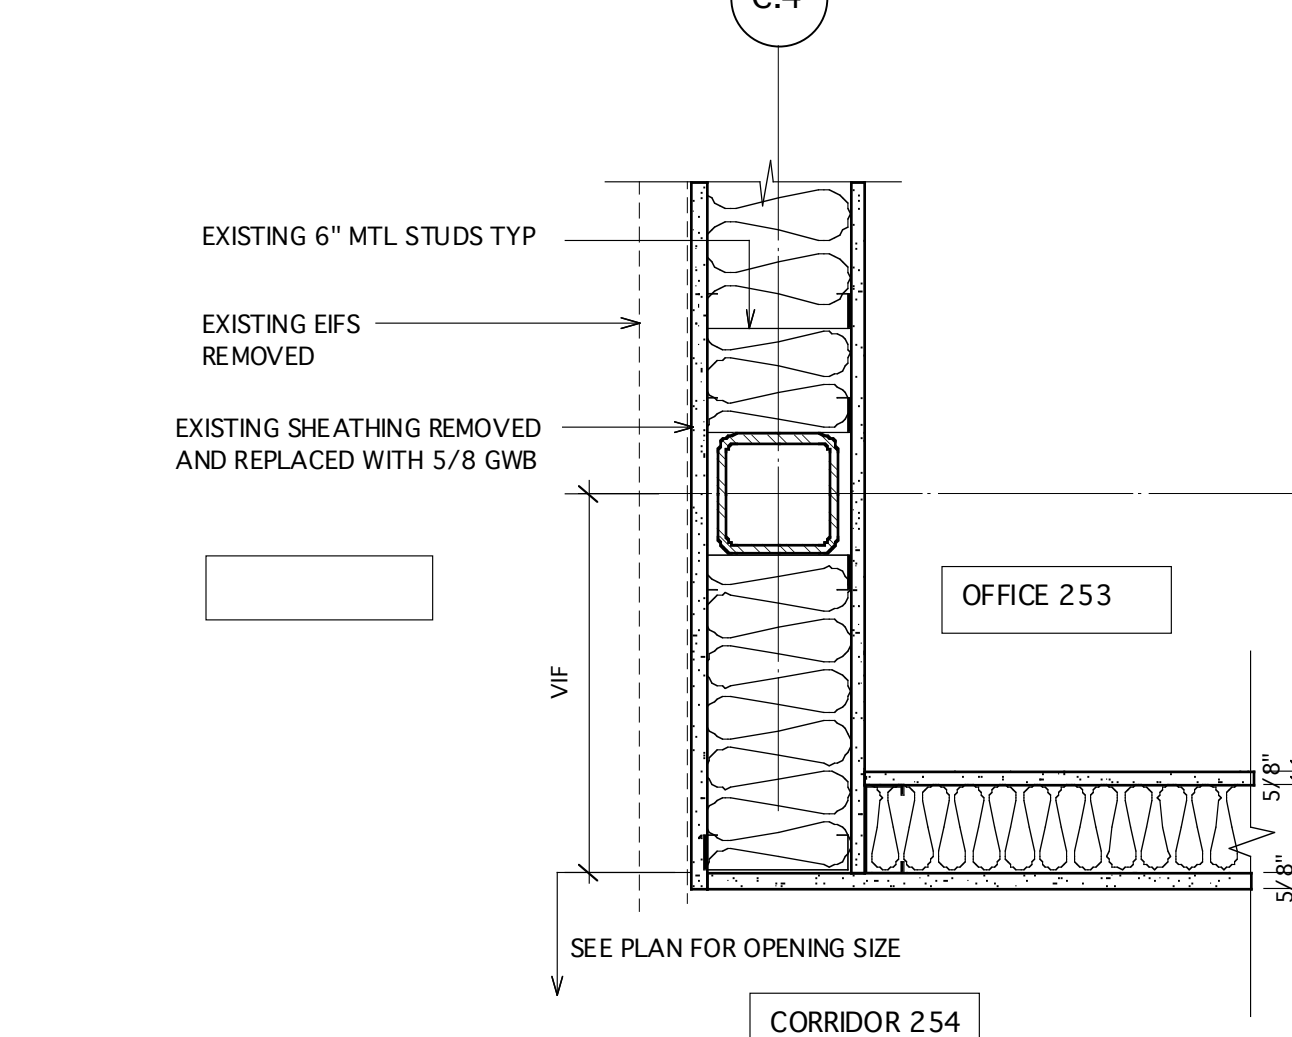


16 DTL @ EXISTING COLUMN
Scale: 1 1/2" = 1'-0"

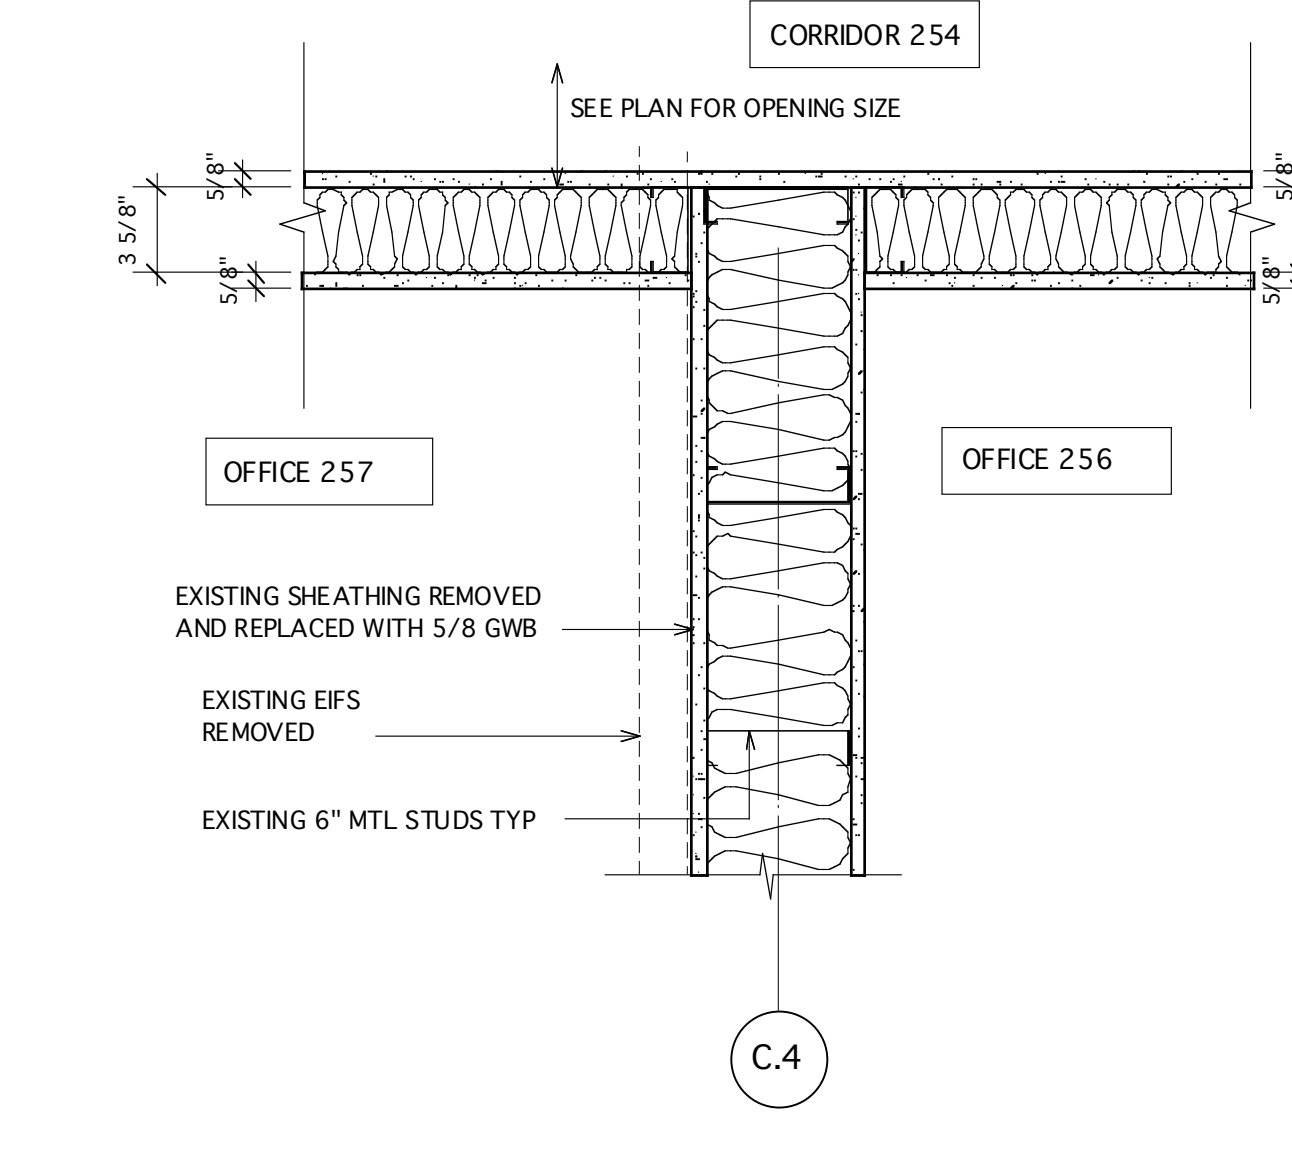


10 DTL @ 2nd FLR OPENING TO EXPANSION
Scale: 1 1/2" = 1'-0"

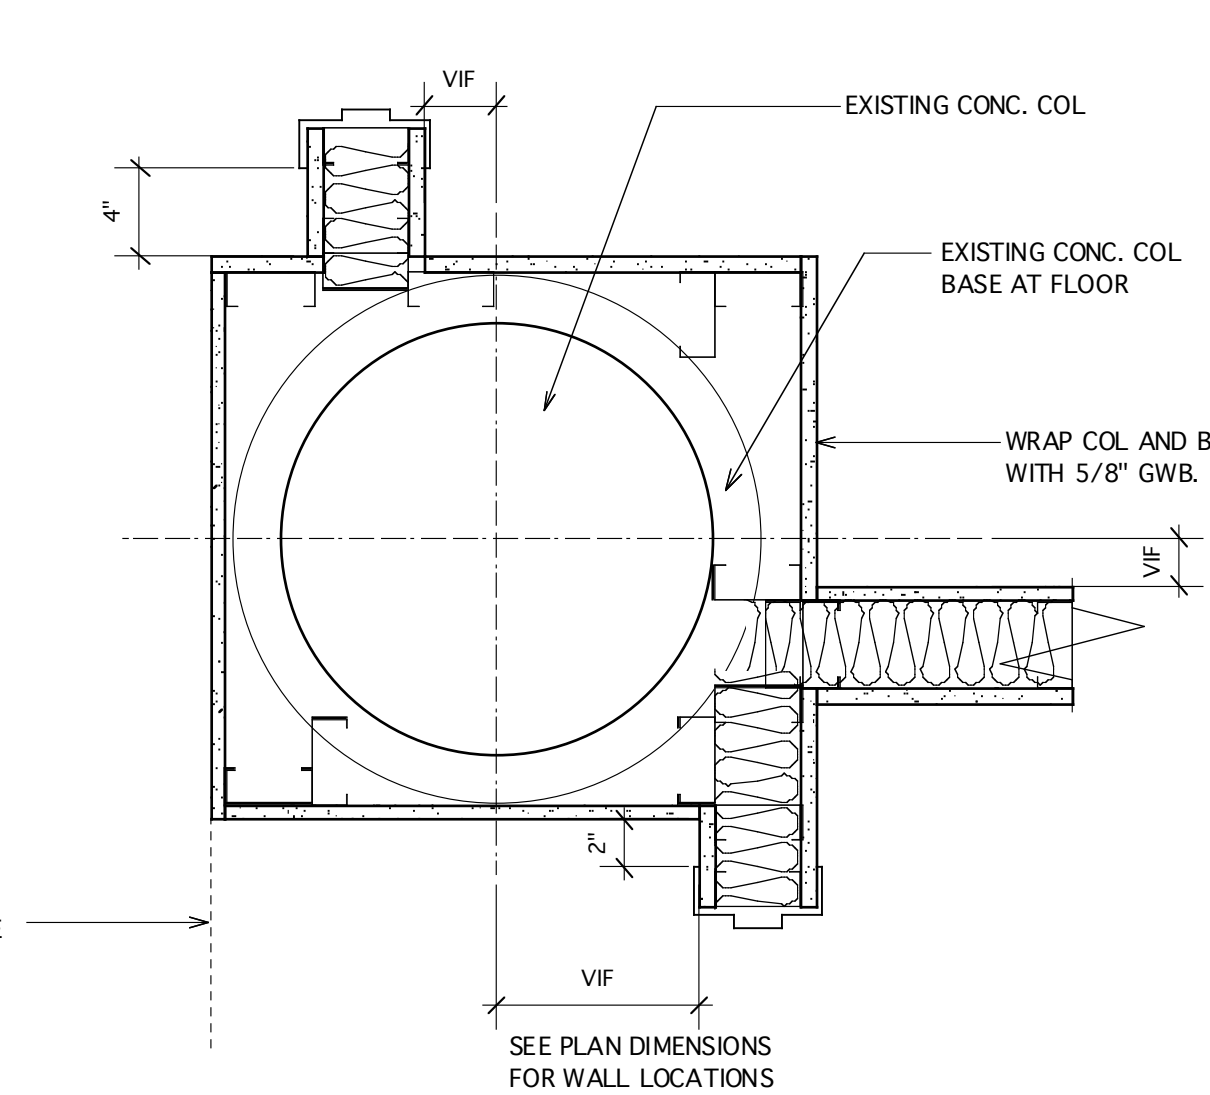


17 DTL @ EXISTING CONC. COLUMN
Scale: 1 1/2" = 1'-0"

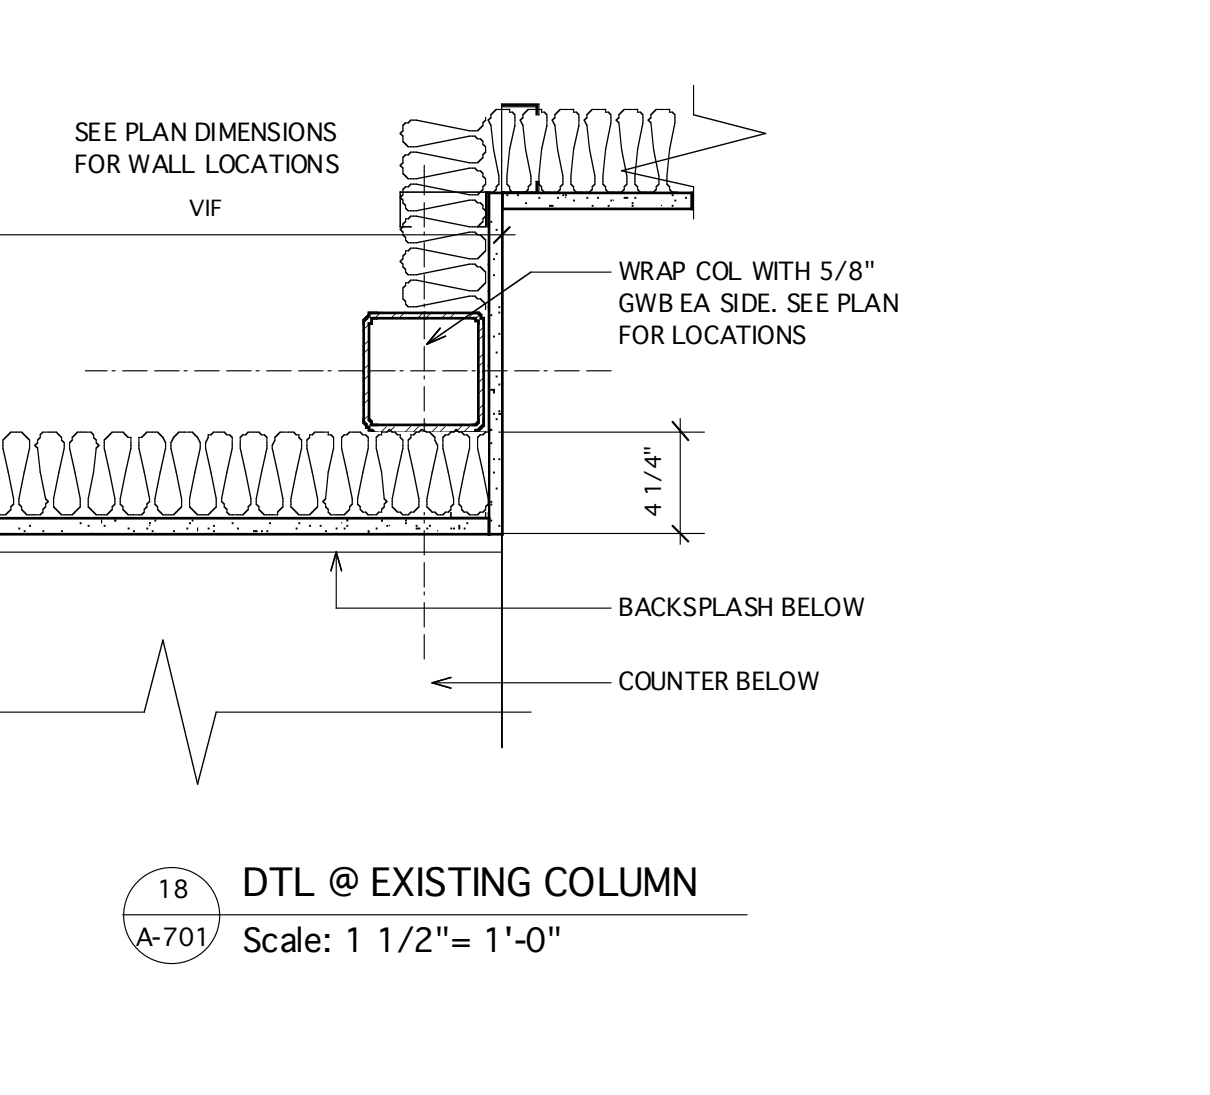

18 DTL @ EXISTING COLUMN
Scale: 1 1/2" = 1'-0"

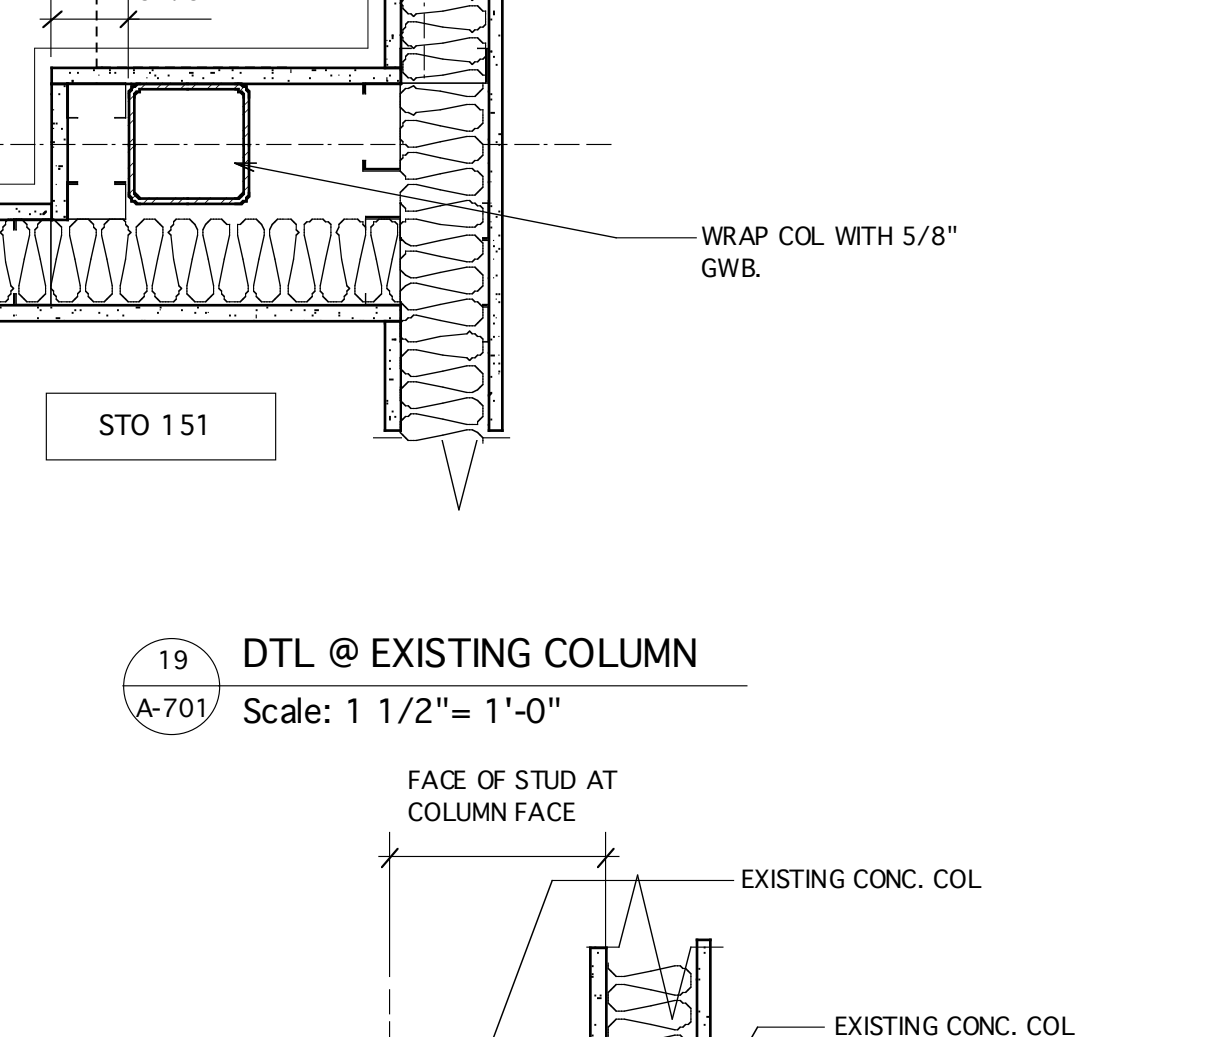

19 DTL @ EXISTING COLUMN
Scale: 1 1/2" = 1'-0"

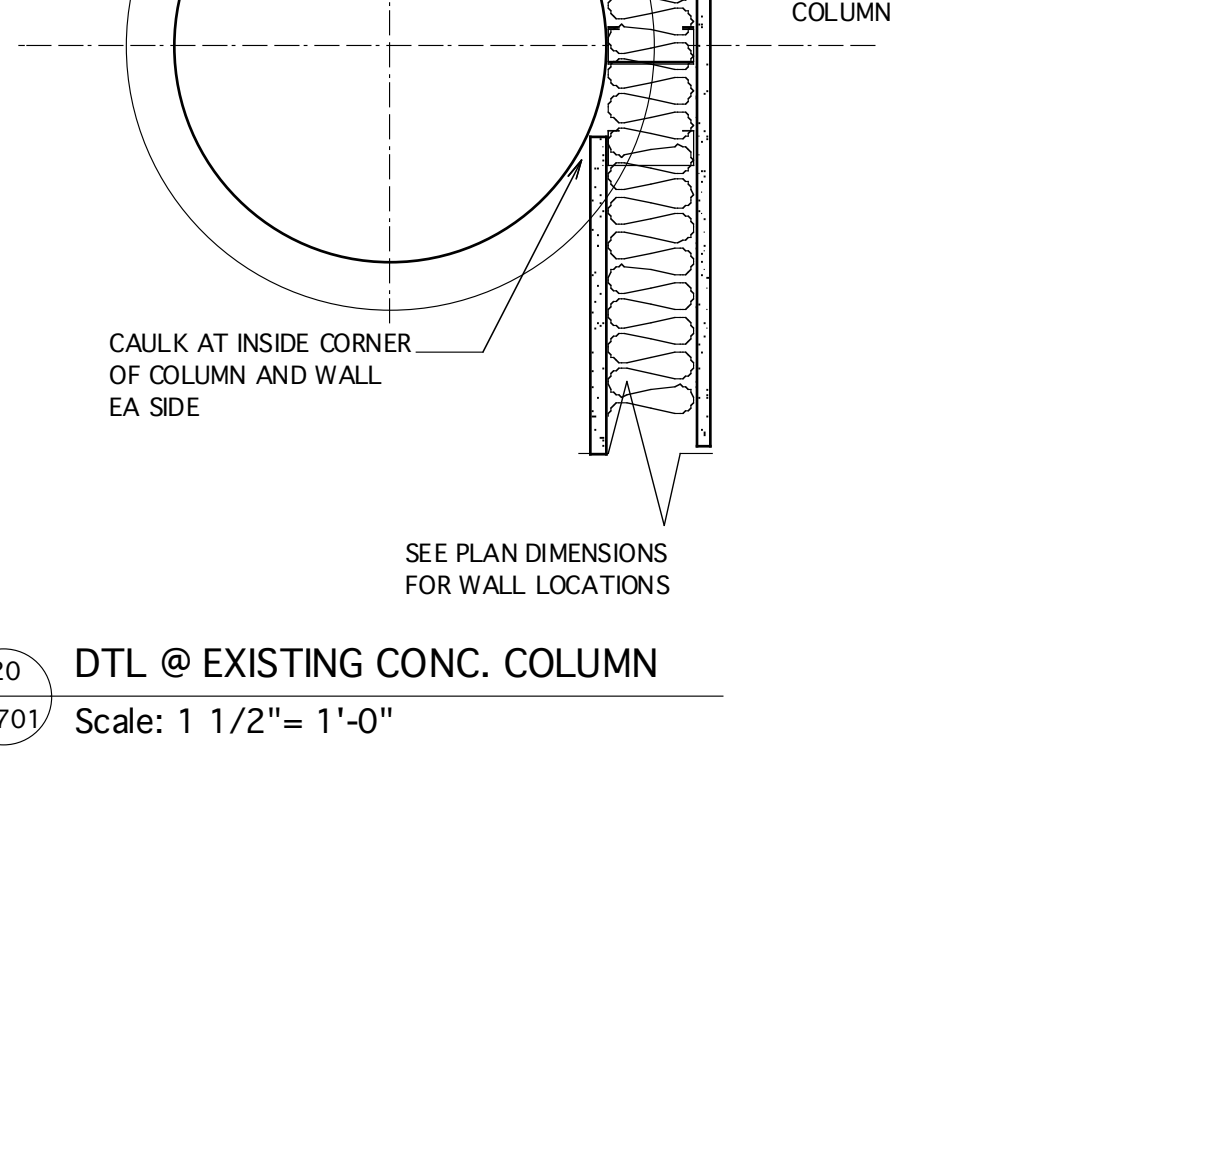

20 DTL @ EXISTING CONC. COLUMN
Scale: 1 1/2" = 1'-0"