





PDT
ARCHITECTS


49 DARTMOUTH STREET
PORTLAND, MAINE 04101
207-775-1059
www.pdtarchts.com

COPYRIGHT
PDT Architects
Reuse or reproduction of the
contents of this document is not
permitted without written
permission of PDT Architects.

OA Centers for Orthopaedics - OT/PT Renovations
33 Sewall Street, Portland Maine

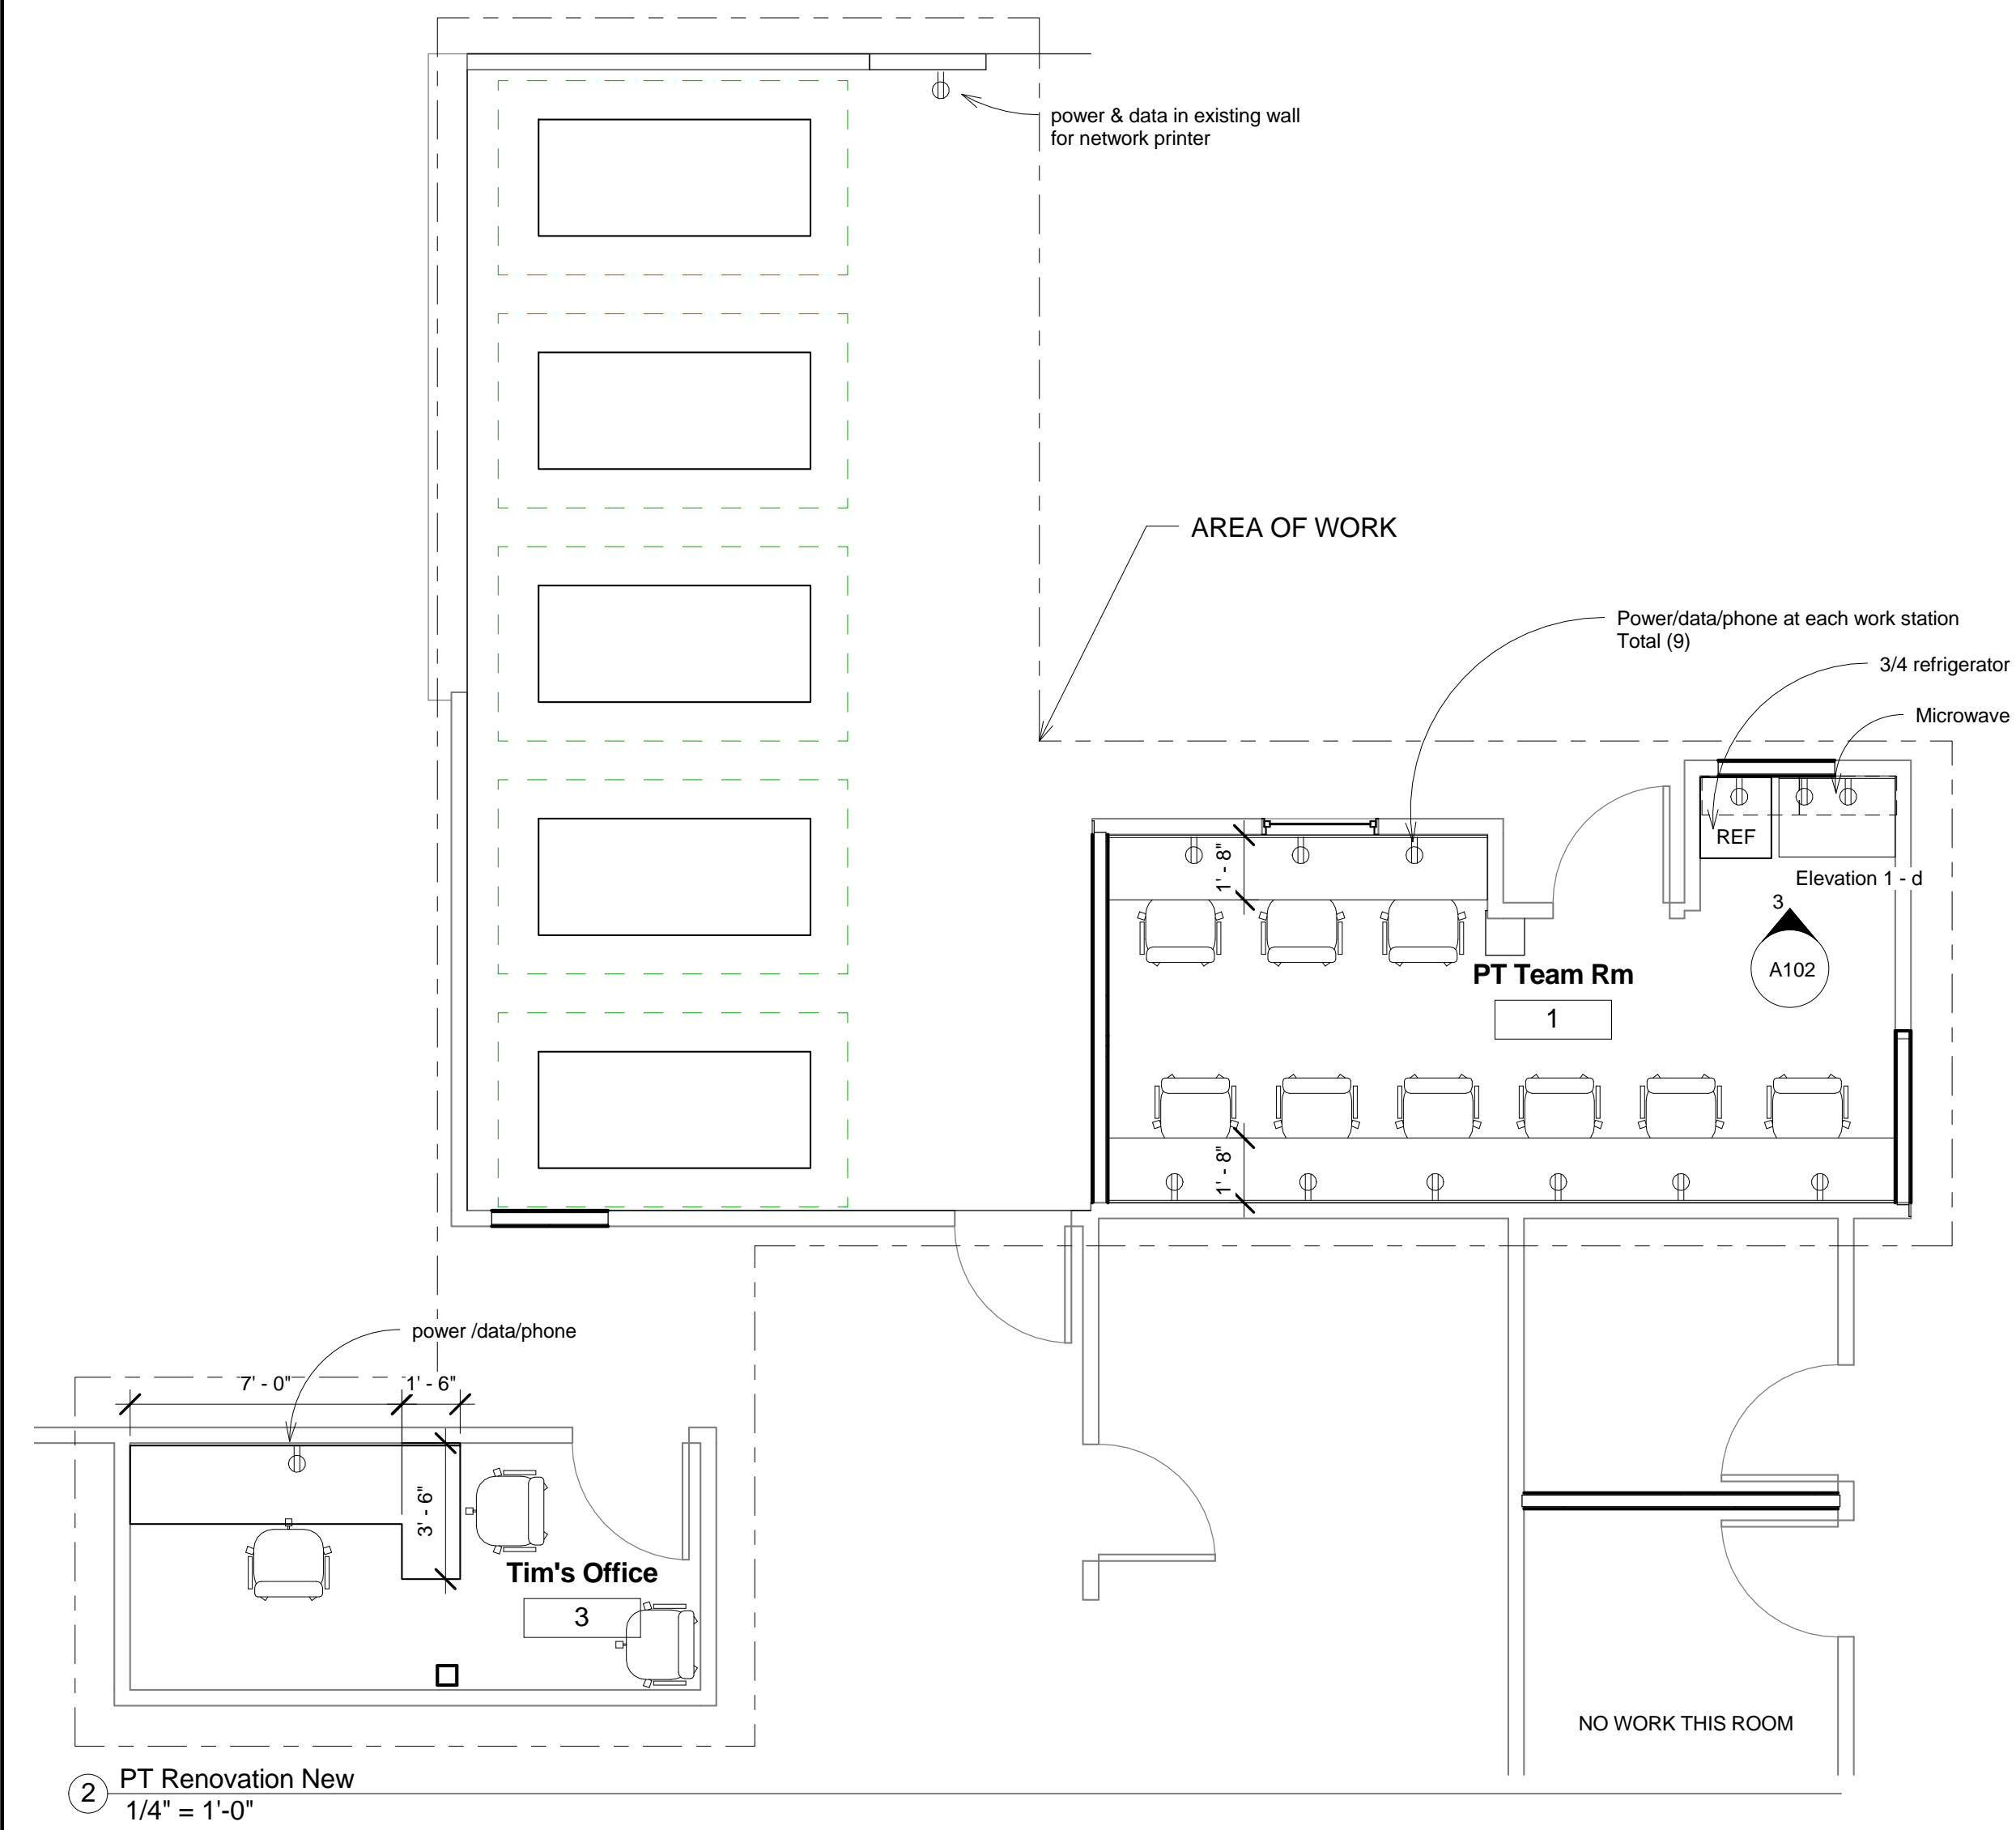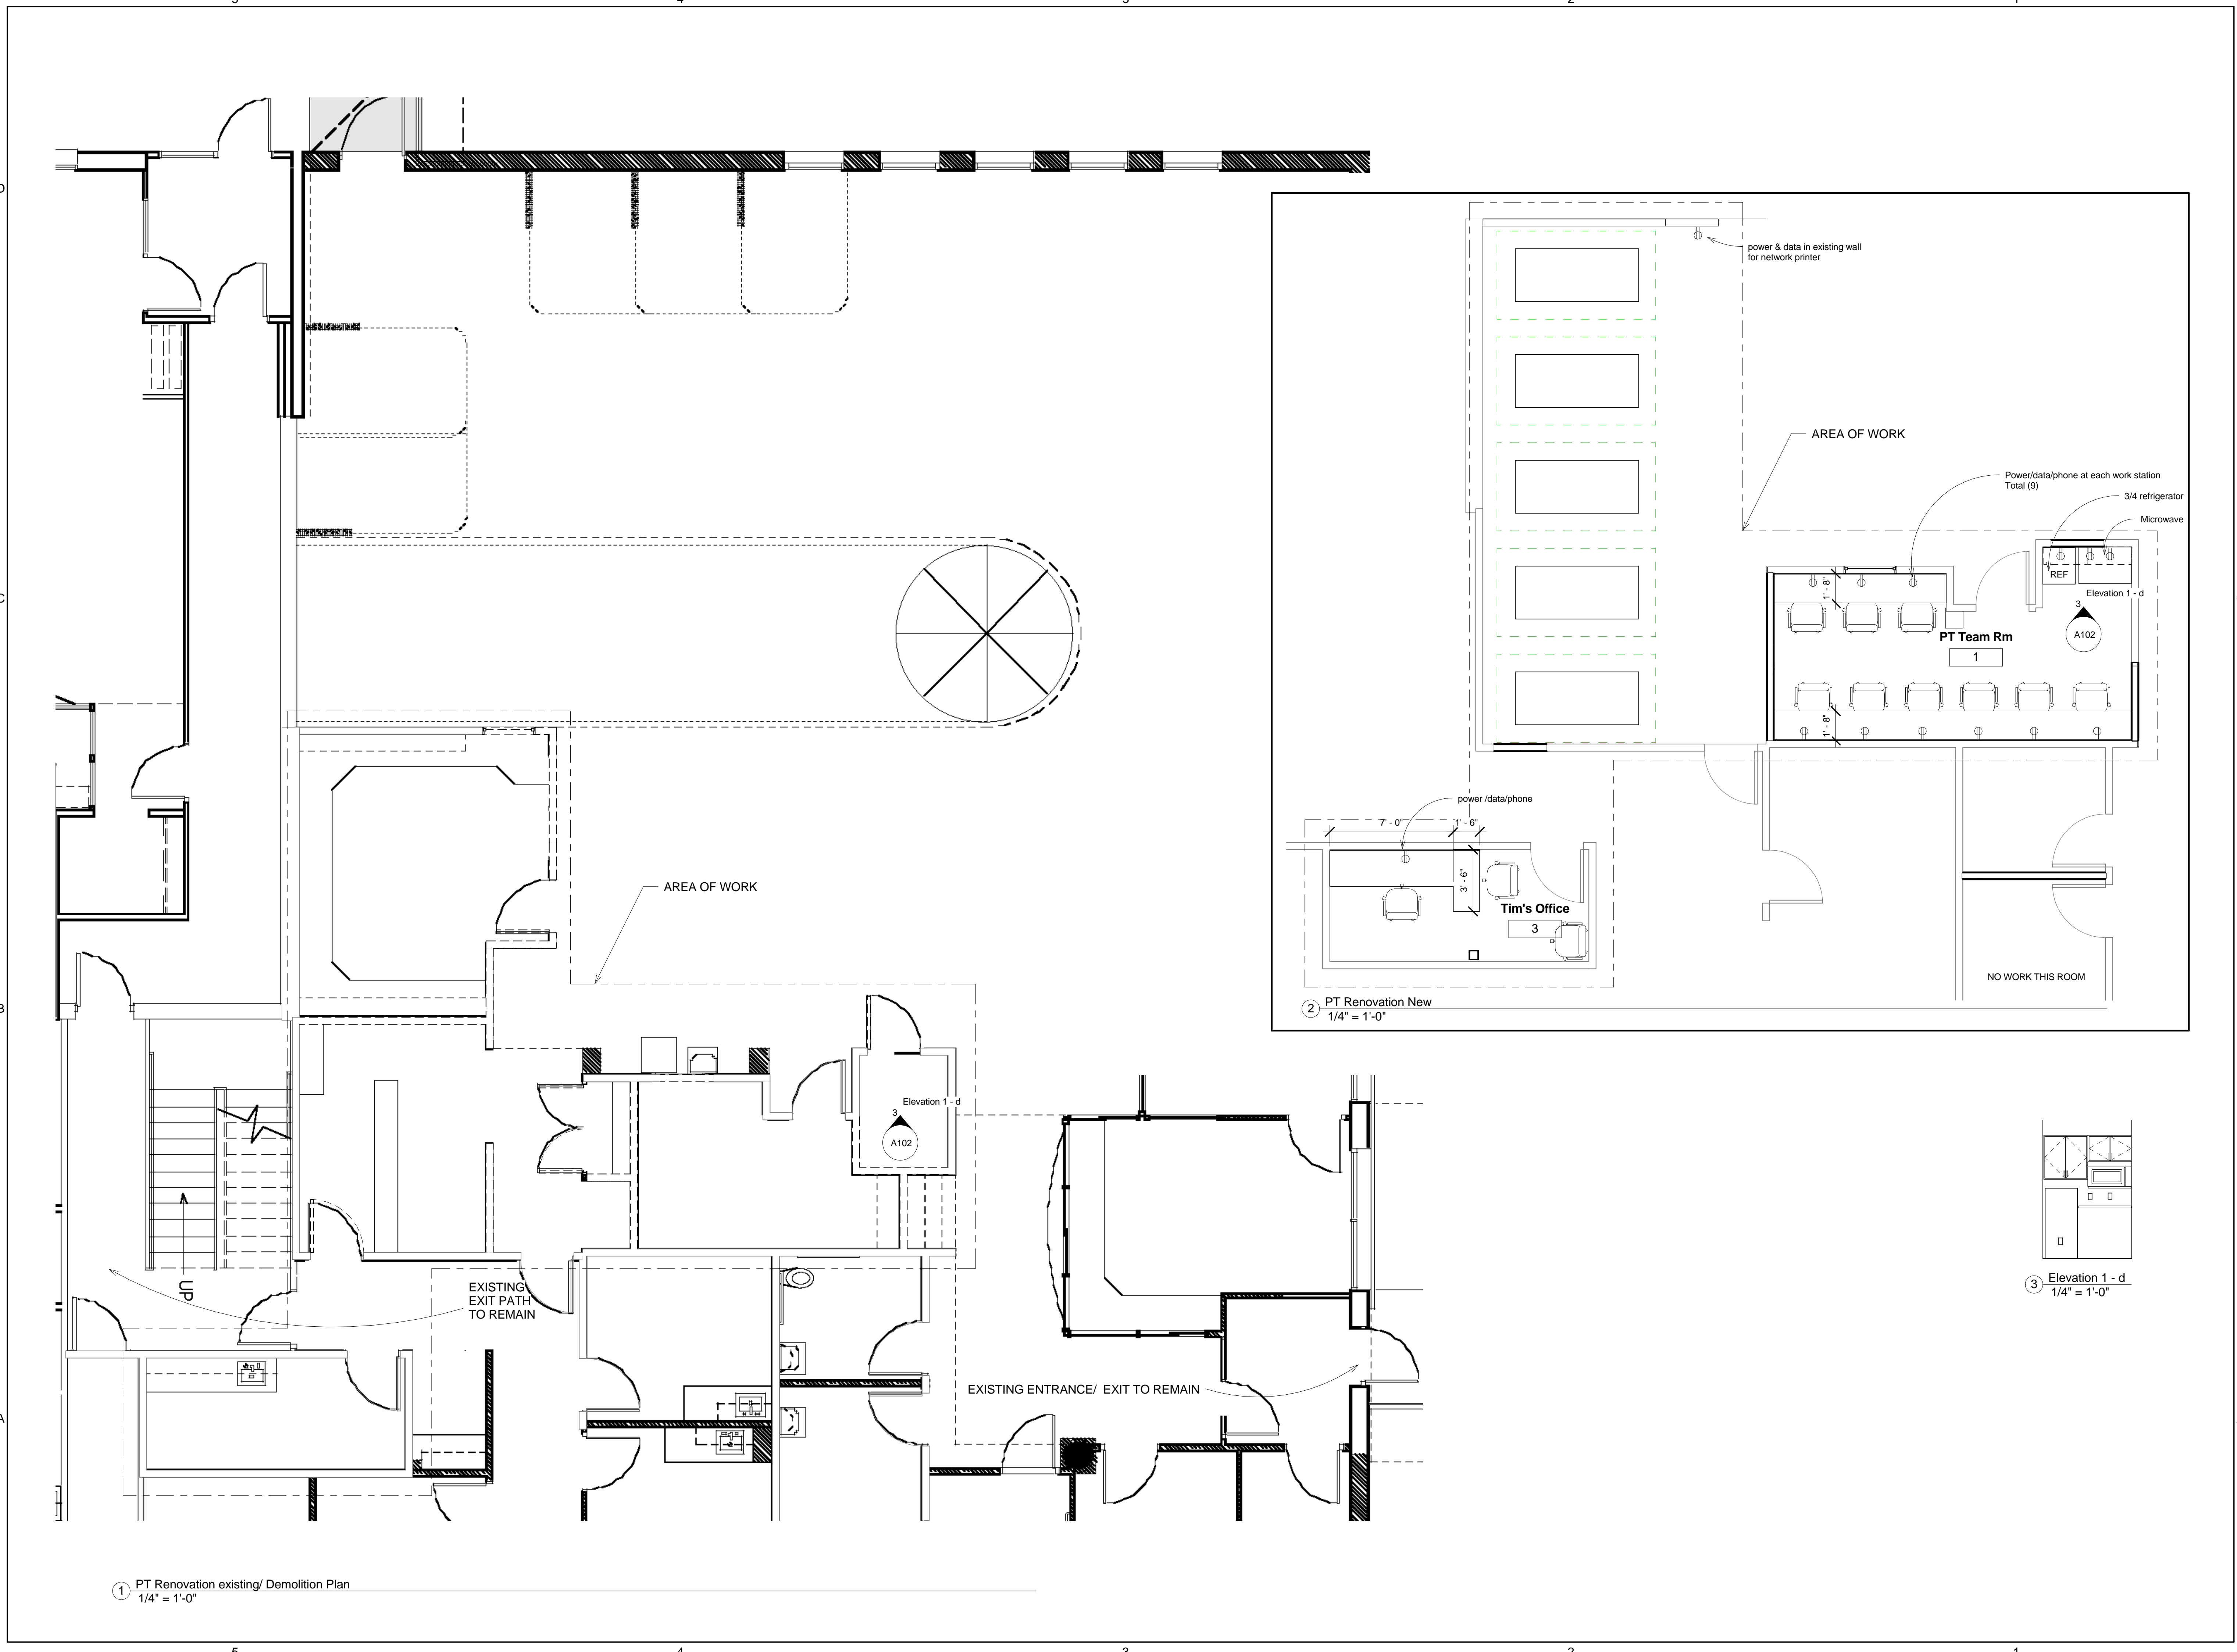

② PT Renovation New
1/4" = 1'-0"

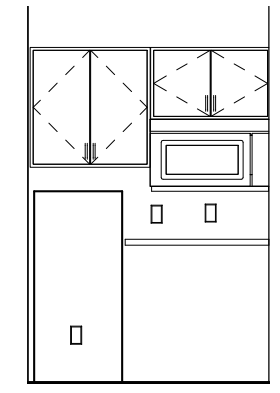

③ Elevation 1 - d
1/4" = 1'-0"

① PT Renovation existing/ Demolition Plan
1/4" = 1'-0"

JOB NO.
Project Number

DRWN. CHK
RSC

SCALE:
1/4" = 1'-0"

ISSUE
Issue for Permit
11 October 2012

TITLE
PT Demolition &
New Construction
Plans

SHEET
A102