


40 DORSETT STREET
 PORTLAND, MAINE 04101
 207.775.0599
 www.pdtarchitects.com

COPYRIGHT
 PDI Architects
 Release or reproduction of this drawing without written permission of PDI Architects.

Legend

- Ⓢ Duct Smoke Detector
- Ⓢ Smoke Detector
- Ⓢ Horn/Strobe
- KS Strobe
- F Pull Station
- E Emergency
- EX Existing
- Ⓢ Replace existing strobes and rewire to connect to RB ALLEN FA System. Strobes are currently fed from pre action system.
- Ⓢ Smokes are provided with and monitored by the pre action system. Supplied by Others.
- Ⓢ Note: New FA devices to be added to existing system.
- Ⓢ Note: Emergency Lighting to be fed from Emergency Generator

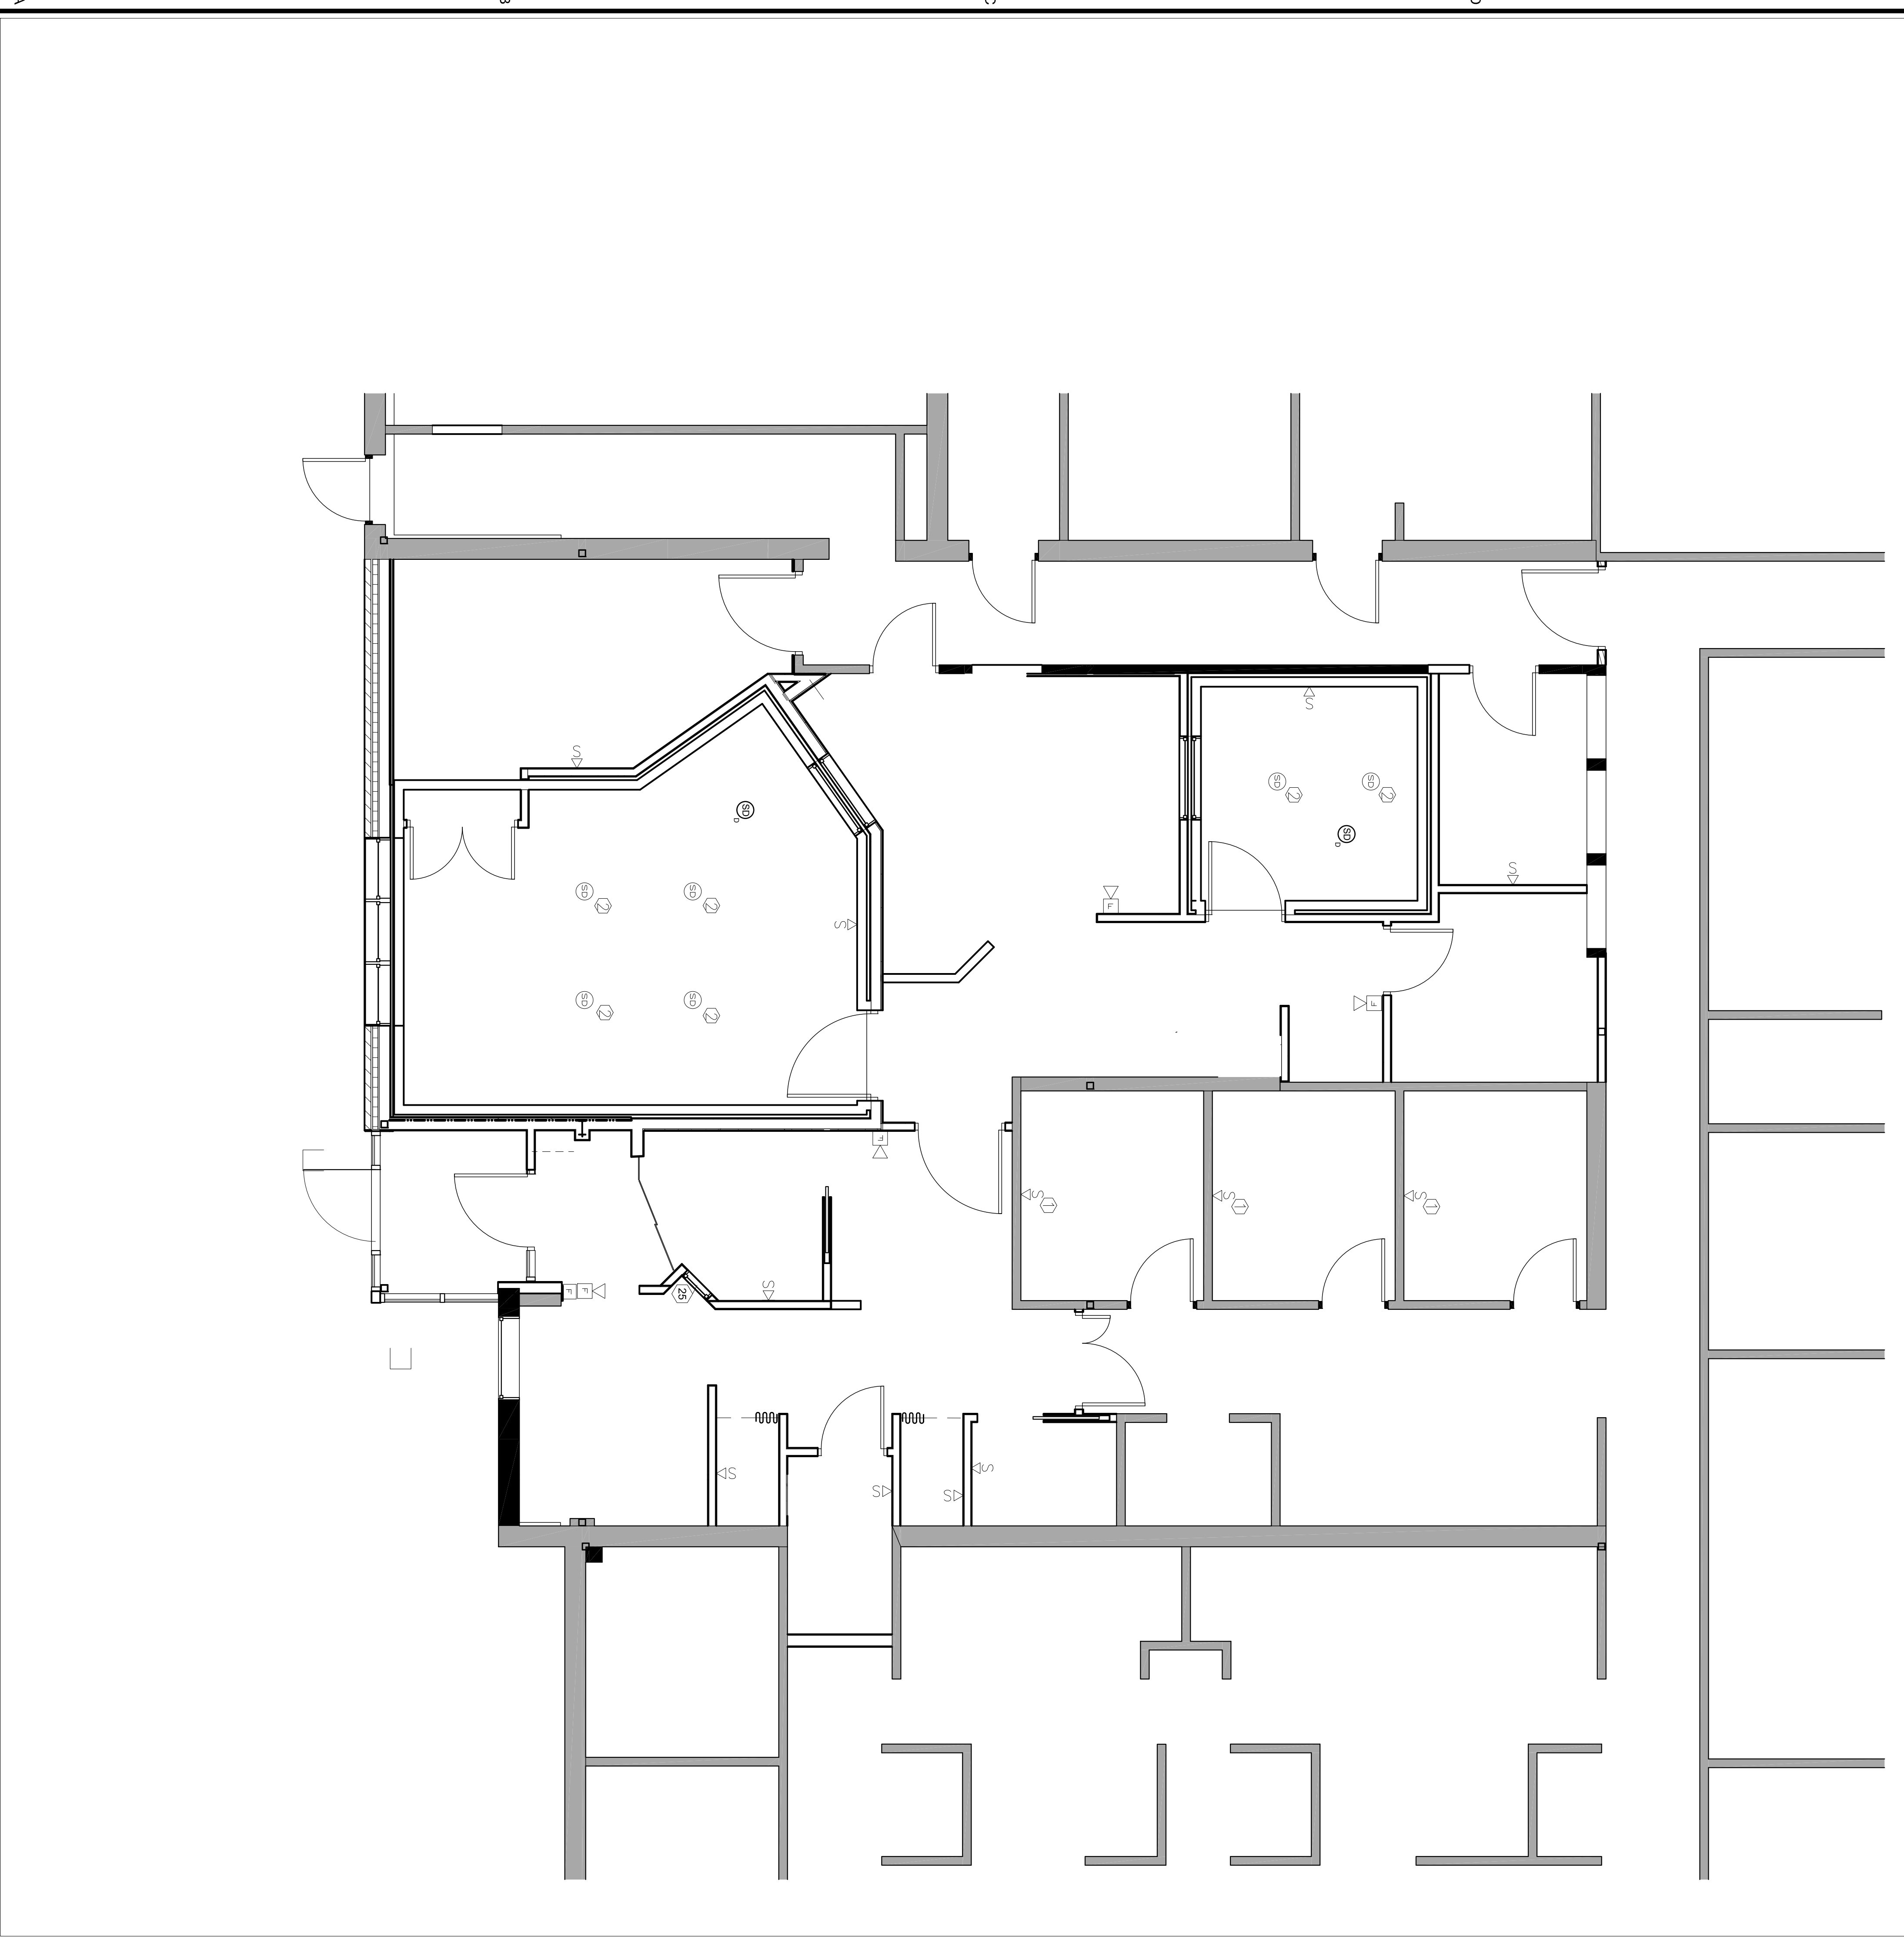

Scale 1/4" = 1'

Orthopedic Associates
 MRI Renovation
 33 Sewall St Portland, ME

JOB NO.	
DRWN. CHK	
SCALE:	1/4" = 1'
TITLE	Fire Alarm
SHEET	E-103