




PDT
ARCHITECTS

49 DARTMOUTH STREET
PORTLAND, MAINE 04101
207-775-1059
www.pdtarch.com

COPYRIGHT 2013
PDT Architects
Reuse or reproduction of the
contents of this document is not
permitted without written
permission of PDT Architects.

E. M. G.-PHASE 2-ADDITION & RENOVATION
53 Sewall Street, Portland, ME 04102

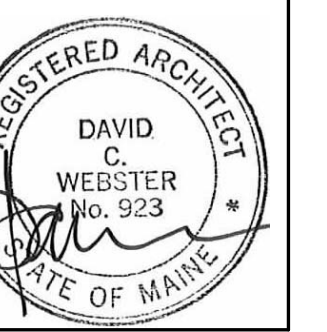

JOB NO.
12084


DRWN. CHK
AJK

SCALE:
1/4" = 1'-0"

ISSUE
July 11, 2013

TITLE
ENLARGED EXAM
AREA PLAN

SHEET
A100.A

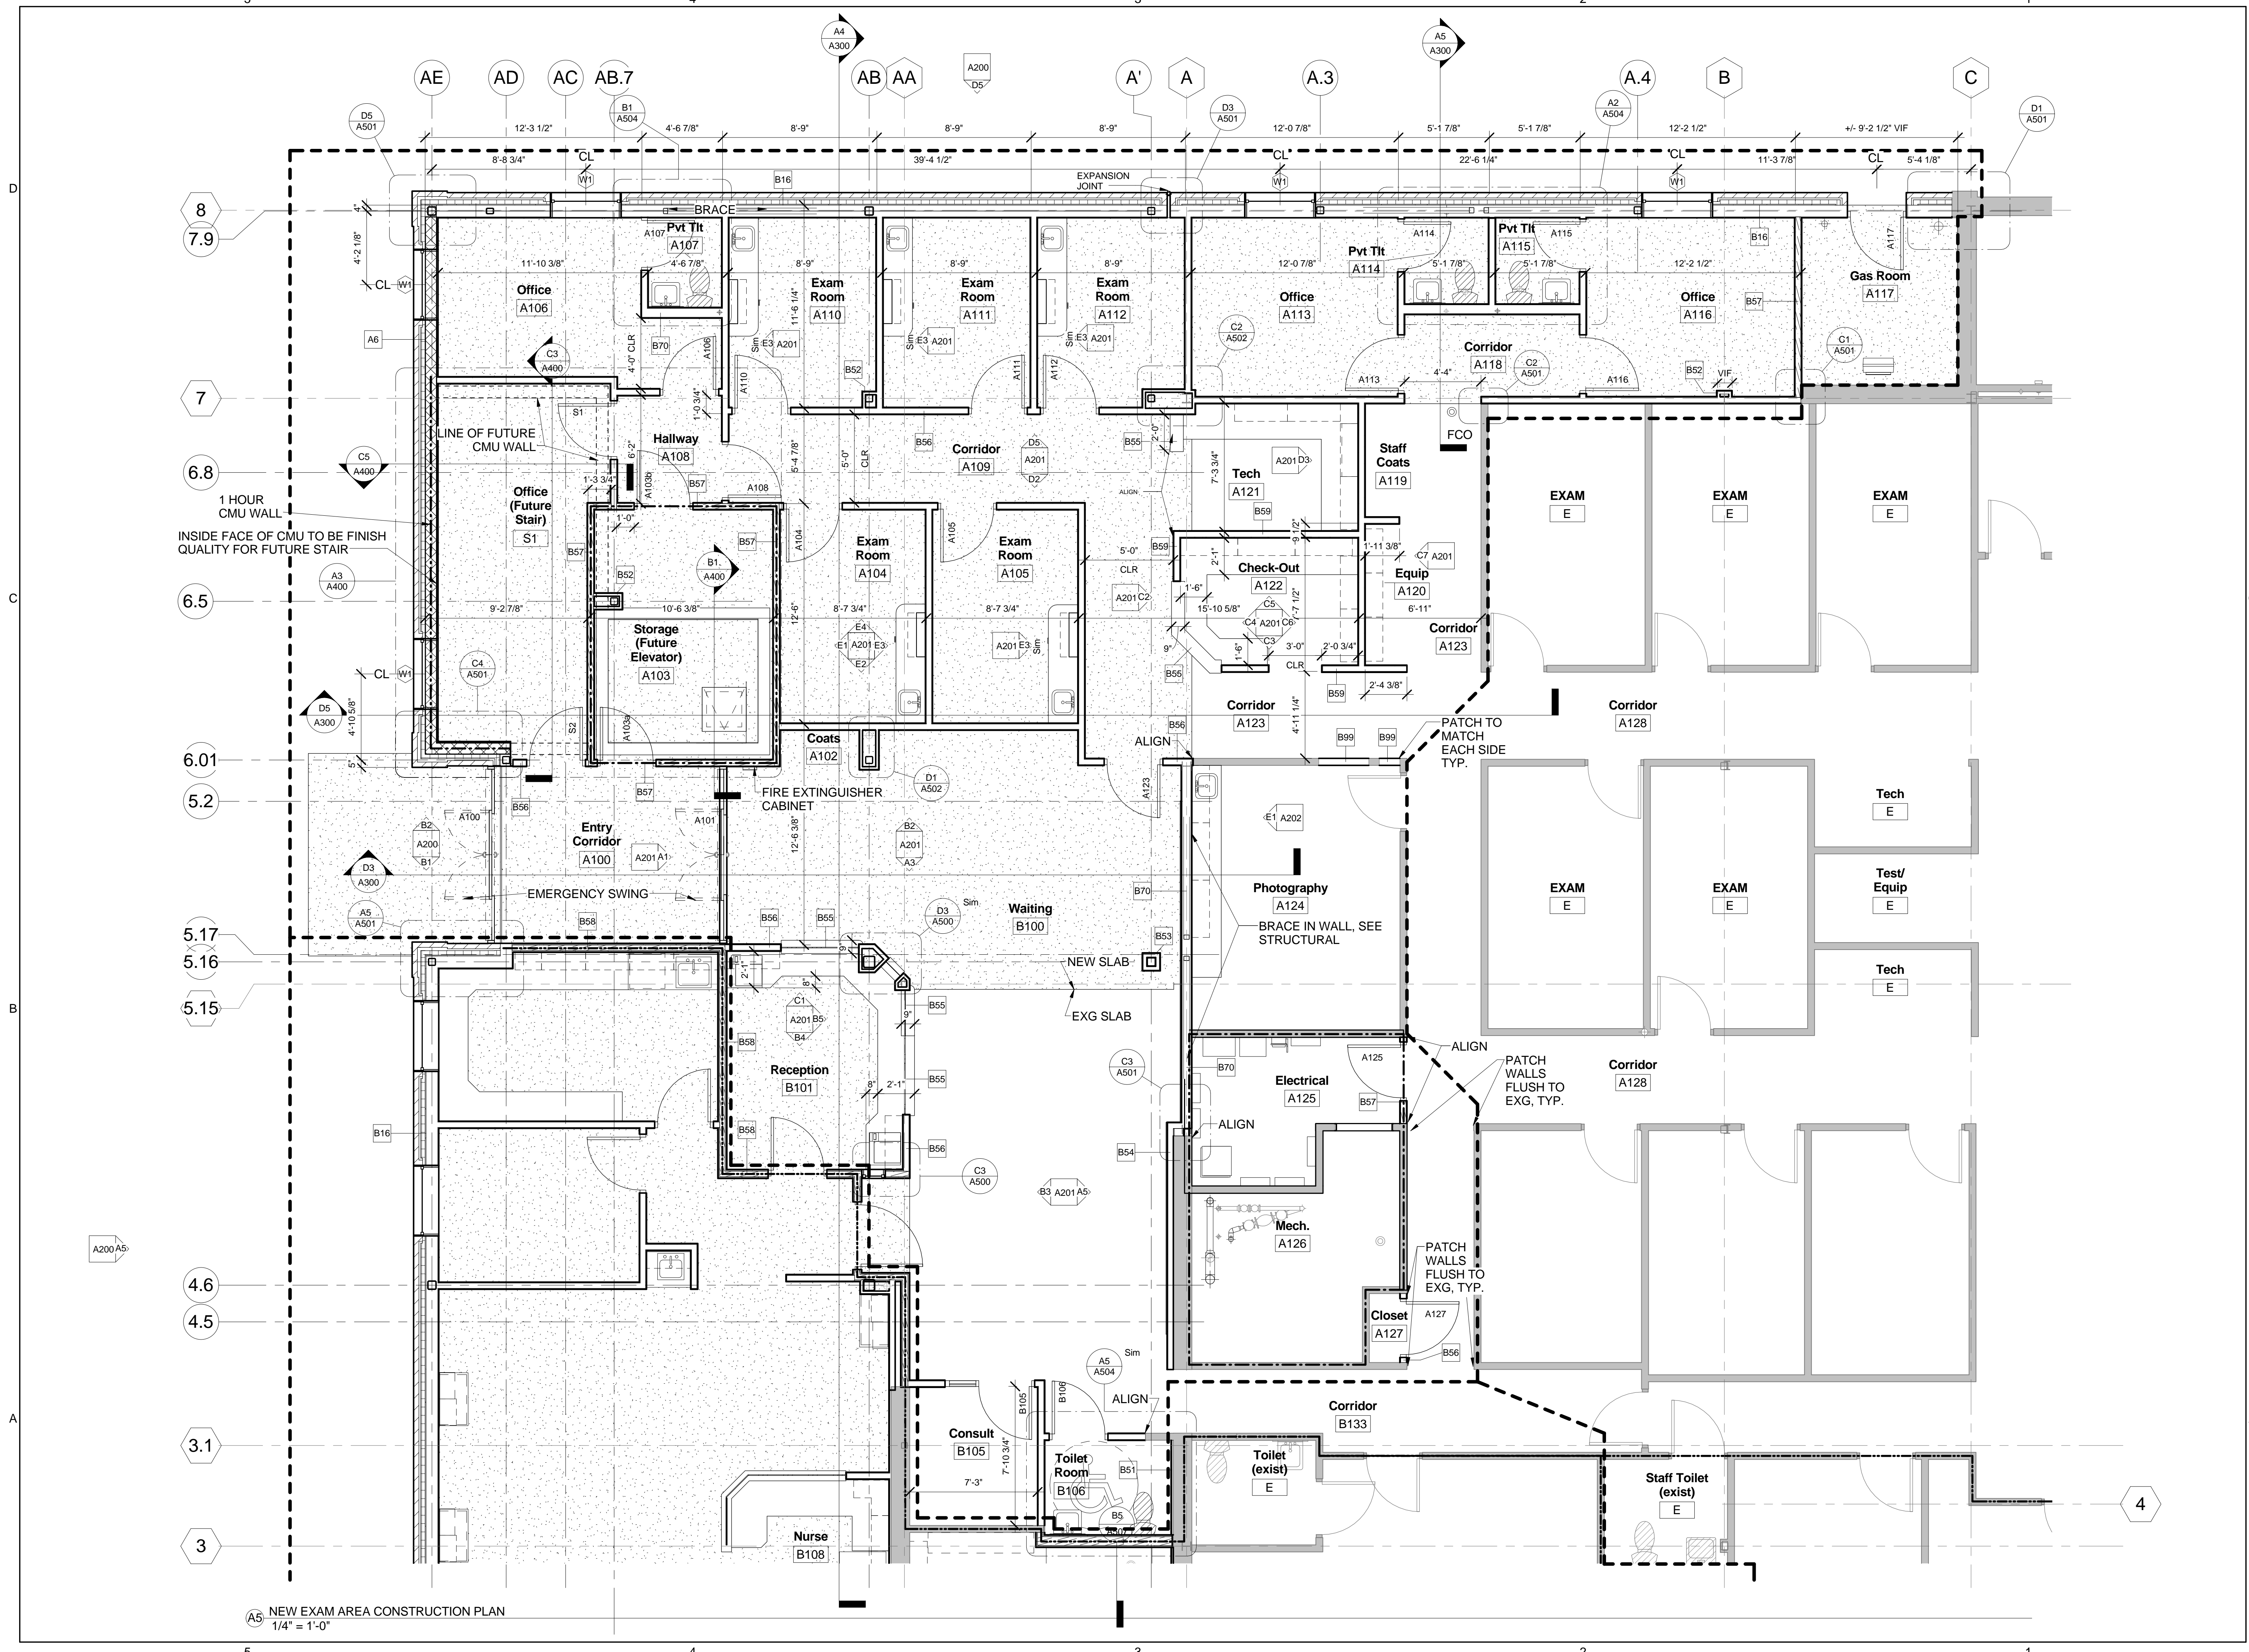

A5 NEW EXAM AREA CONSTRUCTION PLAN
1/4" = 1'-0"