




ARCHITECTS

49 DARTMOUTH STREET  
PORTLAND, MAINE 04101  
207-775-1059  
www.pdtarchs.com

COPYRIGHT 2013  
PDT Architects

Reuse or reproduction of the  
contents of this document is not  
permitted without written  
permission of PDT Architects.

E. M. G.-PHASE 2-ADDITION & RENOVATION  
53 Sewall Street, Portland, ME 04102

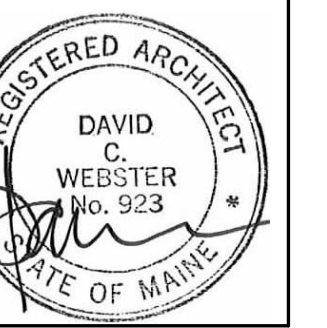

JOB NO.  
12084

DRWN. CHK  
AJK



SCALE:  
As indicated

ISSUE  
July 11, 2013

TITLE  
CEILING PLAN @  
EXAM AREA

SHEET

A101.A

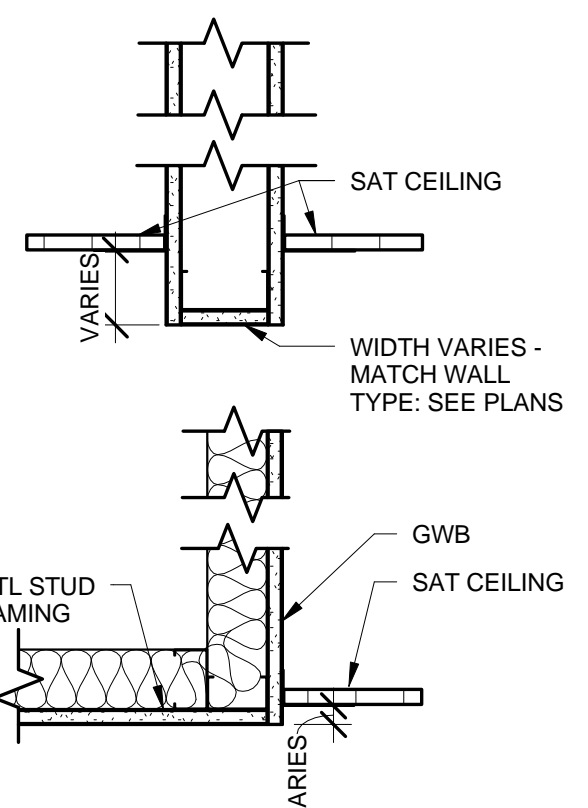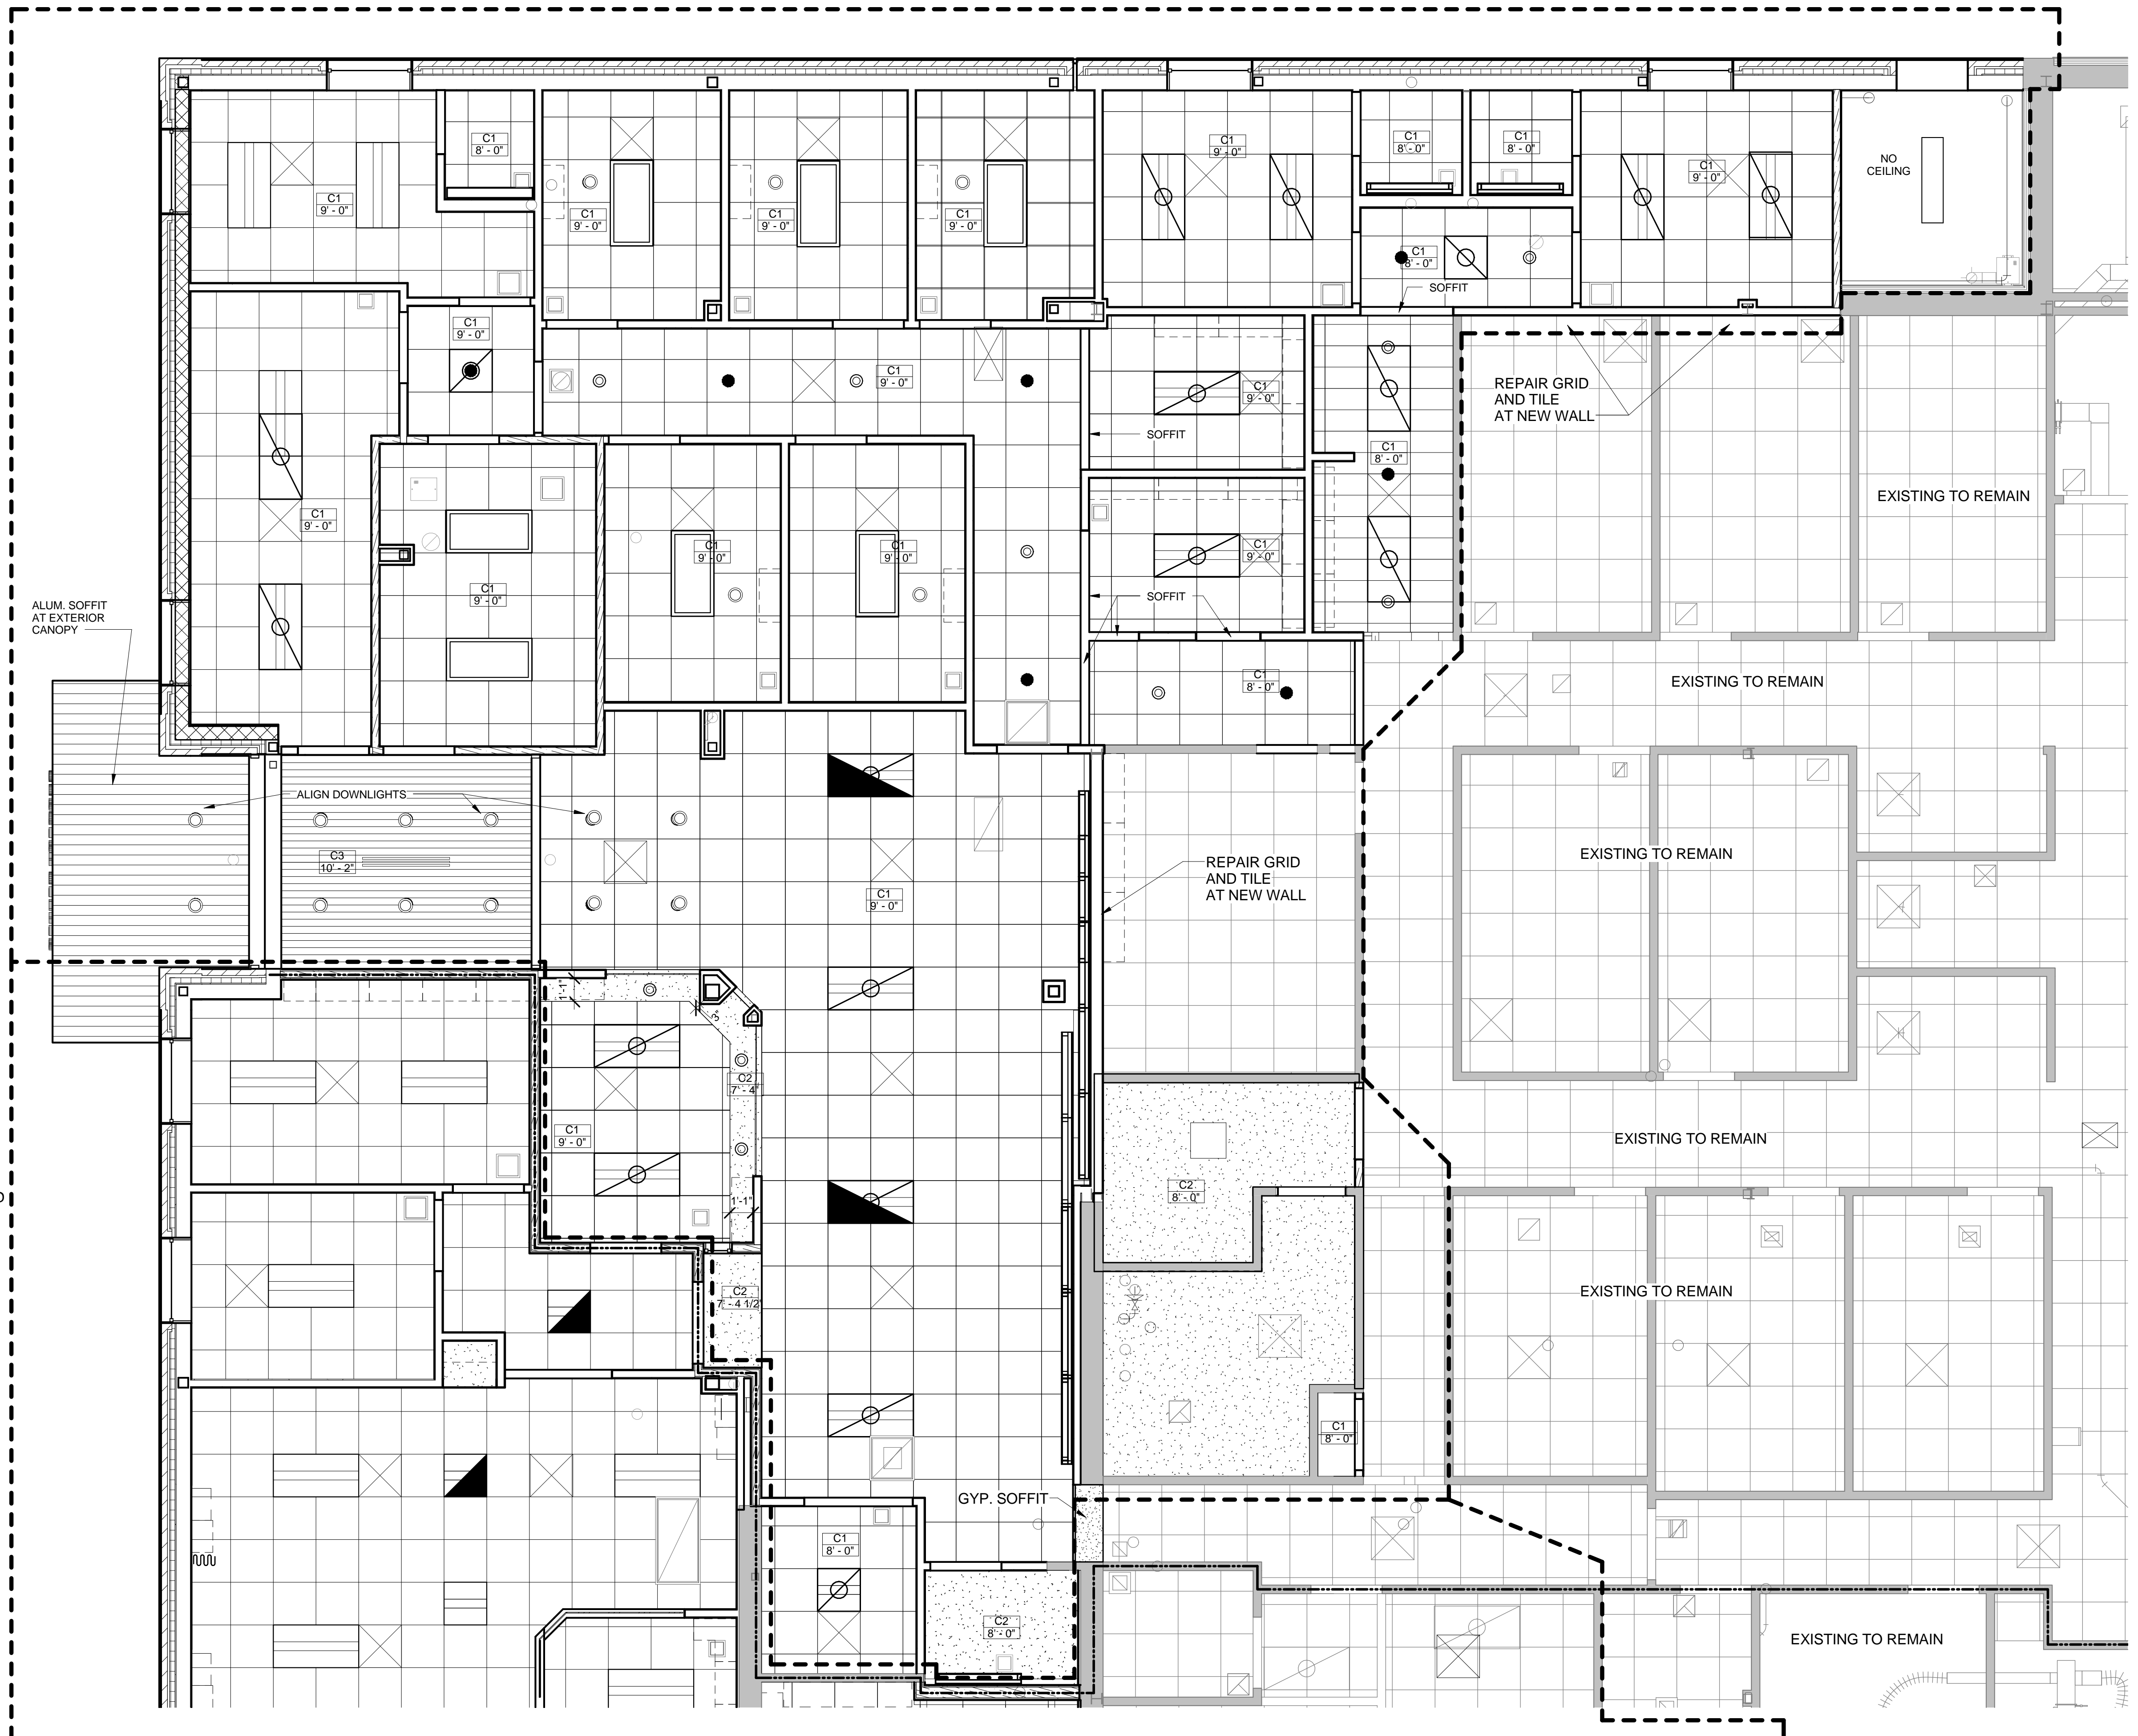


D5 TYPICAL CEILING DETAILS  
1 1/2" = 1'-0"

SEE INTERIOR ELEVATIONS FOR SOFFIT HEIGHTS


- CEILING TYPES:
- C1 - 24" x 24" SUSPENDED ACOUSTICAL TILE
  - C2 - 5/8" GYPSUM WALLBOARD ON METAL FRAMING; PAINTED
  - C3 - 3/4" WOOD SOFFIT ON METAL FRAMING; CLEAR FINISH

C1	CEILING TYPE
X'X"	CEILING HEIGHT ABOVE FINISHED FLOOR

S.A.T. CEILING

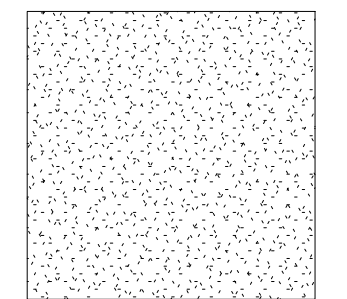

GWB CEILING

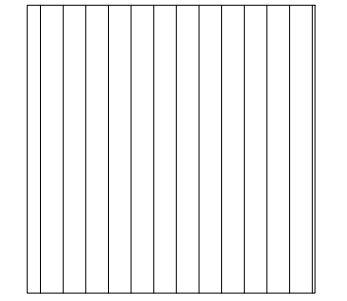

WOOD CEILING

A5 CEILING MATERIALS AND SYMBOLS LEGEND  
1/4" = 1'-0"

A4 CEILING PLAN "A"  
1/4" = 1'-0"