



ARCHITECTS


49 DARTMOUTH STREET  
PORTLAND, MAINE 04101  
207-775-1059  
www.pdtarchts.com

COPYRIGHT 2013  
PDT Architects

Reuse or reproduction of the  
contents of this document is not  
permitted without written  
permission of PDT Architects.

E. M. G.-PHASE 2-ADDITION & RENOVATION

53 Sewall Street, Portland, ME 04102

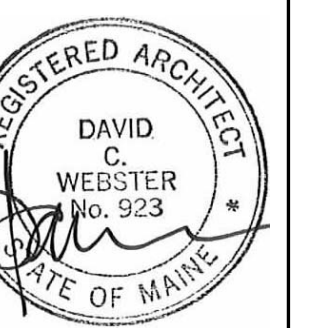

JOB NO.  
12084


DRWN. CHK  
AJK

SCALE:  
1/4" = 1'-0"

ISSUE  
July 11, 2013

TITLE  
CEILING PLAN @  
OSC

SHEET  
A101.B

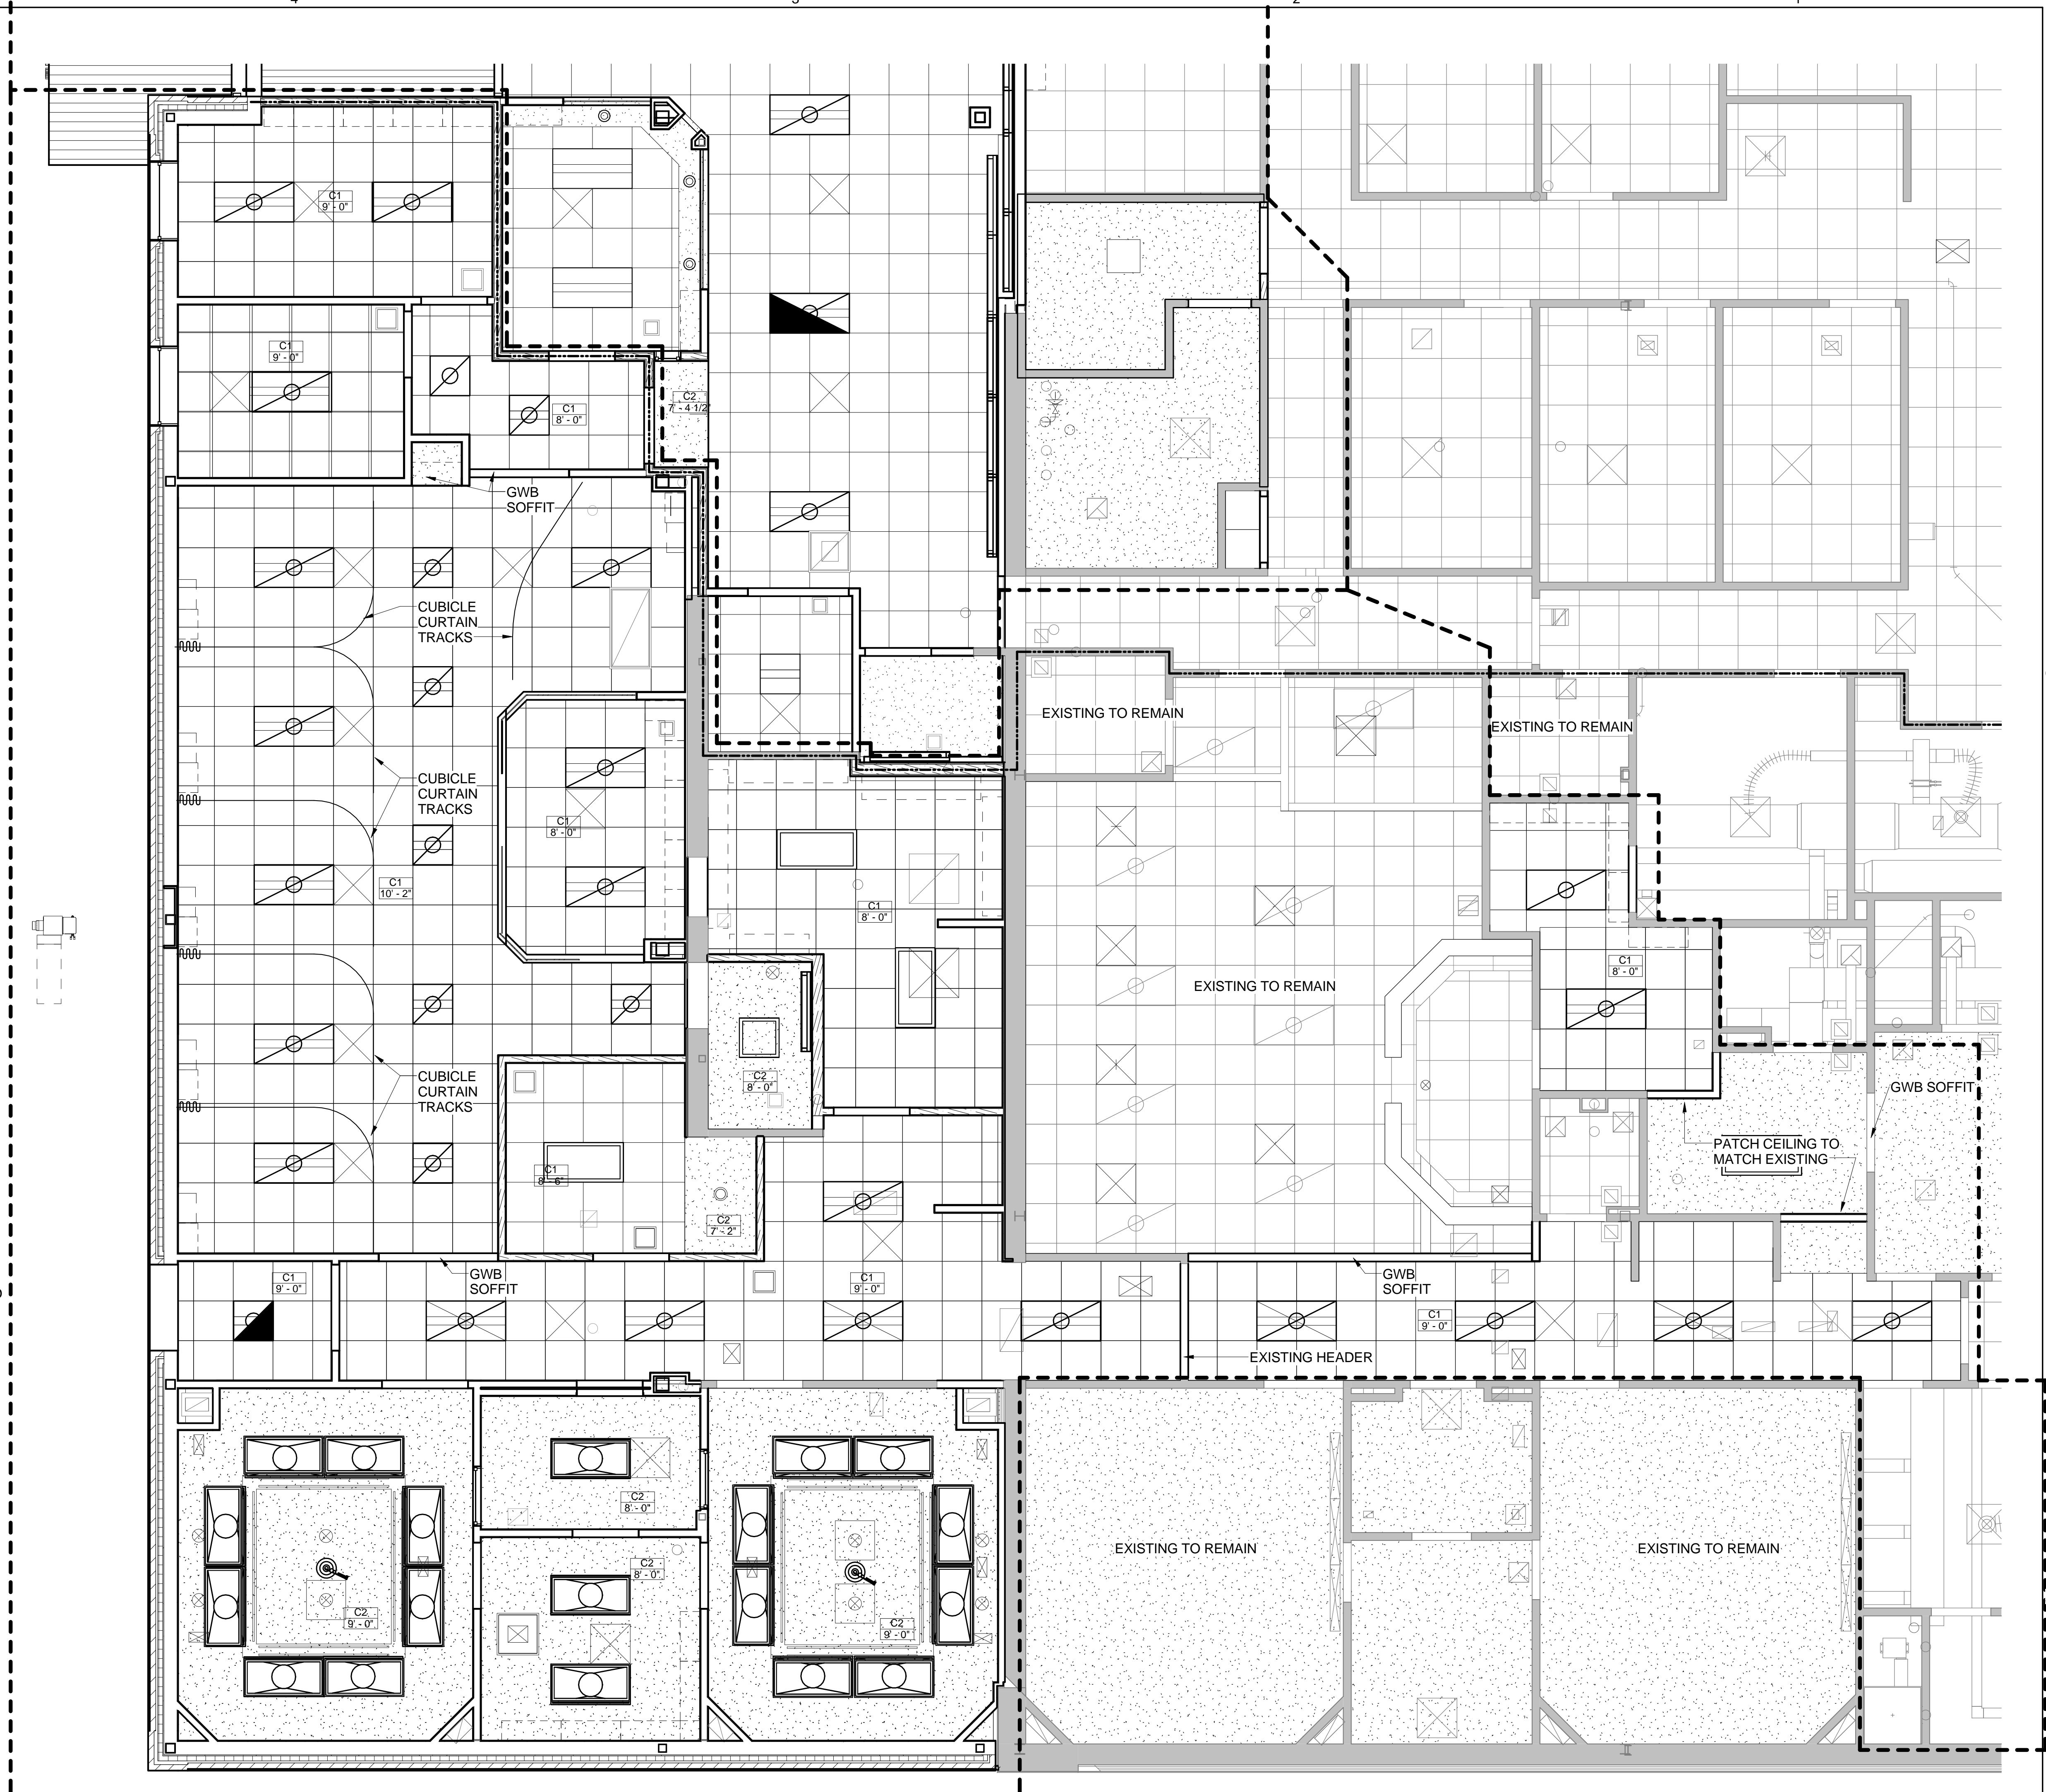


SEE INTERIOR ELEVATIONS FOR SOFFIT HEIGHTS

**CEILING TYPES:**


- C1 - 24" x 24" SUSPENDED ACOUSTICAL TILE
- C2 - 5/8" GYPSUM WALLBOARD ON METAL FRAMING; PAINTED
- C3 - 3/4" WOOD SOFFIT ON METAL FRAMING; CLEAR FINISH



S.A.T. CEILING

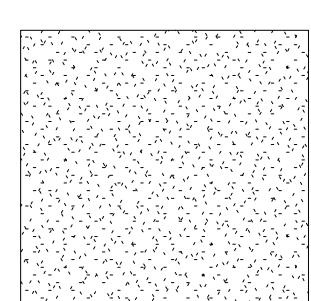

GWB CEILING

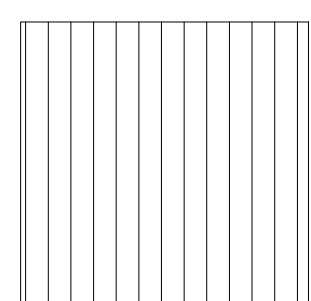

WOOD CEILING

A5 CEILING MATERIALS AND SYMBOL LEGEND  
1/4" = 1'-0"

A4 CEILING PLAN "B"  
1/4" = 1'-0"

D

C

B

A

5

4

3

2

1

5

4

3

2

1