




49 DARTMOUTH STREET
PORTLAND, MAINE 04101
207-775-1059
www.pdtarch.com

COPYRIGHT 2013
PDT Architects
Reuse or reproduction of
the contents of this document is not
permitted without written
permission of PDT Architects.

E. M. G. PHASE 2-ADDITION & RENOVATION
53 Sewall Street, Portland, ME 04102

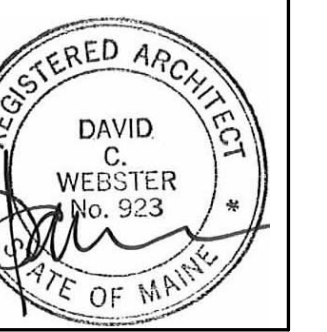

JOB NO.
12084


DRWN. CHK
AJK

SCALE:
3/16" = 1'-0"

ISSUE
July 11, 2013


TITLE
BUILDING SECTIONS

SHEET
A300

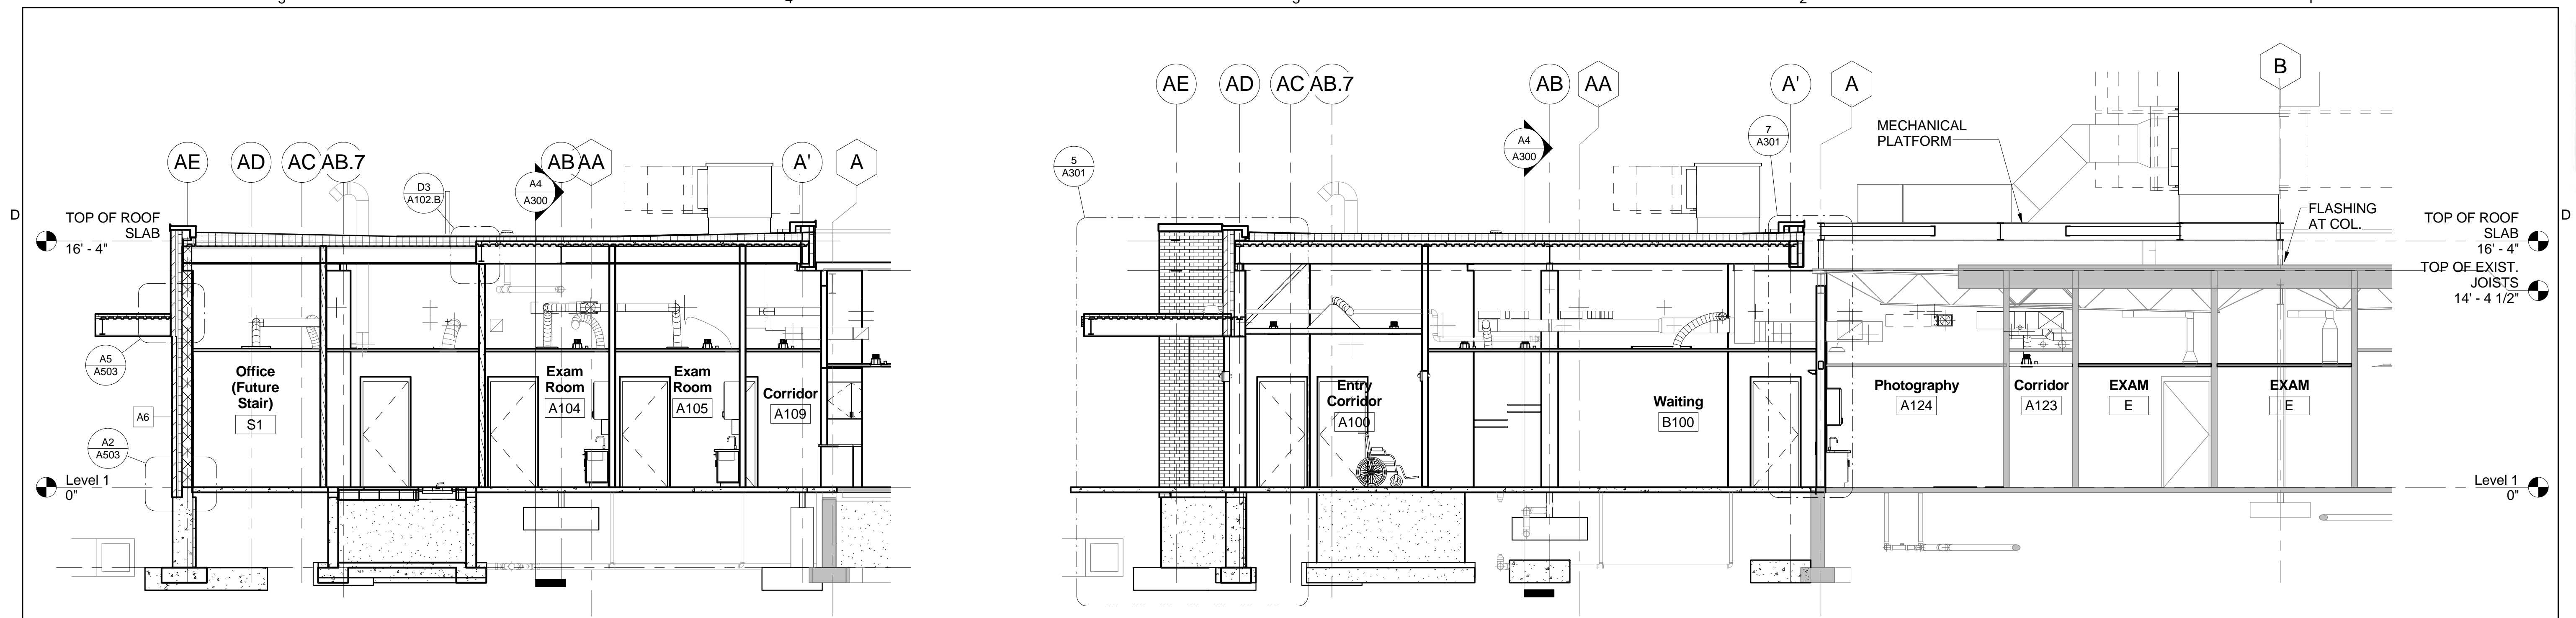


D5 Section at Exam Addition
3/16" = 1'-0"

D3 Section at Entrance
3/16" = 1'-0"

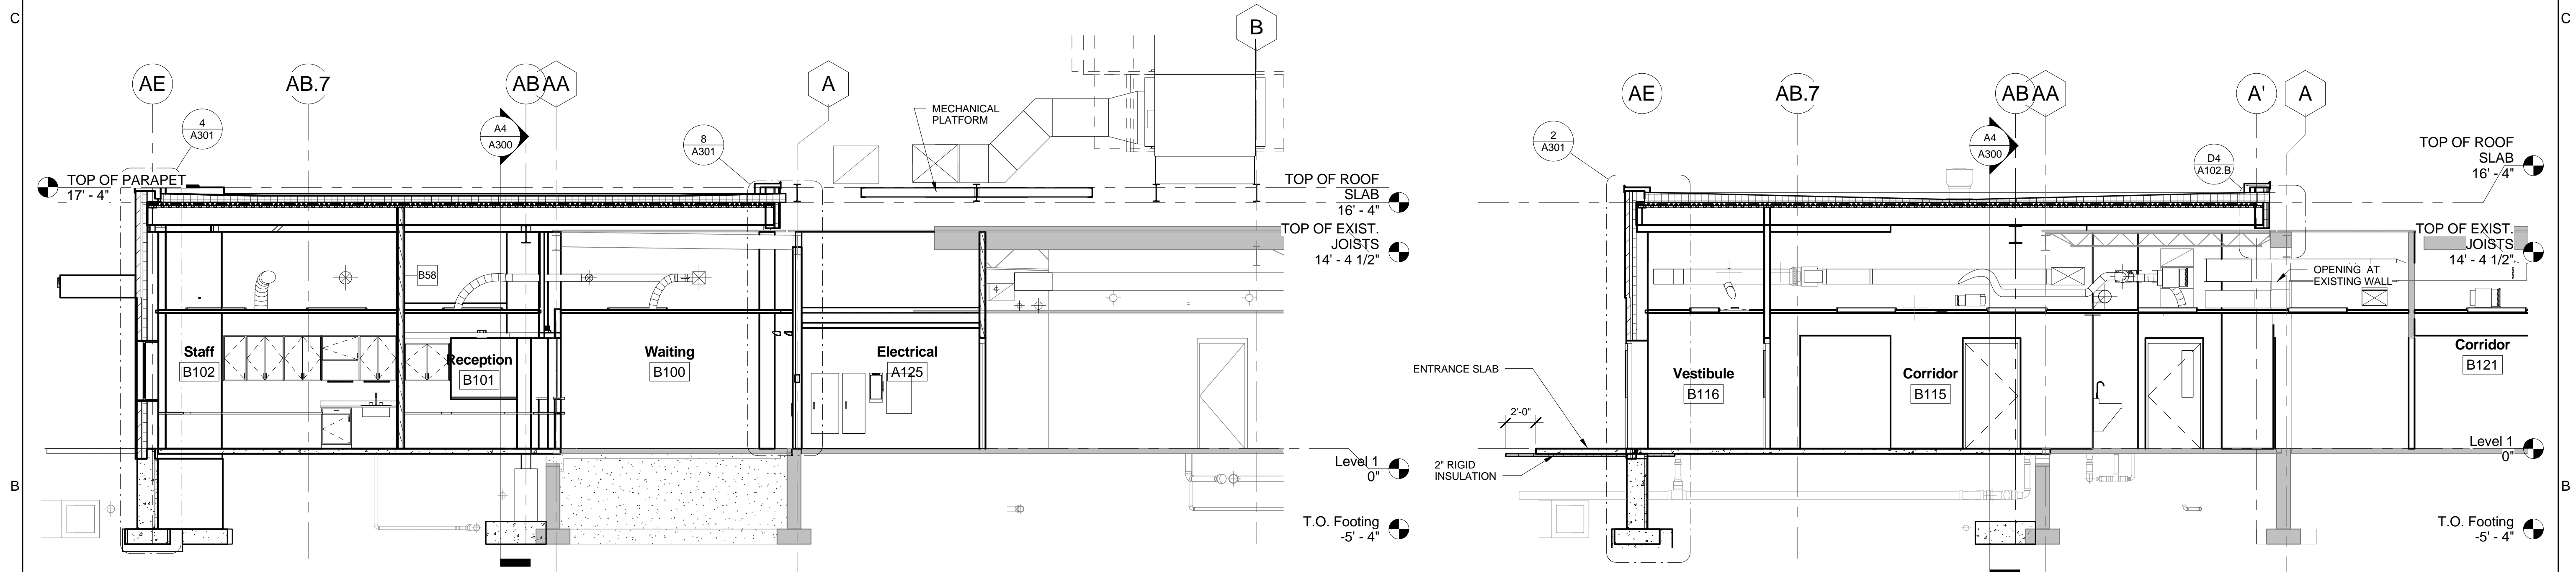

B5 Section at A&B Additions - Through Waiting B100
3/16" = 1'-0"

B2 Section at A&B Additions - Through Corridor B115
3/16" = 1'-0"

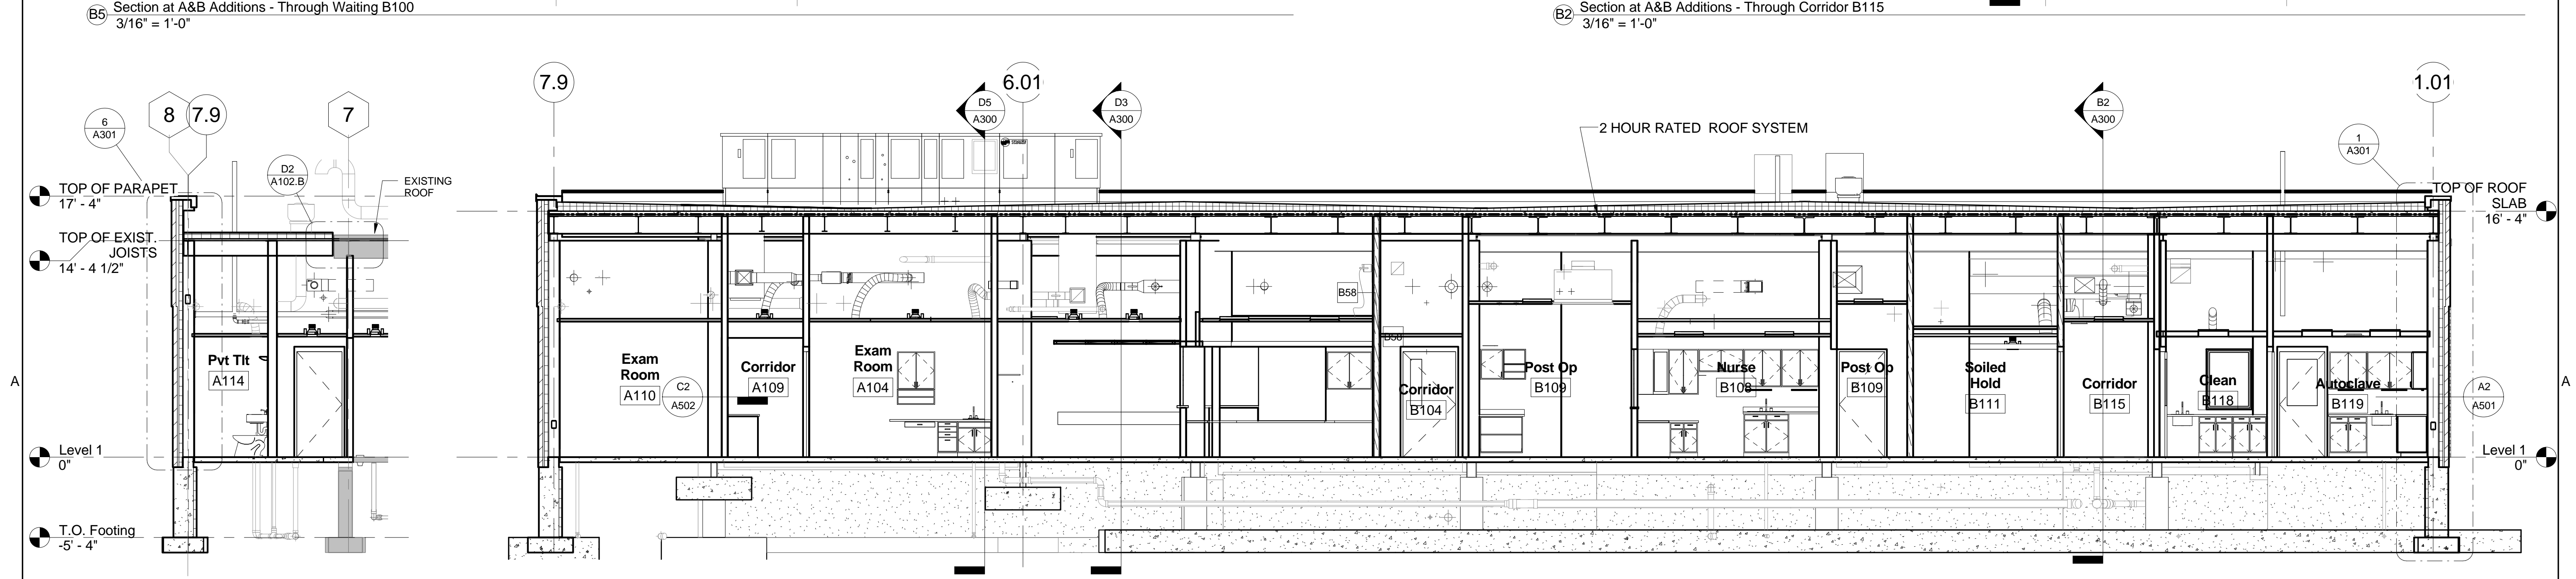

A5 Section at Private Toilet A114
3/16" = 1'-0"

A4 Section at A&B Addition - North-South
3/16" = 1'-0"