



PLAN VIEW  
SCALE: 1" = 20'

NOTE:  
SEE C-2.0 FOR PAVEMENT DESIGNATIONS  
SEE C-7.0 FOR DRAINAGE PROFILES

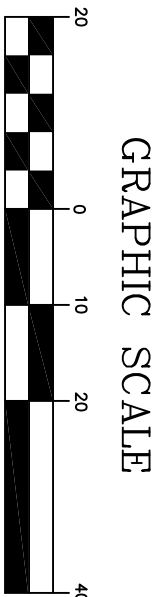

REV	DATE	DESCRIPTION
1	05.22.13	DESIGN DEVELOPMENT
2	06.03.13	LEVEL II SITE PLAN SUBMISSION
3	06.25.13	REVISED PER ADDENDUM #1
4	07.01.13	REVISED PER CITY COMMENTS
5	07.09.13	REVISED TO ELIMINATE DISTURBANCE IN PAPERS
6	07.19.13	REVISED PER ADDENDUM #3
7	07.19.13	REVISED PER ADDENDUM #3

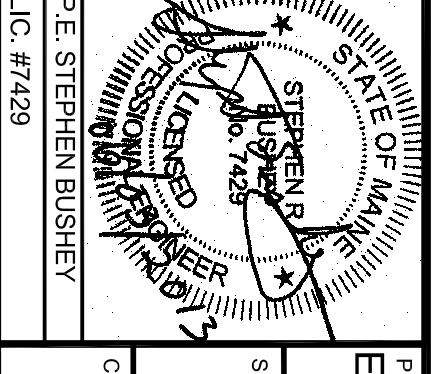

PROJECT: **EYECARE MEDICAL GROUP PHASE 2 - ADDITION & RENOVATION**  
SHEET TITLE: **GRADING, DRAINAGE AND EROSION CONTROL PLAN**  
CLIENT: **PDT ARCHITECTS**

DRAWN: [Signature] DATE: MAY 2013  
DESIGNED: R/W SCALE: 1" = 20'  
CHECKED: SRB JOB NO. 3165  
FILE NAME: 3165-SP  
SHEET: **C-3.0**