


- NOTES:**
1. PLAN DOES NOT SHOW LOCATION OF NATURAL GAS SERVICE FROM EXISTING SERVICE BY UTILITIES CONNECTION ON THE EASTERN SIDE OF THE BUILDING.
  2. SEE DRAWING C-5.0 FOR LIGHTING AND PHOTOMETRICS. CMP TO BE NOTIFIED PRIOR TO ANY WORK ADJACENT TO CMP DUCT BANK.
  3. FINAL ROUTING AND LOCATION OF PROPOSED WATER LINE TO BE COORDINATED WITH PORTLAND WATER DISTRICT.



GRAPHIC SCALE  
( IN FEET )  
1 inch = 20 ft

REV	DATE	DESCRIPTION
1	05.22.13	DESIGN DEVELOPMENT
2	06.03.13	LEVEL II SITE PLAN SUBMISSION
3	06.13.13	RELEASED FOR BID
4	06.25.13	REVISED PER ADDENDUM #1
5	07.01.13	REVISED PER CITY COMMENTS
6	07.09.13	REVISED TO ELIMINATE DISTURBANCE IN PAPER'S SITE PLAN
7	07.19.13	REVISED PER ADDENDUM #3

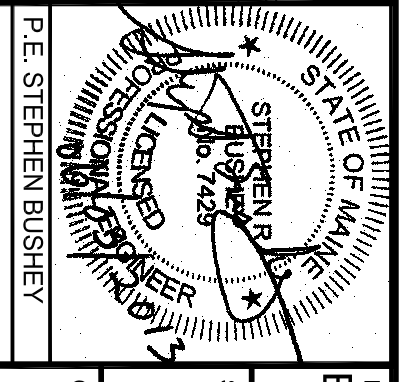

PROJECT: EYECARE MEDICAL GROUP PHASE 2 - ADDITION & RENOVATION

SHEET TITLE: UTILITY PLAN

CLIENT: PDT ARCHITECTS

DATE: MAY 2013

SCALE: 1" = 20'

FILE NAME: 3165-SP

SHEET: C-4.0