


REV	DATE	DESCRIPTION
3	06.13.13	RELEASED FOR BID
2	06.03.13	LEVEL II SITE PLAN SUBMISSION
1	05.22.13	DESIGN DEVELOPMENT

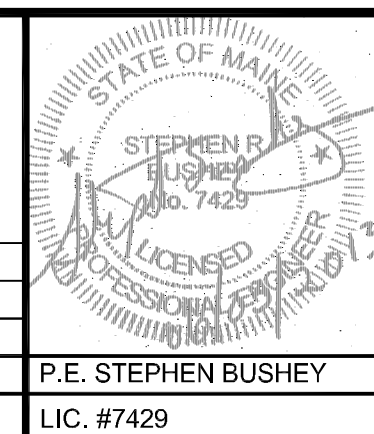

PROJECT
 EYECARE MEDICAL GROUP PHASE
 2 - ADDITION & RENOVATION

SHEET TITLE
WATER & SEWER PROFILES

CLIENT
PDT ARCHITECTS

DeLUCA-HOFFMAN ASSOCIATES, INC.
 778 MAIN STREET, SUITE 8
 SOUTH PORTLAND, ME 04106
 207.775.1121
 WWW.DELUCAHOFFMAN.COM

DRAWN: PBF DATE: JUNE 2013
 DESIGNED: RJW SCALE: 1" = 20'
 CHECKED: SRB JOB NO. 3165
 FILE NAME: 3165-UTIL PROFILES
 SHEET **C-7.1**