


7/11/2013 2:39:50 PM N:\Projects\2012\12064 - Eyecare Medical Group-Addition and Renovation\00 Drawing Files\12064_E.rvt

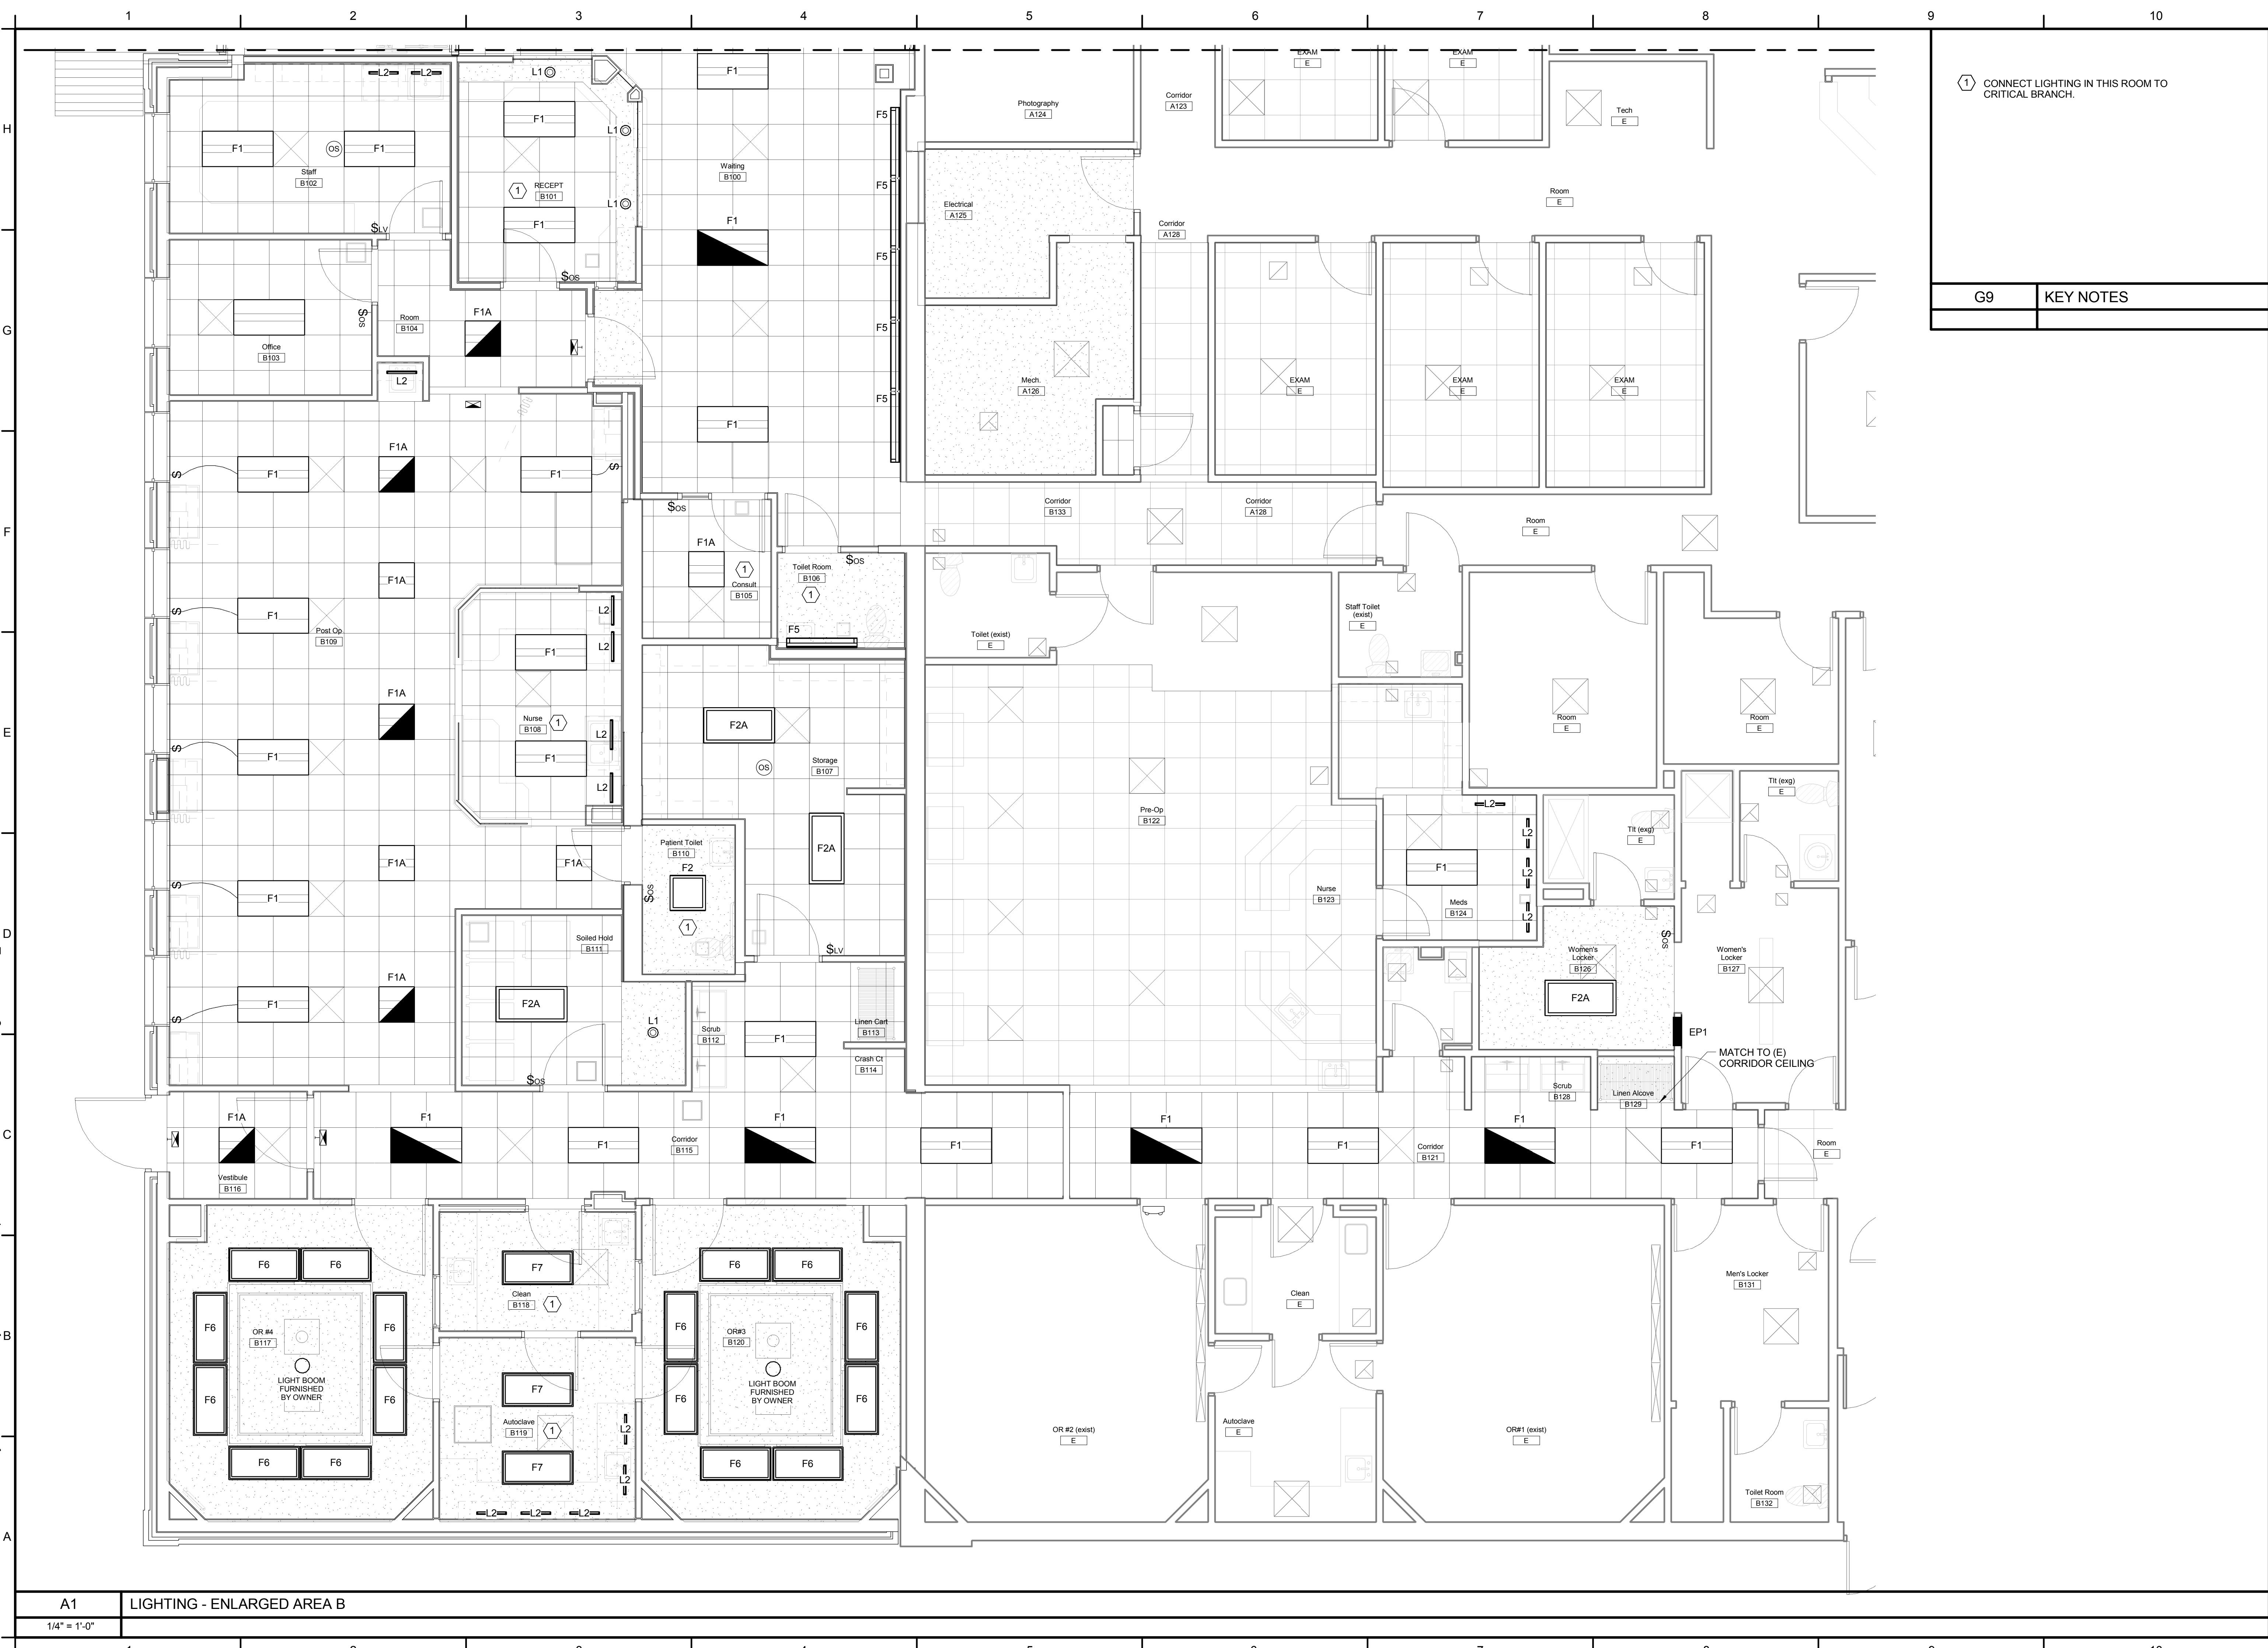

1 CONNECT LIGHTING IN THIS ROOM TO CRITICAL BRANCH.


G9 KEY NOTES



ALLIED PROJECT No.: 12064
CAD FILE:

COPYRIGHT 2012
PDT Architects
Reuse or reproduction of the contents of this document is not permitted without written permission of PDT Architects.

E.M.G. - PHASE 2 ADDITION & RENOVATION
53 Sewall Street, Portland, ME 04102

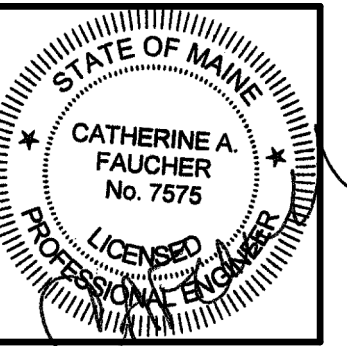

PDT JOB NO. 12084

DRWN. CHK Checker

SCALE: 1/4" = 1'-0"

ISSUE:

JULY 11, 2013

TITLE LIGHTING - AREA B

SHEET

EL101

A1 LIGHTING - ENLARGED AREA B
1/4" = 1'-0"