


8/8/2013 6:44:10 PM N:\Projects\2012\12064 - Eyecare Medical Group-Addition and Renovation\00 Drawing Files\12064_M.rvt

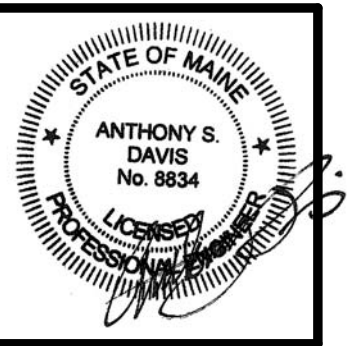

PDT JOB NO.
12084


DRWN. CHK
Checker

SCALE:
1/4" = 1'-0"

ISSUE:
JULY 11, 2013

TITLE
MECHANICAL
DUCTWORK ENLARGED AREA
A PLAN - PHASE 2

SHEET
MH100

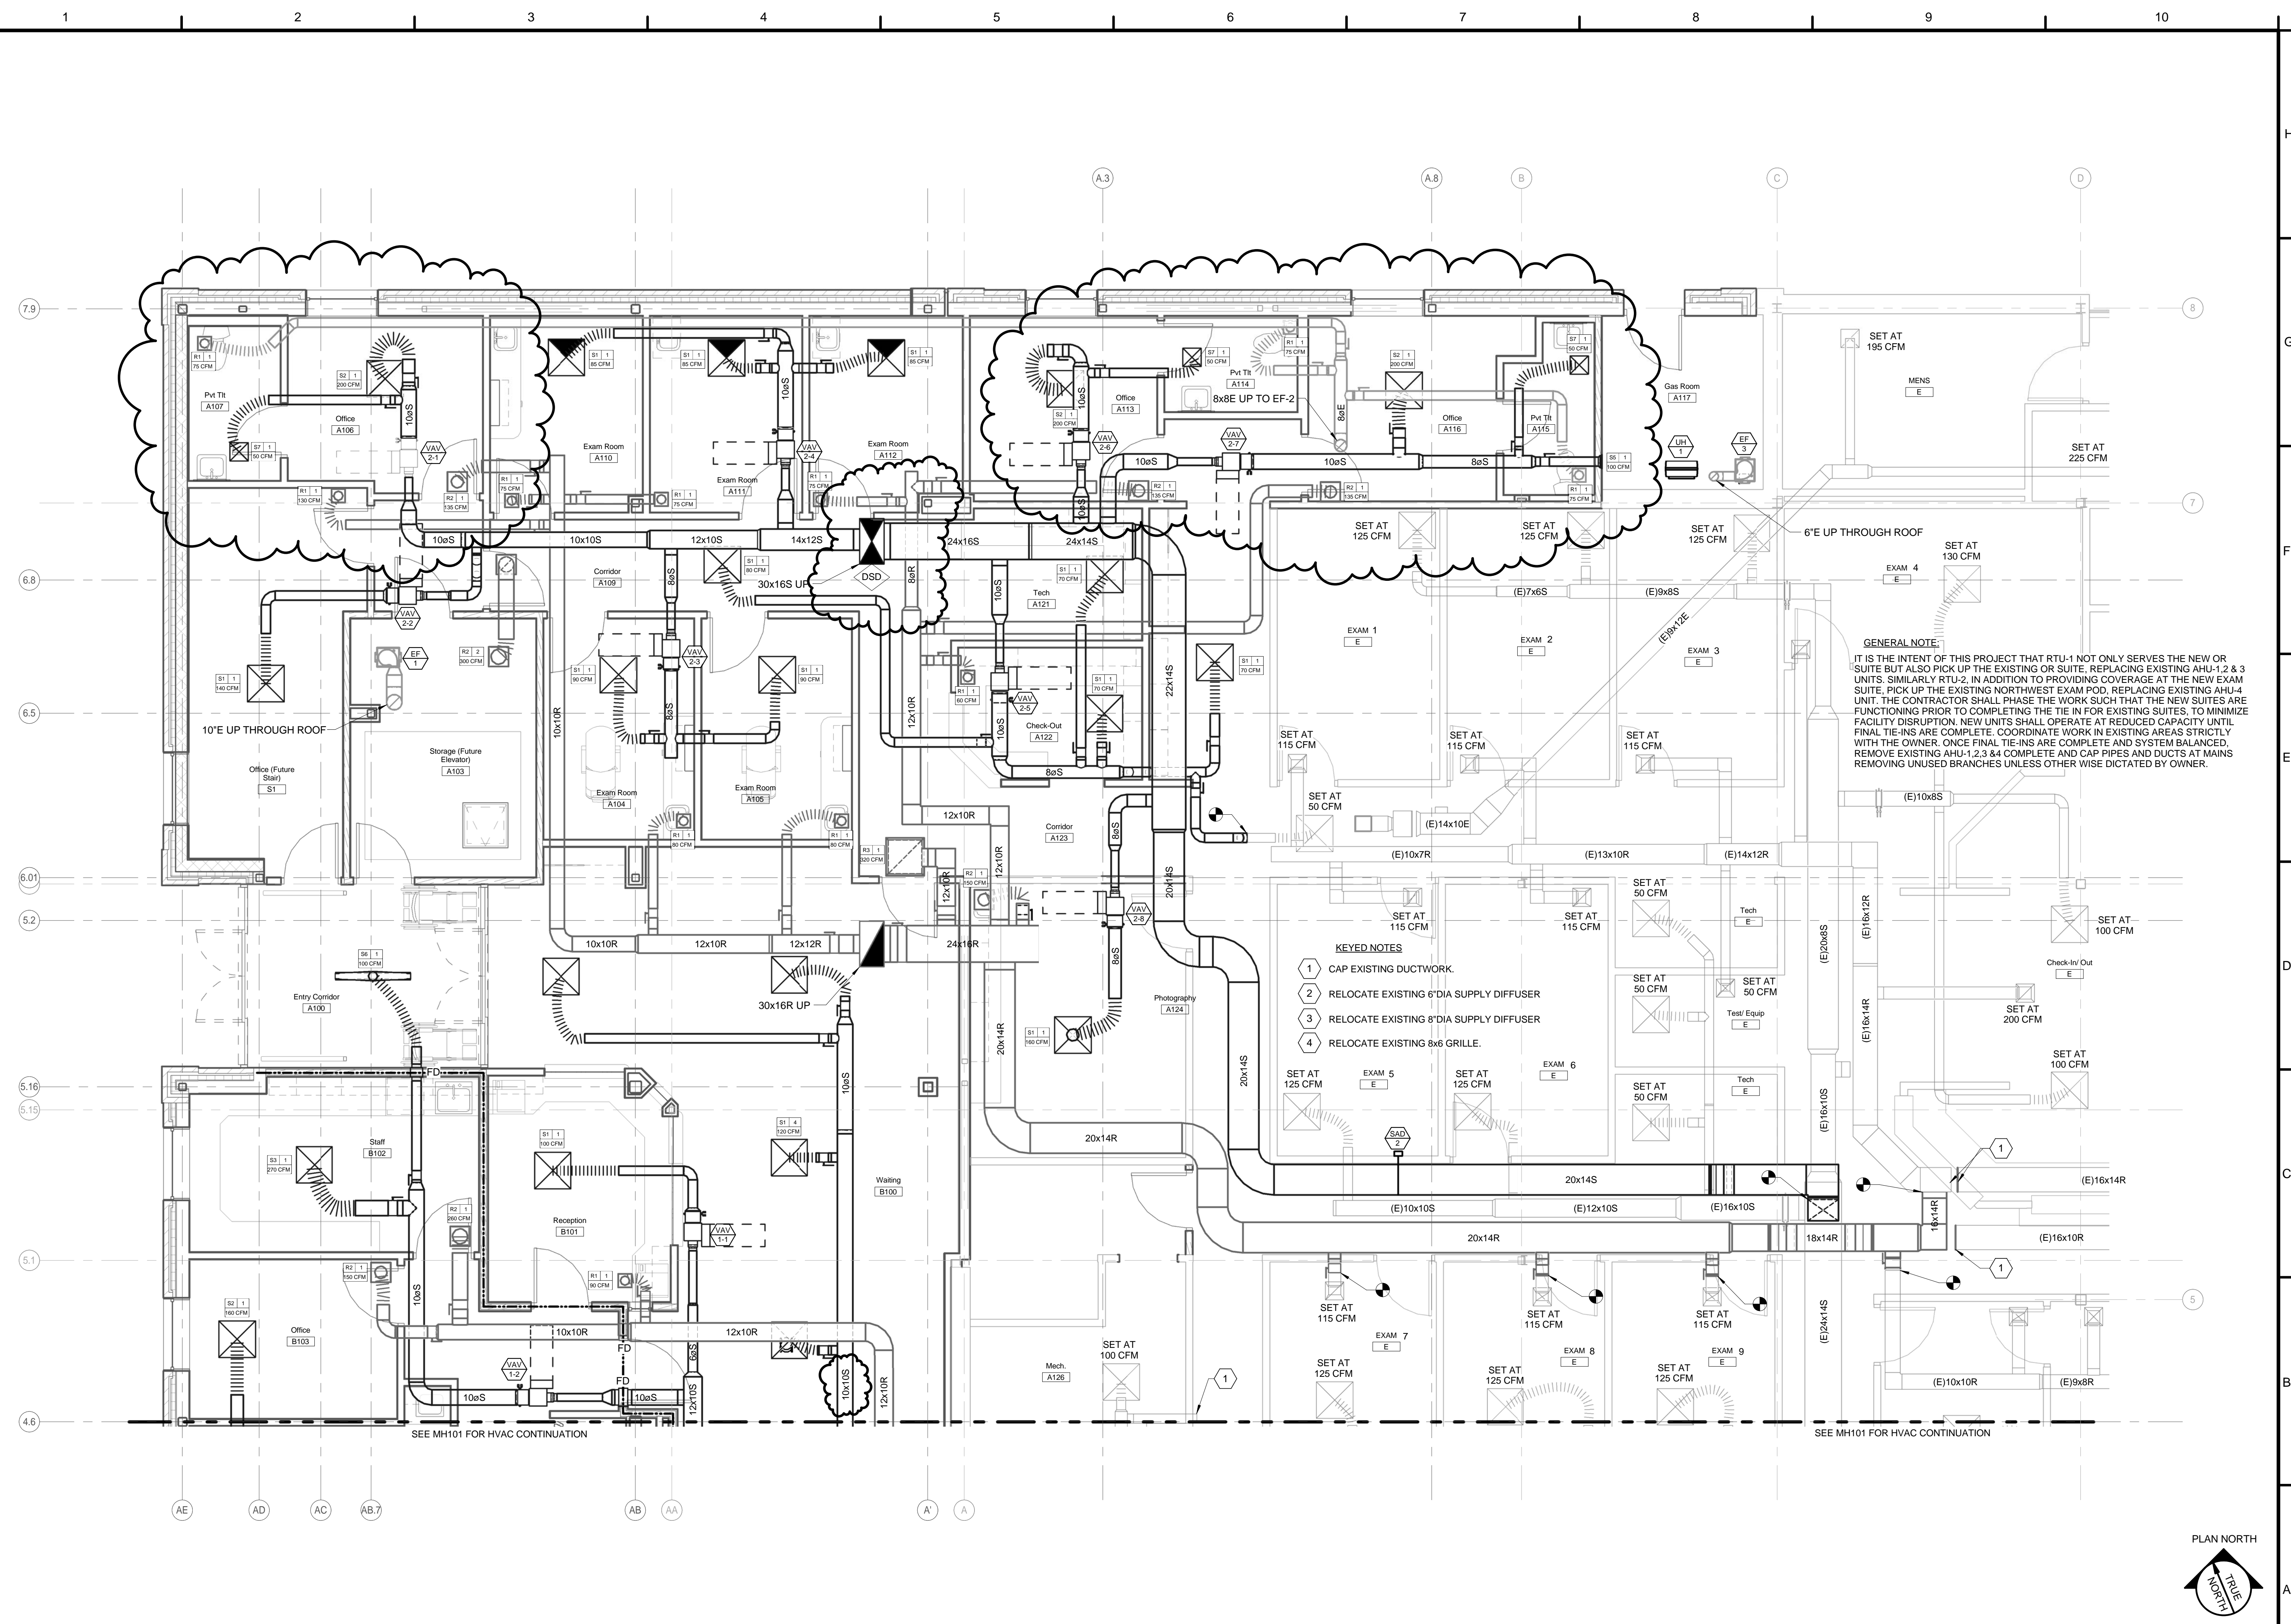

No.	DATE	DESCRIPTION
5	08-08-2013	ADDENDUM-5

REVISION SCHEDULE

A1 MECHANICAL DUCTWORK ENLARGED AREA A PLAN - PHASE 2

1/4" = 1'-0"