

PDT ARCHITECTS
 49 DARTMOUTH STREET
 PORTLAND, MAINE 04101
 207-775-1059
 www.pdtarch.com




Allied Engineering
 160 Veranda Street
 Portland, Maine 04103
 T 207.521.2266
 F 207.521.2346
 Web www.allied-eng.com

ALLIED PROJECT No.:
 12084
 CAD FILE:

COPYRIGHT 2012
 PDT Architects
 Reuse or reproduction of the
 contents of this document is not
 permitted without written
 permission of PDT Architects.

E.M.G. - PHASE 2 ADDITION & RENOVATION
 53 Sewall Street, Portland, ME 04102

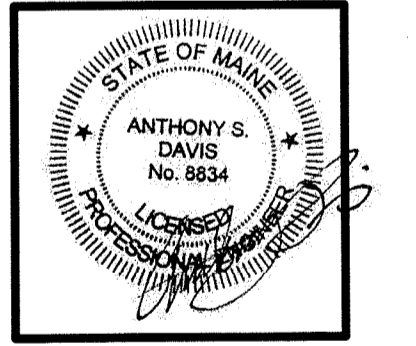

PDT JOB NO.
 12084


DRWN. CHK
 Checker

SCALE:
 1/4" = 1'-0"

ISSUE:
 JULY 11, 2013

TITLE
 MECHANICAL
 DUCTWORK
 ENLARGED AREA
 A PLAN - PHASE 2

SHEET
MH100
 ADDS

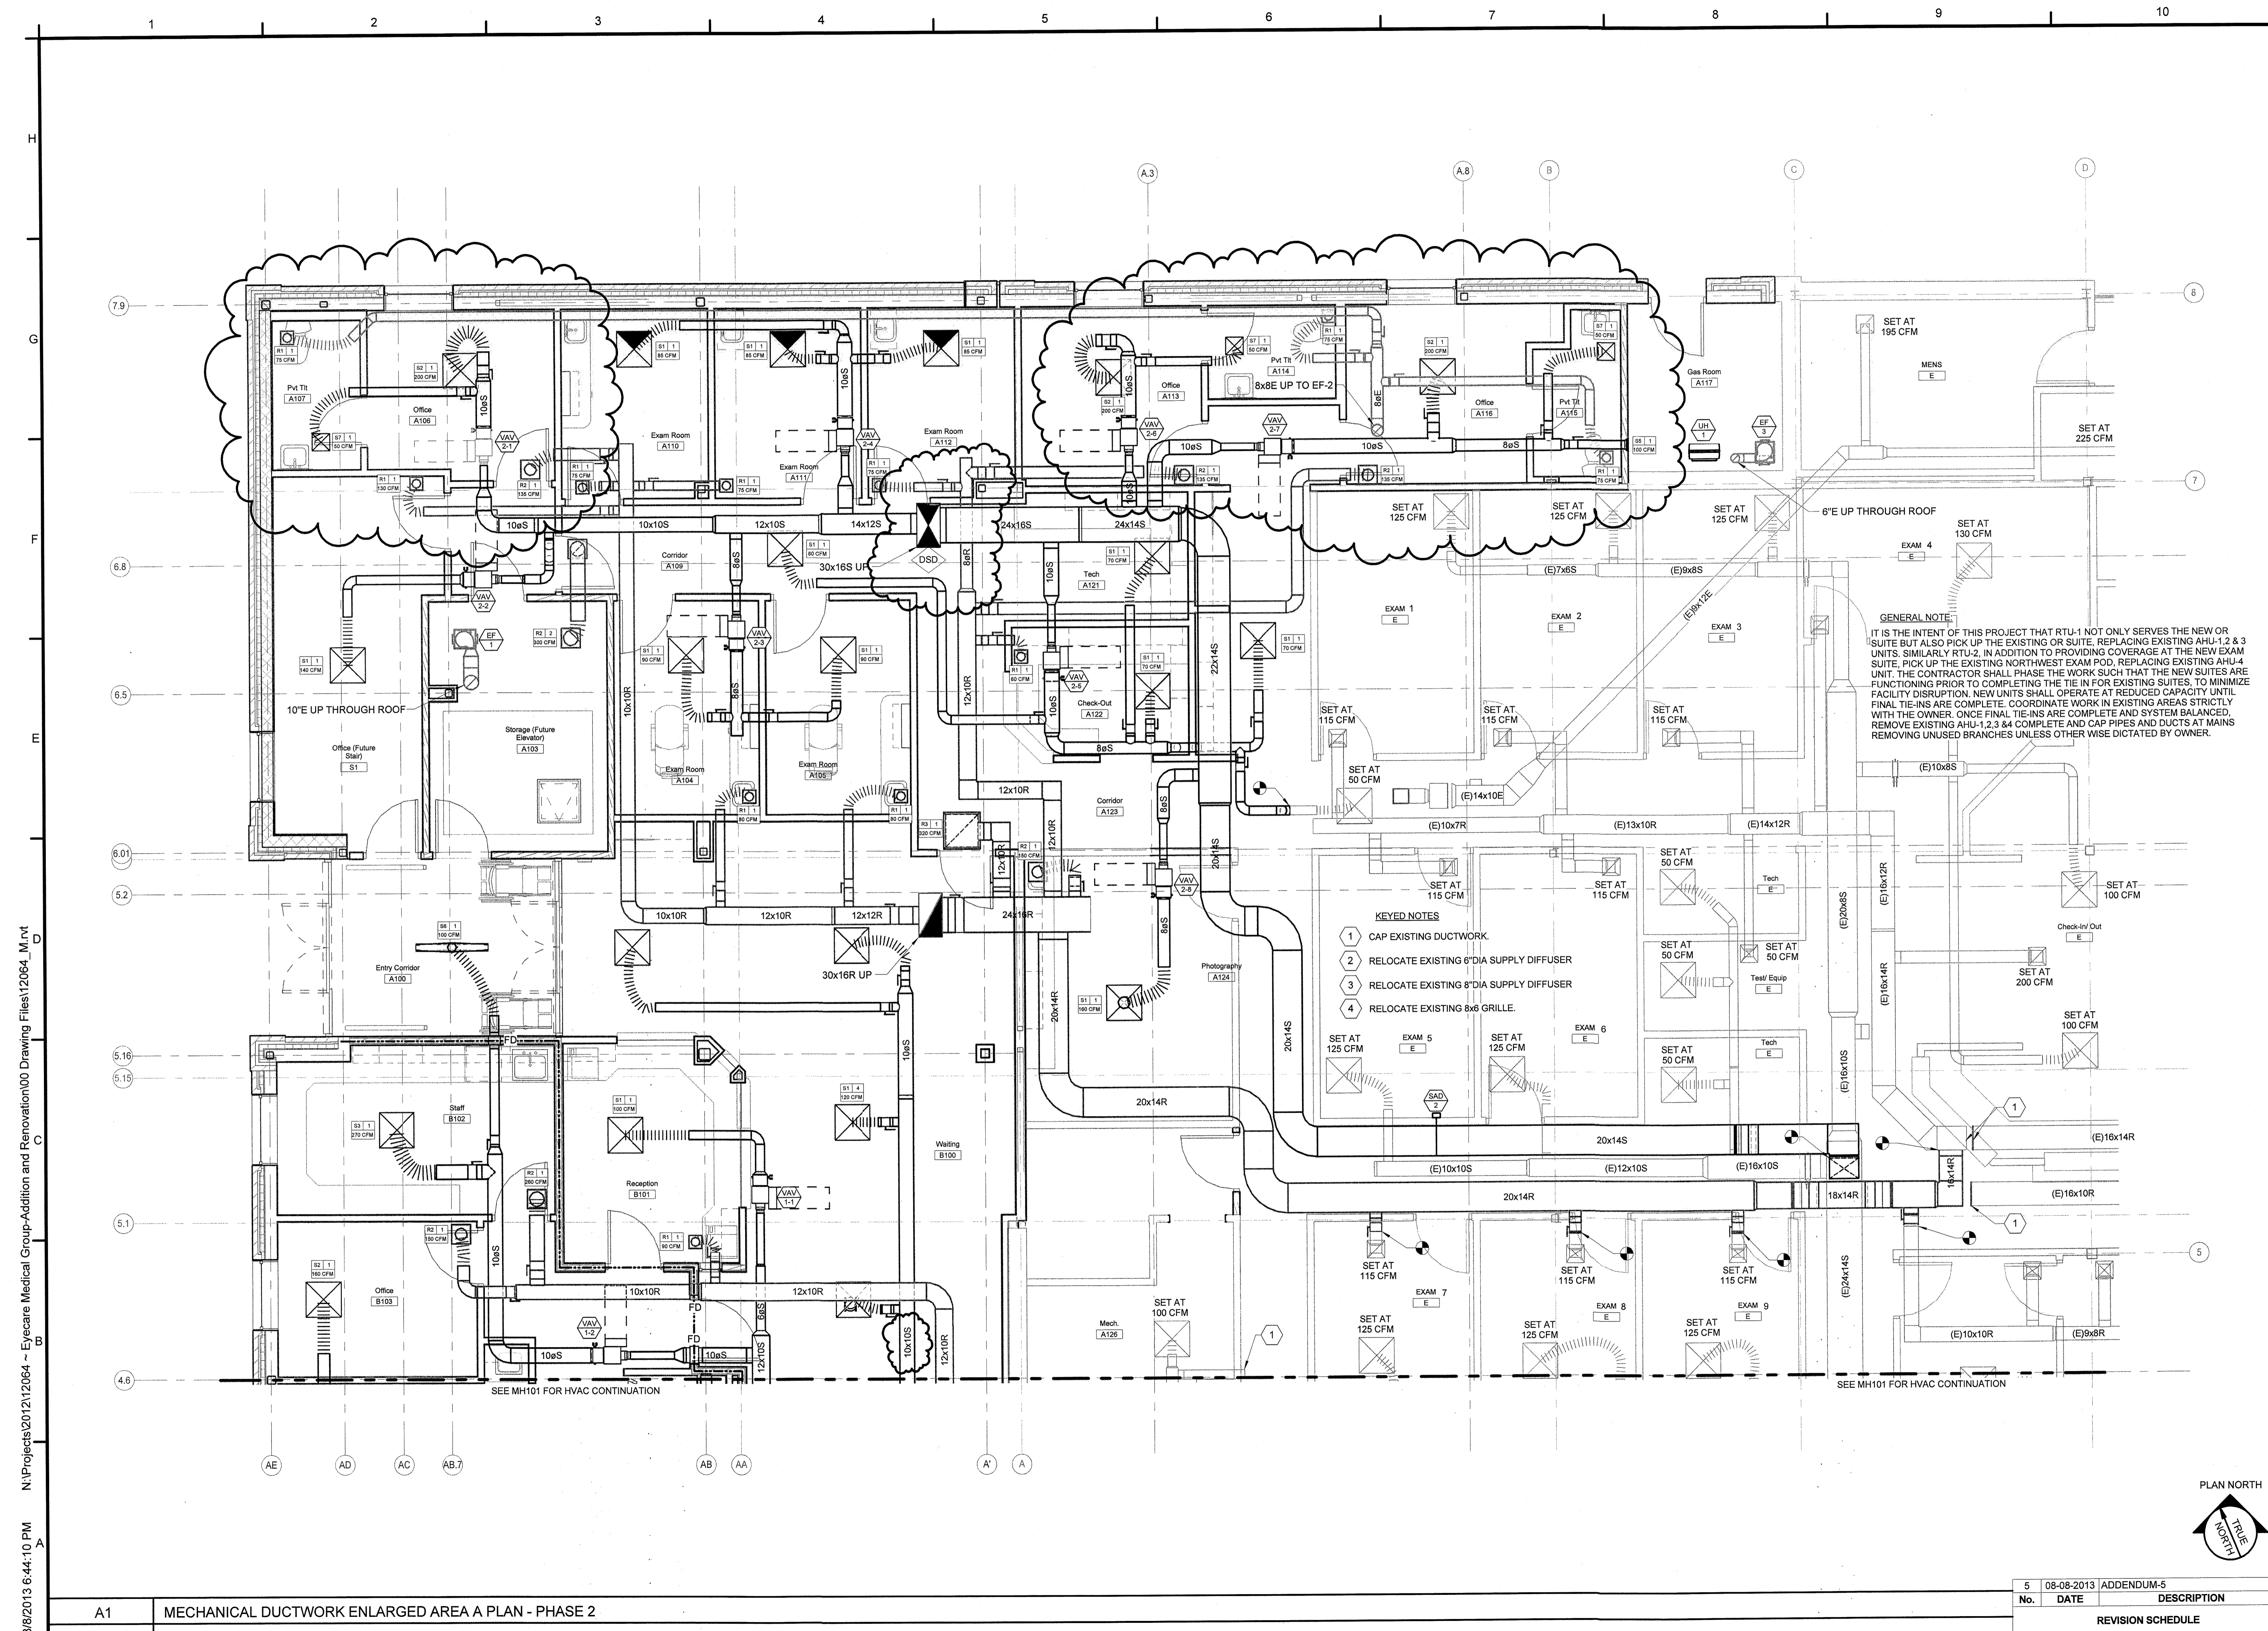

N:\Projects\2012\12084 - Eyecare Medical Group-Addition and Renovation\00 Drawing Files\12064_M.mxd
 8/8/2013 8:44:10 PM

A1 MECHANICAL DUCTWORK ENLARGED AREA A PLAN - PHASE 2

1/4" = 1'-0"

No.	DATE	DESCRIPTION
5	08-08-2013	ADDENDUM-5

REVISION SCHEDULE

