
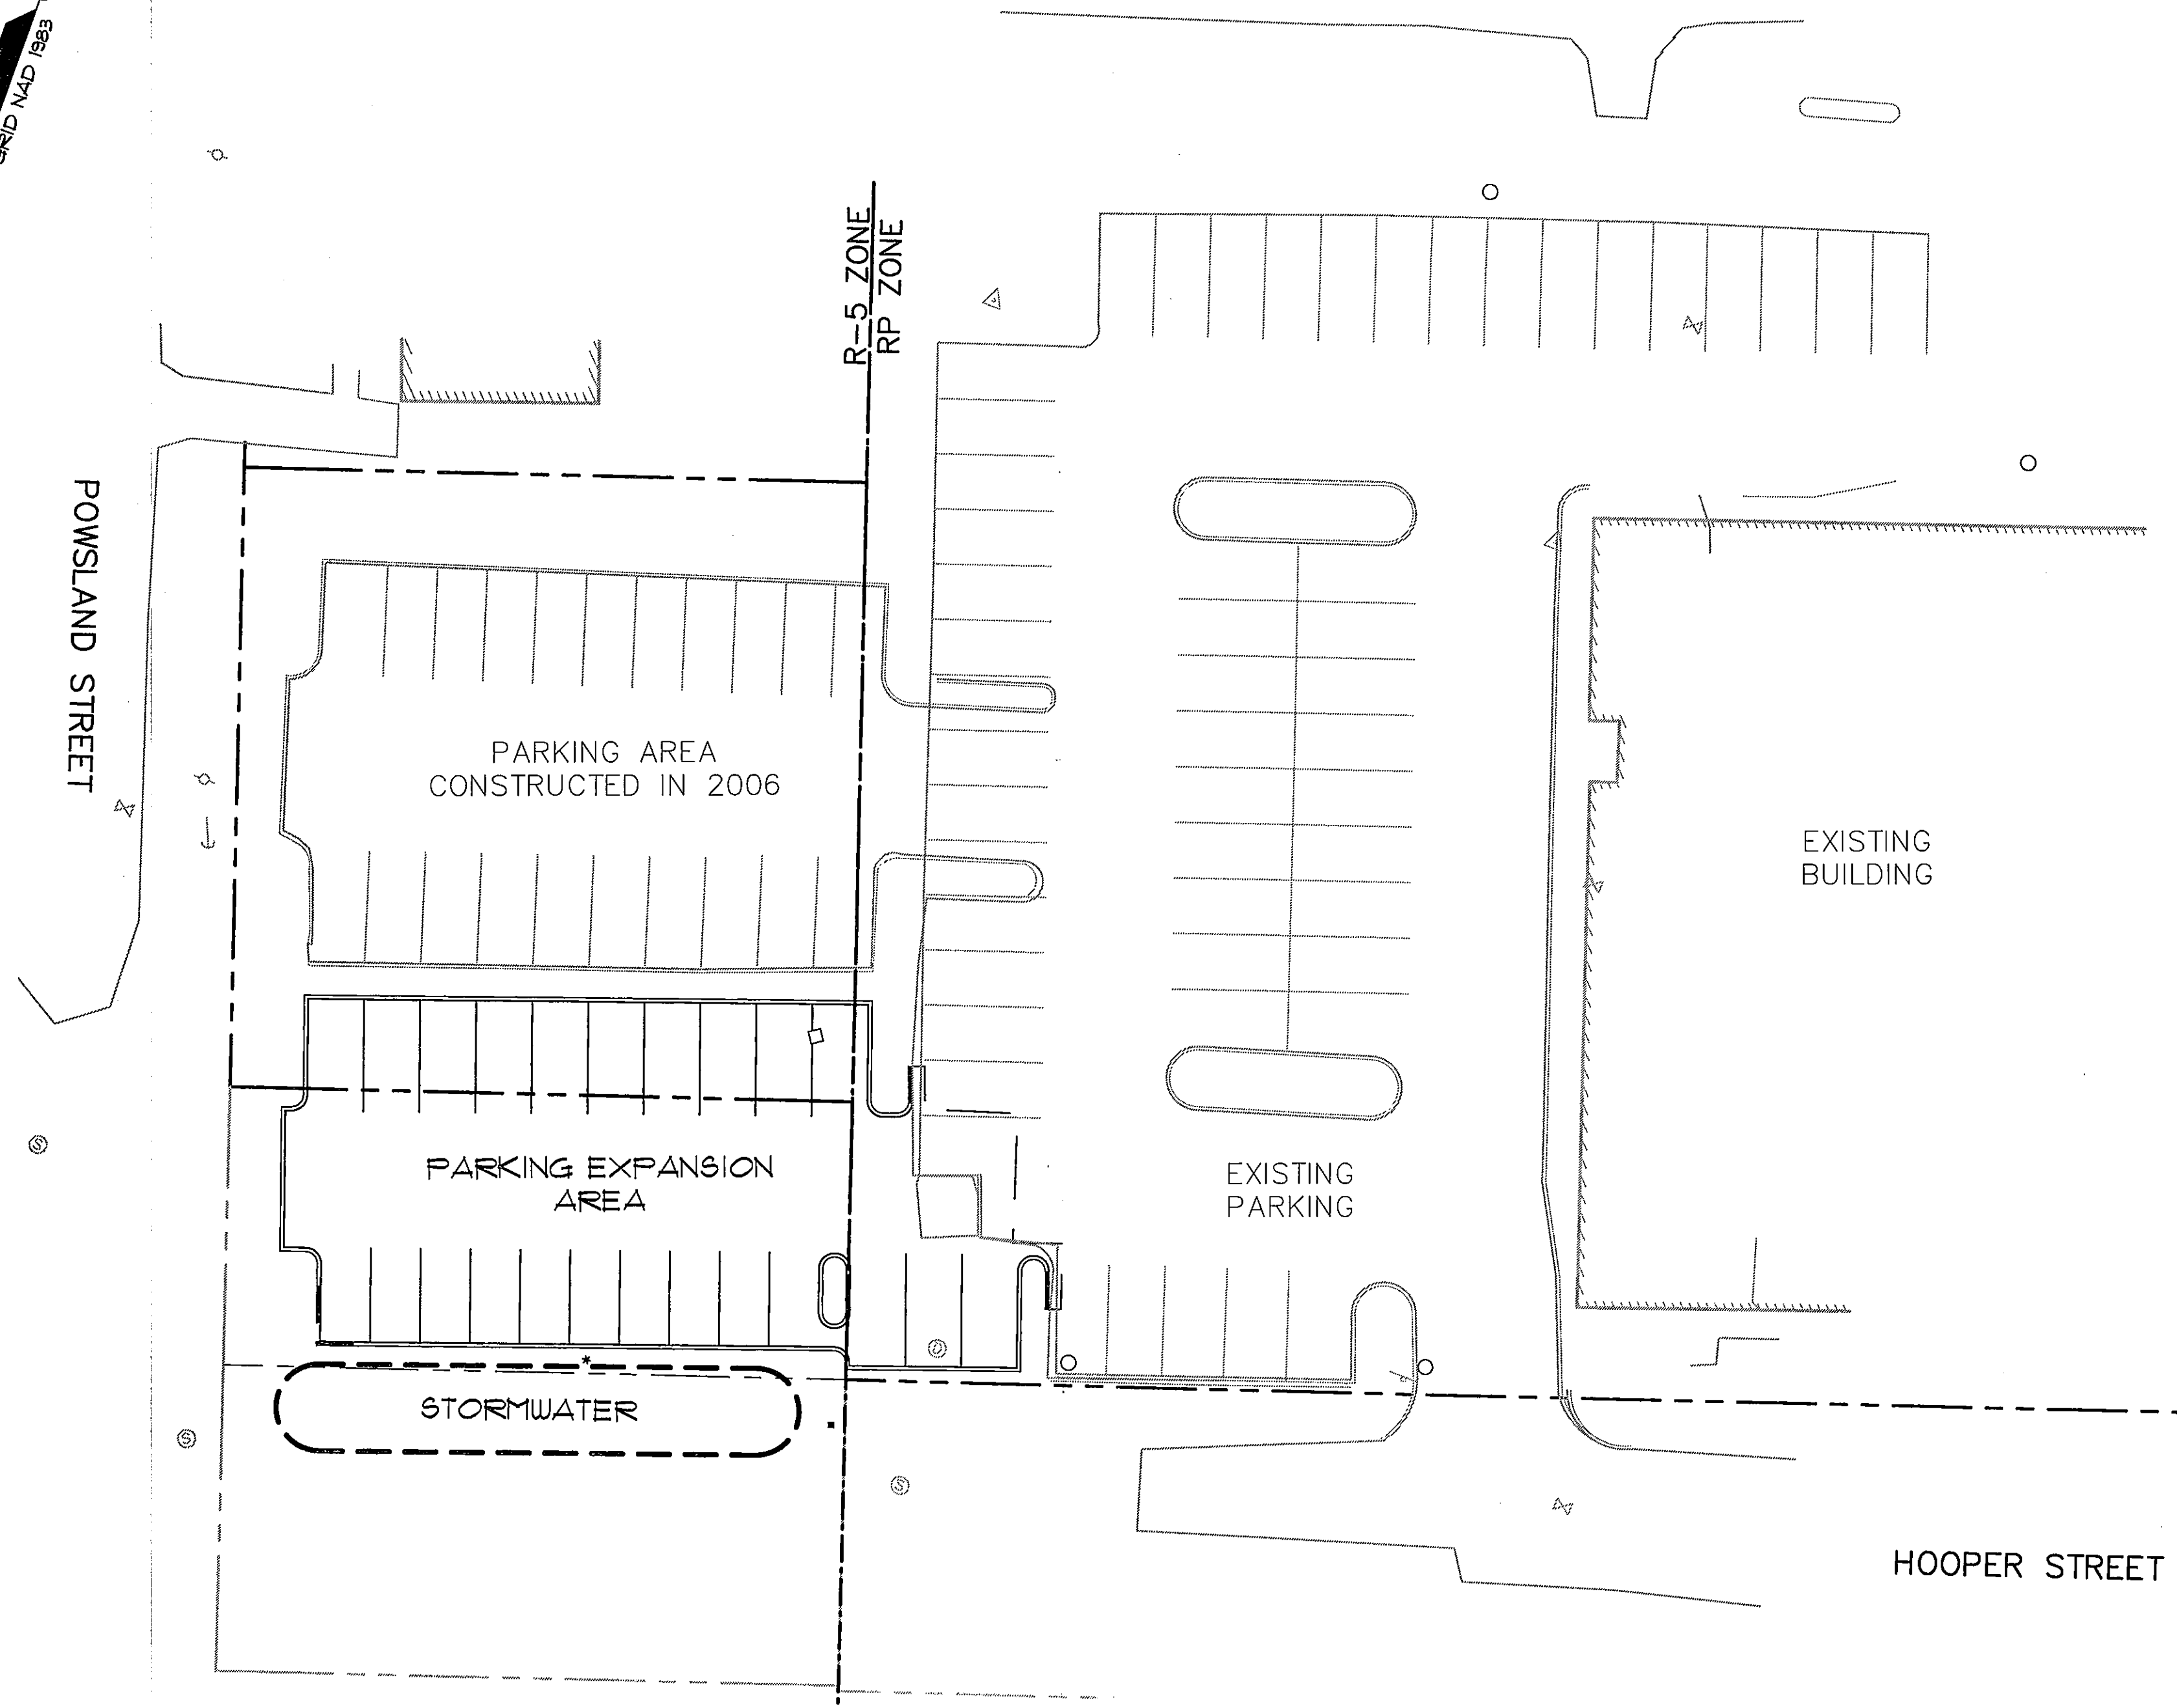


PARKING LOT EXPANSION

53 SEWALL STREET
PORTLAND, MAINE 04102

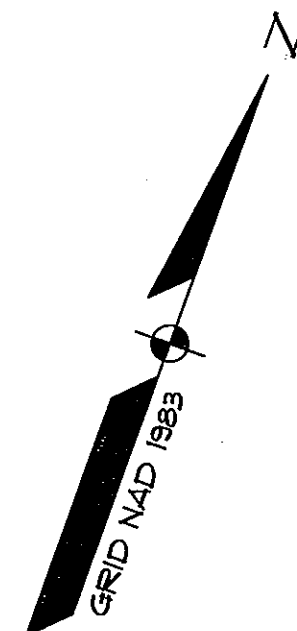

OWNER:
EYECARE MEDICAL GROUP
53 SEWALL STREET
PORTLAND, MAINE 04102



**ENGINEER / SURVEYOR/
LANDSCAPE ARCHITECT:**

SEBAGO
TECHNICS

WWW.SEBAGOTECHNICS.COM
75 John Roberts Rd. - Suite 1A South Portland, ME 04106 Tel: 207-200-2100
250 Goddard Rd. - Suite B Lewiston, ME 04240 Tel: 207-783-5656

SHEET INDEX:

SHEET	DESCRIPTION
1	COVER SHEET
2	SITE & GRADING PLAN
3	EROSION CONTROL NOTES & DETAILS
4	SITE DETAILS

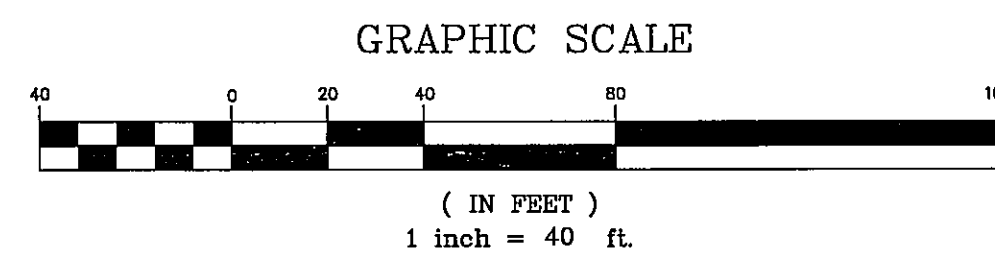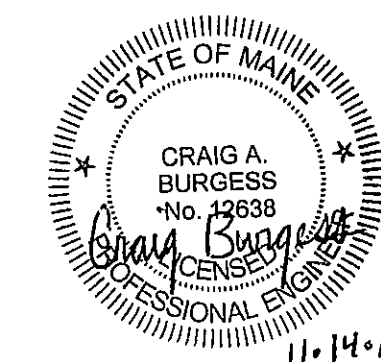

REVISED THROUGH 11-14-14