

AREA
70,020 S.F.
1.6 Ac.

BRICK BUILDING

SEWALL STREET
50' WIDE PUBLIC

HOOPER STREET

CENTRAL MAINE POWER CO.

- LEGEND:**
- UTILITY POLE
 - FENCE
 - CURB
 - OVERHEAD UTILITIES
 - WATER LINE

UTILITY NOTE


THE UNDERGROUND UTILITIES SHOWN HAVE BEEN LOCATED FROM FIELD SURVEY INFORMATION AND EXISTING DRAWINGS. THE SURVEYOR MAKES NO GUARANTEES THAT THE UNDERGROUND UTILITIES SHOWN COMPRISE ALL SUCH UTILITIES IN THE AREA, EITHER IN SERVICE OR ABANDONED. THE SURVEYOR FURTHER DOES NOT WARRANT THAT THE UNDERGROUND UTILITIES SHOWN ARE IN THE EXACT LOCATION INDICATED ALTHOUGH HE DOES CERTIFY THAT THEY ARE LOCATED AS ACCURATELY AS POSSIBLE FROM INFORMATION AVAILABLE. THE SURVEYOR HAS NOT PHYSICALLY LOCATED THE UNDERGROUND UTILITIES. CALL 1-888-DIGSAFE AT LEAST THREE BUSINESS DAYS BEFORE PERFORMING ANY CONSTRUCTION.

CERTIFICATION:

OWEN HASKELL, INC. HEREBY CERTIFIES THAT THIS PLAN IS BASED ON, AND THE RESULT OF, AN ON THE GROUND FIELD SURVEY AND THAT TO THE BEST OF OUR KNOWLEDGE, INFORMATION AND BELIEF, IT CONFORMS TO THE BOARD OF LICENSURE FOR PROFESSIONAL LAND SURVEYORS CURRENT STANDARDS OF PRACTICE.

2/24/05
DATE

JOHN W. SWAN, PLS NO. 1038

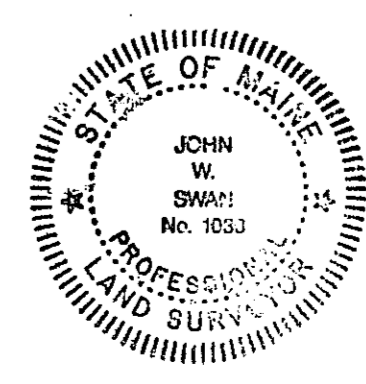

PLAN OF LAND
ON
SEWALL STREET, PORTLAND, MAINE
MADE FOR
EYECARE MEDICAL GROUP
53 SEWALL STREET, PORTLAND, MAINE

OWEN HASKELL, INC.
16 CASCO ST., PORTLAND, ME 04101 (207) 774-0424
PROFESSIONAL LAND SURVEYORS

| | | | |
|----------|-------|-------------------|------------|
| Drawn By | RES | Date | Job No. |
| Trace By | RWC | FEBRUARY 17, 2005 | 2005-007 P |
| Check By | JWS | Scale | Drwg. No. |
| Book No. | 1007A | 1" = 20' | 1 |

