


Rear Deck Front View

All Pressure Treated Materials

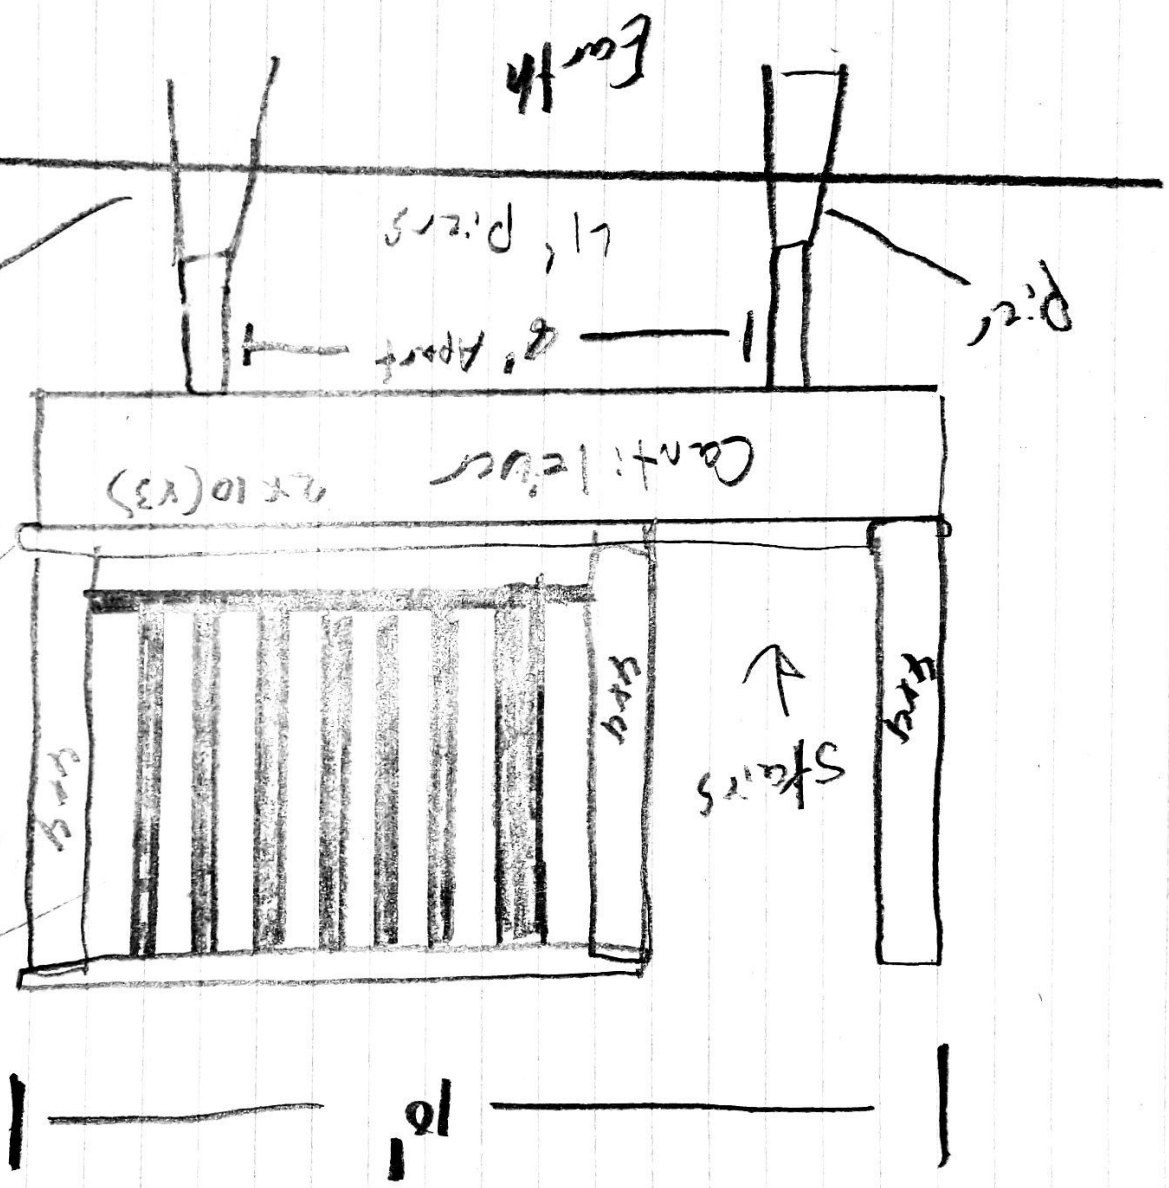

4\"/>

1x6 PT Deck Boards

1/2\"/>

Stairs

4\"/>

Earth

Cantilever 2x10 (x3)

4x4

4x4

4x4

10'