
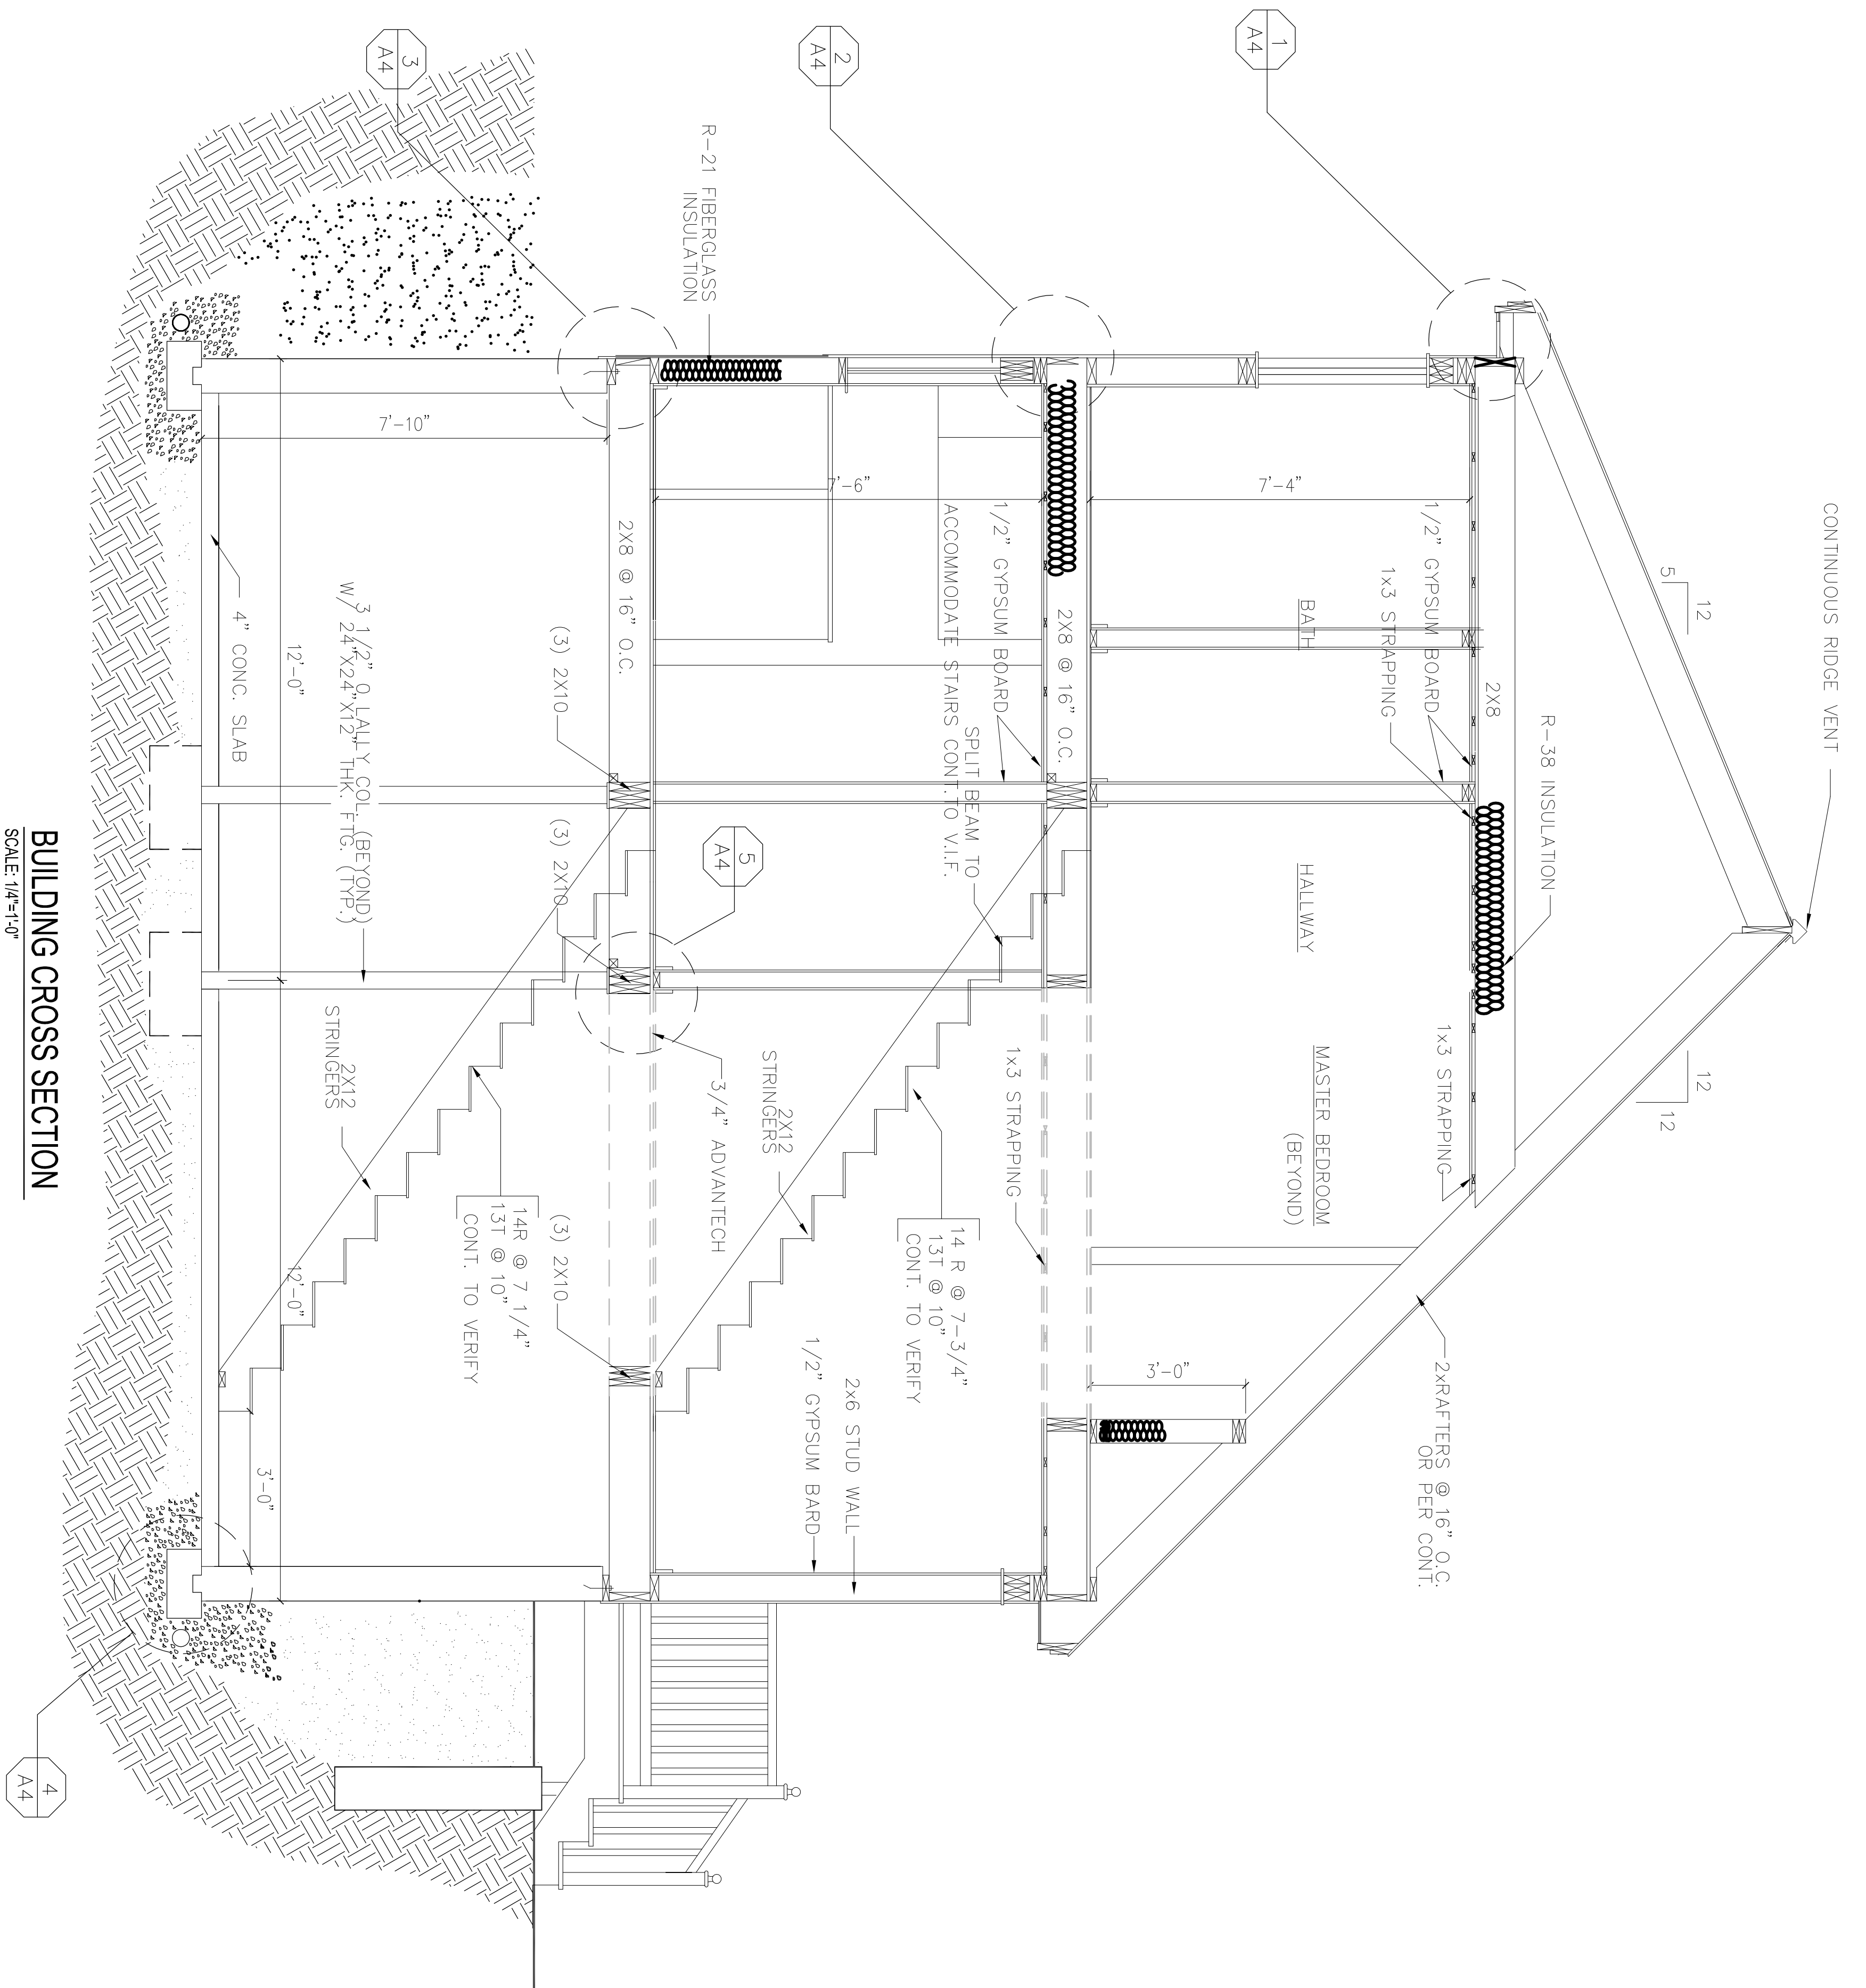
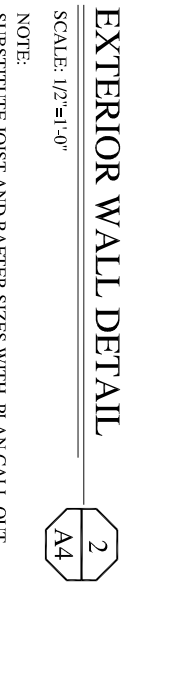
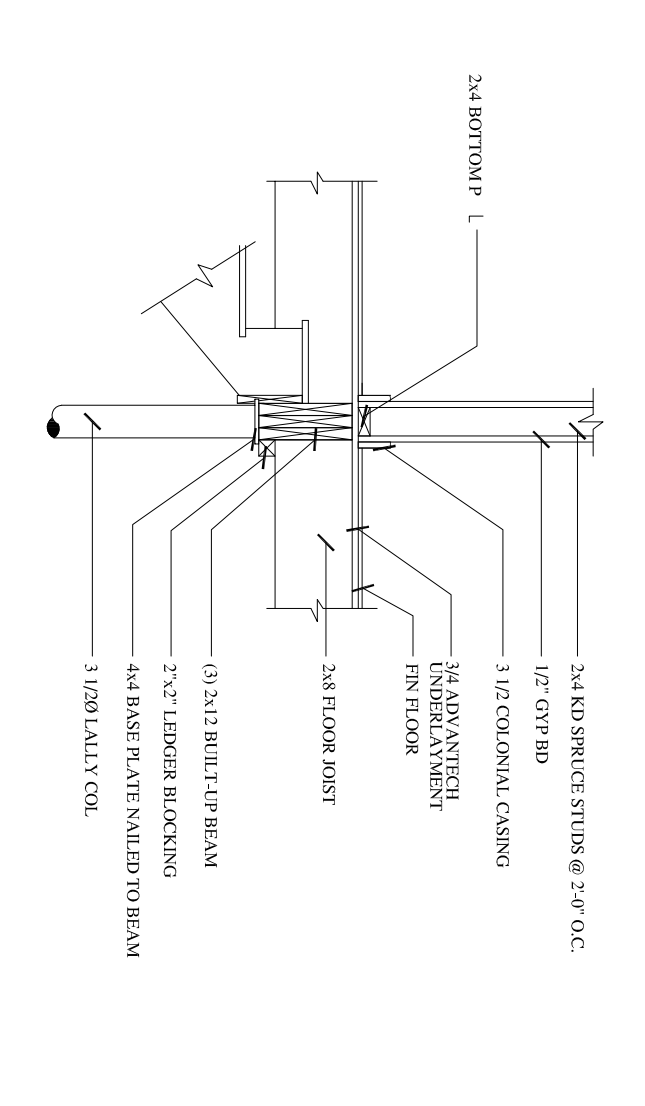
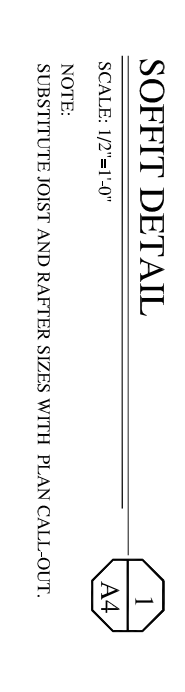


DRAFTSMEN:
Stephen S. Andrews
 23 Panther Pond Pines Rd.
 Raymond, Maine 04071
 1-207-415-5605

SAO RESIDENCE
 FALMOUTH, MAINE

SECTIONS AND DETAILS

1.	2.
REVS:	
CODE:	
TOWN: PORTLAND	
DATE: 06-22-2017	
SCALE: AS NOTED	
DESIGNED: SSA	
DRAWN: SSA	
TITLE:	
BUILDING SECTIONS	
FILE:	
SHEET: A4	

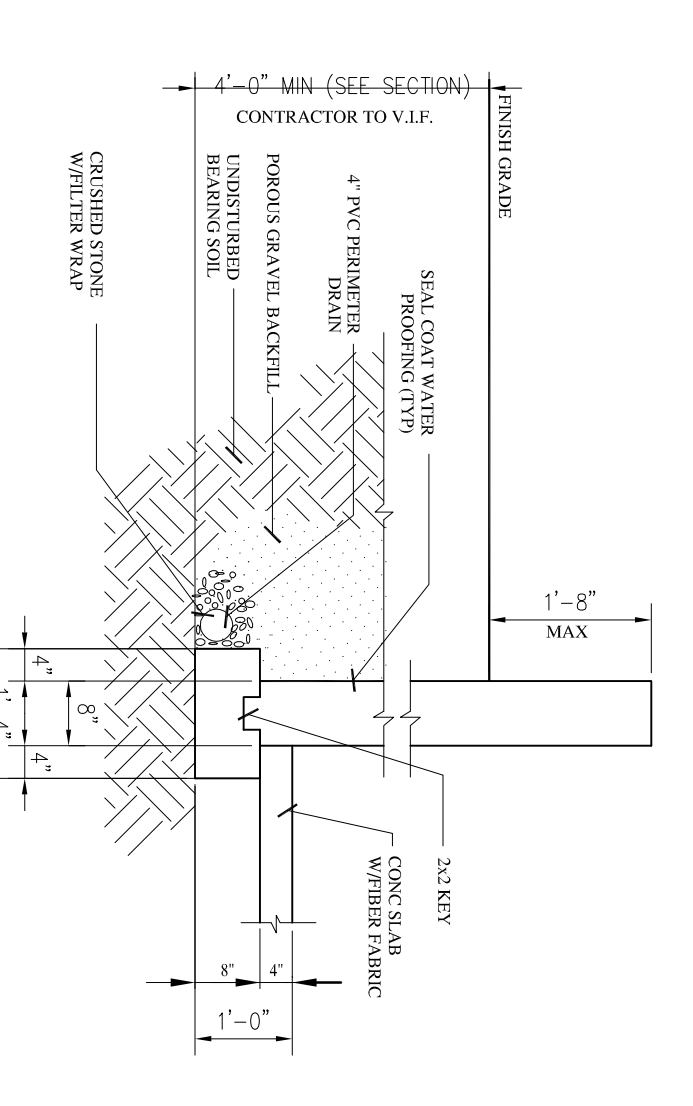

BUILDING CROSS SECTION
 SCALE: 1/4"=1'-0"