

City of Portland, Maine - Building or Use Permit Application
 389 Congress Street, 04101 Tel: (207) 874-8703, Fax: (207) 874-8716

Permit No: 01-0990	Issue Date: 8/14	CBL: 191 A012001
------------------------------	----------------------------	----------------------------

Location of Construction: 16 Lassell St	Owner Name: Roma John P Jr	Owner Address: 16 Lassell St	Phone: 207-879-1529
Business Name:	Contractor Name: Hamlin Home Improvements	Contractor Address: 33 Sebago Lake Road Gorham	Phone:
Lessee/Buyer's Name	Phone:	Permit Type: Alterations - Dwellings	Zone: R-5

Past Use: single family	Proposed Use: amendment to permit #01-0771 - remove interior bearing partition to make opening	Permit Fee: \$30.00	Cost of Work: \$0.00	CEO District: 3
Proposed Project Description: amendment to permit #01-0771 - remove interior bearing partition to make opening		FIRE DEPT: <input type="checkbox"/> Approved <input type="checkbox"/> Denied N/A	INSPECTION: Use Group: R3 Type: SB BOCA 1999 Signature: T. Munson	
		PEDESTRIAN ACTIVITIES DISTRICT (P.A.D.) Action: <input type="checkbox"/> Approved <input type="checkbox"/> Approved w/Conditions <input type="checkbox"/> Denied Signature: N/A Date:		

Permit Taken By: dgc	Date Applied For: 08/14/2001	Zoning Approval	
--------------------------------	--	------------------------	--

1. This permit application does not preclude the Applicant(s) from meeting applicable State and Federal Rules. 2. Building permits do not include plumbing, septic or electrical work. 3. Building permits are void if work is not started within six (6) months of the date of issuance. False information may invalidate a building permit and stop all work..	Special Zone or Reviews <input type="checkbox"/> Shoreland <input type="checkbox"/> Wetland <input type="checkbox"/> Flood Zone <input type="checkbox"/> Subdivision <i>OK</i> <input type="checkbox"/> Site Plan Maj <input type="checkbox"/> Minor <input type="checkbox"/> MM <input type="checkbox"/> Date: 8/14/01	Zoning Appeal <input type="checkbox"/> Variance <input type="checkbox"/> Miscellaneous <input type="checkbox"/> Conditional Use <input type="checkbox"/> Interpretation <i>N/A</i> <input type="checkbox"/> Approved <input type="checkbox"/> Denied Date: 8/14/01	Historic Preservation <input checked="" type="checkbox"/> Not in District or Landmark <input type="checkbox"/> Does Not Require Review <input type="checkbox"/> Requires Review <input type="checkbox"/> Approved <input type="checkbox"/> Approved w/Conditions <input type="checkbox"/> Denied Date: 8/14/01
--	---	--	--

CERTIFICATION

I hereby certify that I am the owner of record of the named property, or that the proposed work is authorized by the owner of record and that I have been authorized by the owner to make this application as his authorized agent and I agree to conform to all applicable laws of this jurisdiction. In addition, if a permit for work described in the application is issued, I certify that the code official's authorized representative shall have the authority to enter all areas covered by such permit at any reasonable hour to enforce the provision of the code(s) applicable to such permit.

SIGNATURE OF APPLICANT ADDRESS DATE PHONE

RESPONSIBLE PERSON IN CHARGE OF WORK, TITLE DATE PHONE

All Purpose Building Permit Application

If you or the property owner owes real estate or personal property taxes or user charges on any property within the City, payment arrangements must be made before permits of any kind are accepted.

Location/Address of Construction: 16 Lassell St.

Total Square Footage of Proposed Structure _____ Square Footage of Lot _____

Tax Assessor's Chart, Block & Lot
Chart# 191 Block# A Lot# 12 Owner: Deb Roma Telephone: 879-1529

Lessee/Buyer's Name (If Applicable) _____ Applicant name, address & telephone: _____ Cost Of Work: \$ _____ Fee: \$ 30.00

Current use: S/F
If the location is currently vacant, what was prior use: _____
Approximately how long has it been vacant: _____
Proposed use: _____
Project description: Remove Partition in basement
Amend permit # 01-6771

Contractor's name, address & telephone: _____
Who should we contact when the permit is ready: _____
Mailing address: _____
Phone: _____

IF THE REQUIRED INFORMATION IS NOT INCLUDED IN THE SUBMISSIONS THE PERMIT WILL BE AUTOMATICALLY DENIED AT THE DISCRETION OF THE BUILDING/PLANNING DEPARTMENT, WE MAY REQUIRE ADDITIONAL INFORMATION IN ORDER TO APPROVE THIS PERMIT.

27856

I hereby certify that I am the Owner of record of the named property, or that the owner of record authorizes the proposed work and that I have been authorized by the owner to make this application as his/her authorized agent. I agree to conform to all applicable laws of this jurisdiction. In addition, if a permit for work described in this application is issued, I certify that the Code Official's authorized representative shall have the authority to enter all areas covered by this permit at any reasonable hour to enforce the provisions of the codes applicable to this permit.


Signature of applicant: _____ Date: _____

This is not a permit, you may not commence ANY work until the permit is issued

8/8
CH

Amend permit # 01-0771

Remove 12'6" wall between first floor bedroom and living room. Installed 15' tripple 14" x 1 3/4 laminated beam. Installed with joist hangers and two 2x6 ledgers, Supported on both ends. Beam engineered by Dave Scamon of Phiney Lumber and Installed by Joel Hamlin of Hamlin Home Improvement. If you have any questions You can contact Joel @ 329-1747.

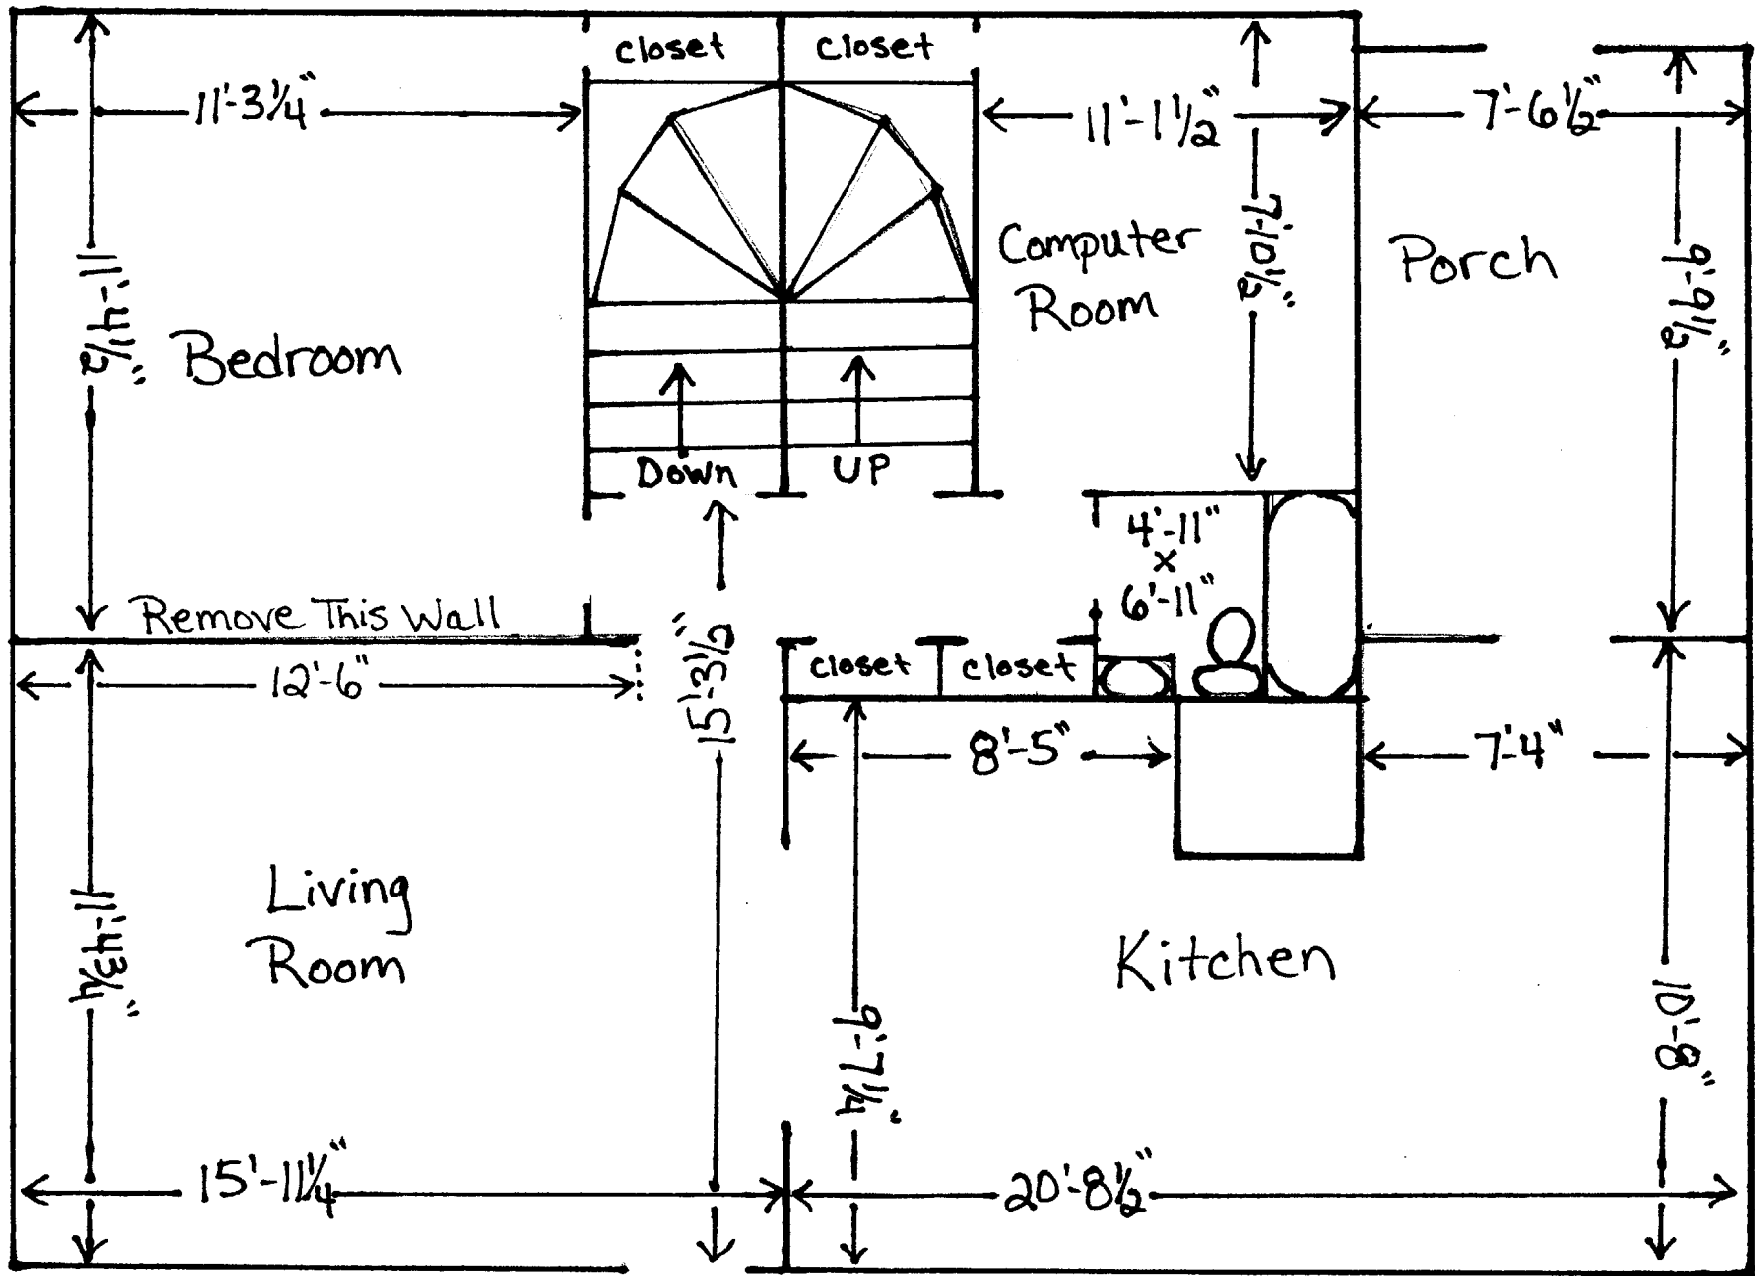

$5\frac{1}{4}"$ Walls
First Floor

