

windows (2) @ 20"x24"
 siding - ext. ply. siding painted

set on blocks

walls 2x4 16" o.c.

roof rafters 2x4 trusslet 16" o.c.

floor joists 2x8 16" o.c.


3/4" ADVANTEC flooring

shingles 30 yr Arch't.

NO INSULATION

- NO WIRING

NO PLUMBING

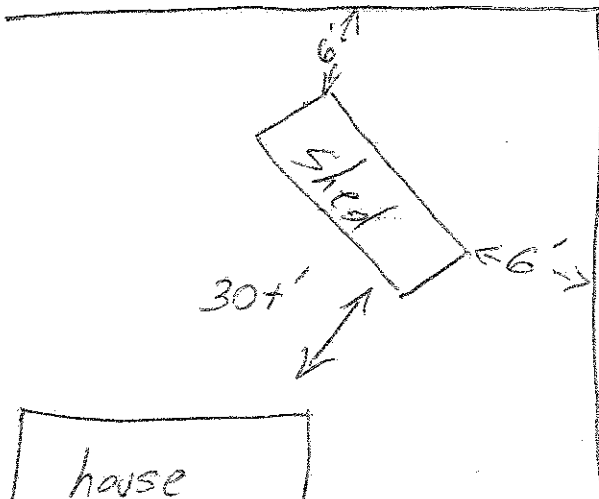

property lines
 6' setback or more