



HARRIMAN

AUBURN PORTLAND MANCHESTER



JEWISH COMMUNITY ALLIANCE OF SOUTHERN MAINE

PORTLAND, ME


Harriman Project No. 15309

Key Plan

Proj North

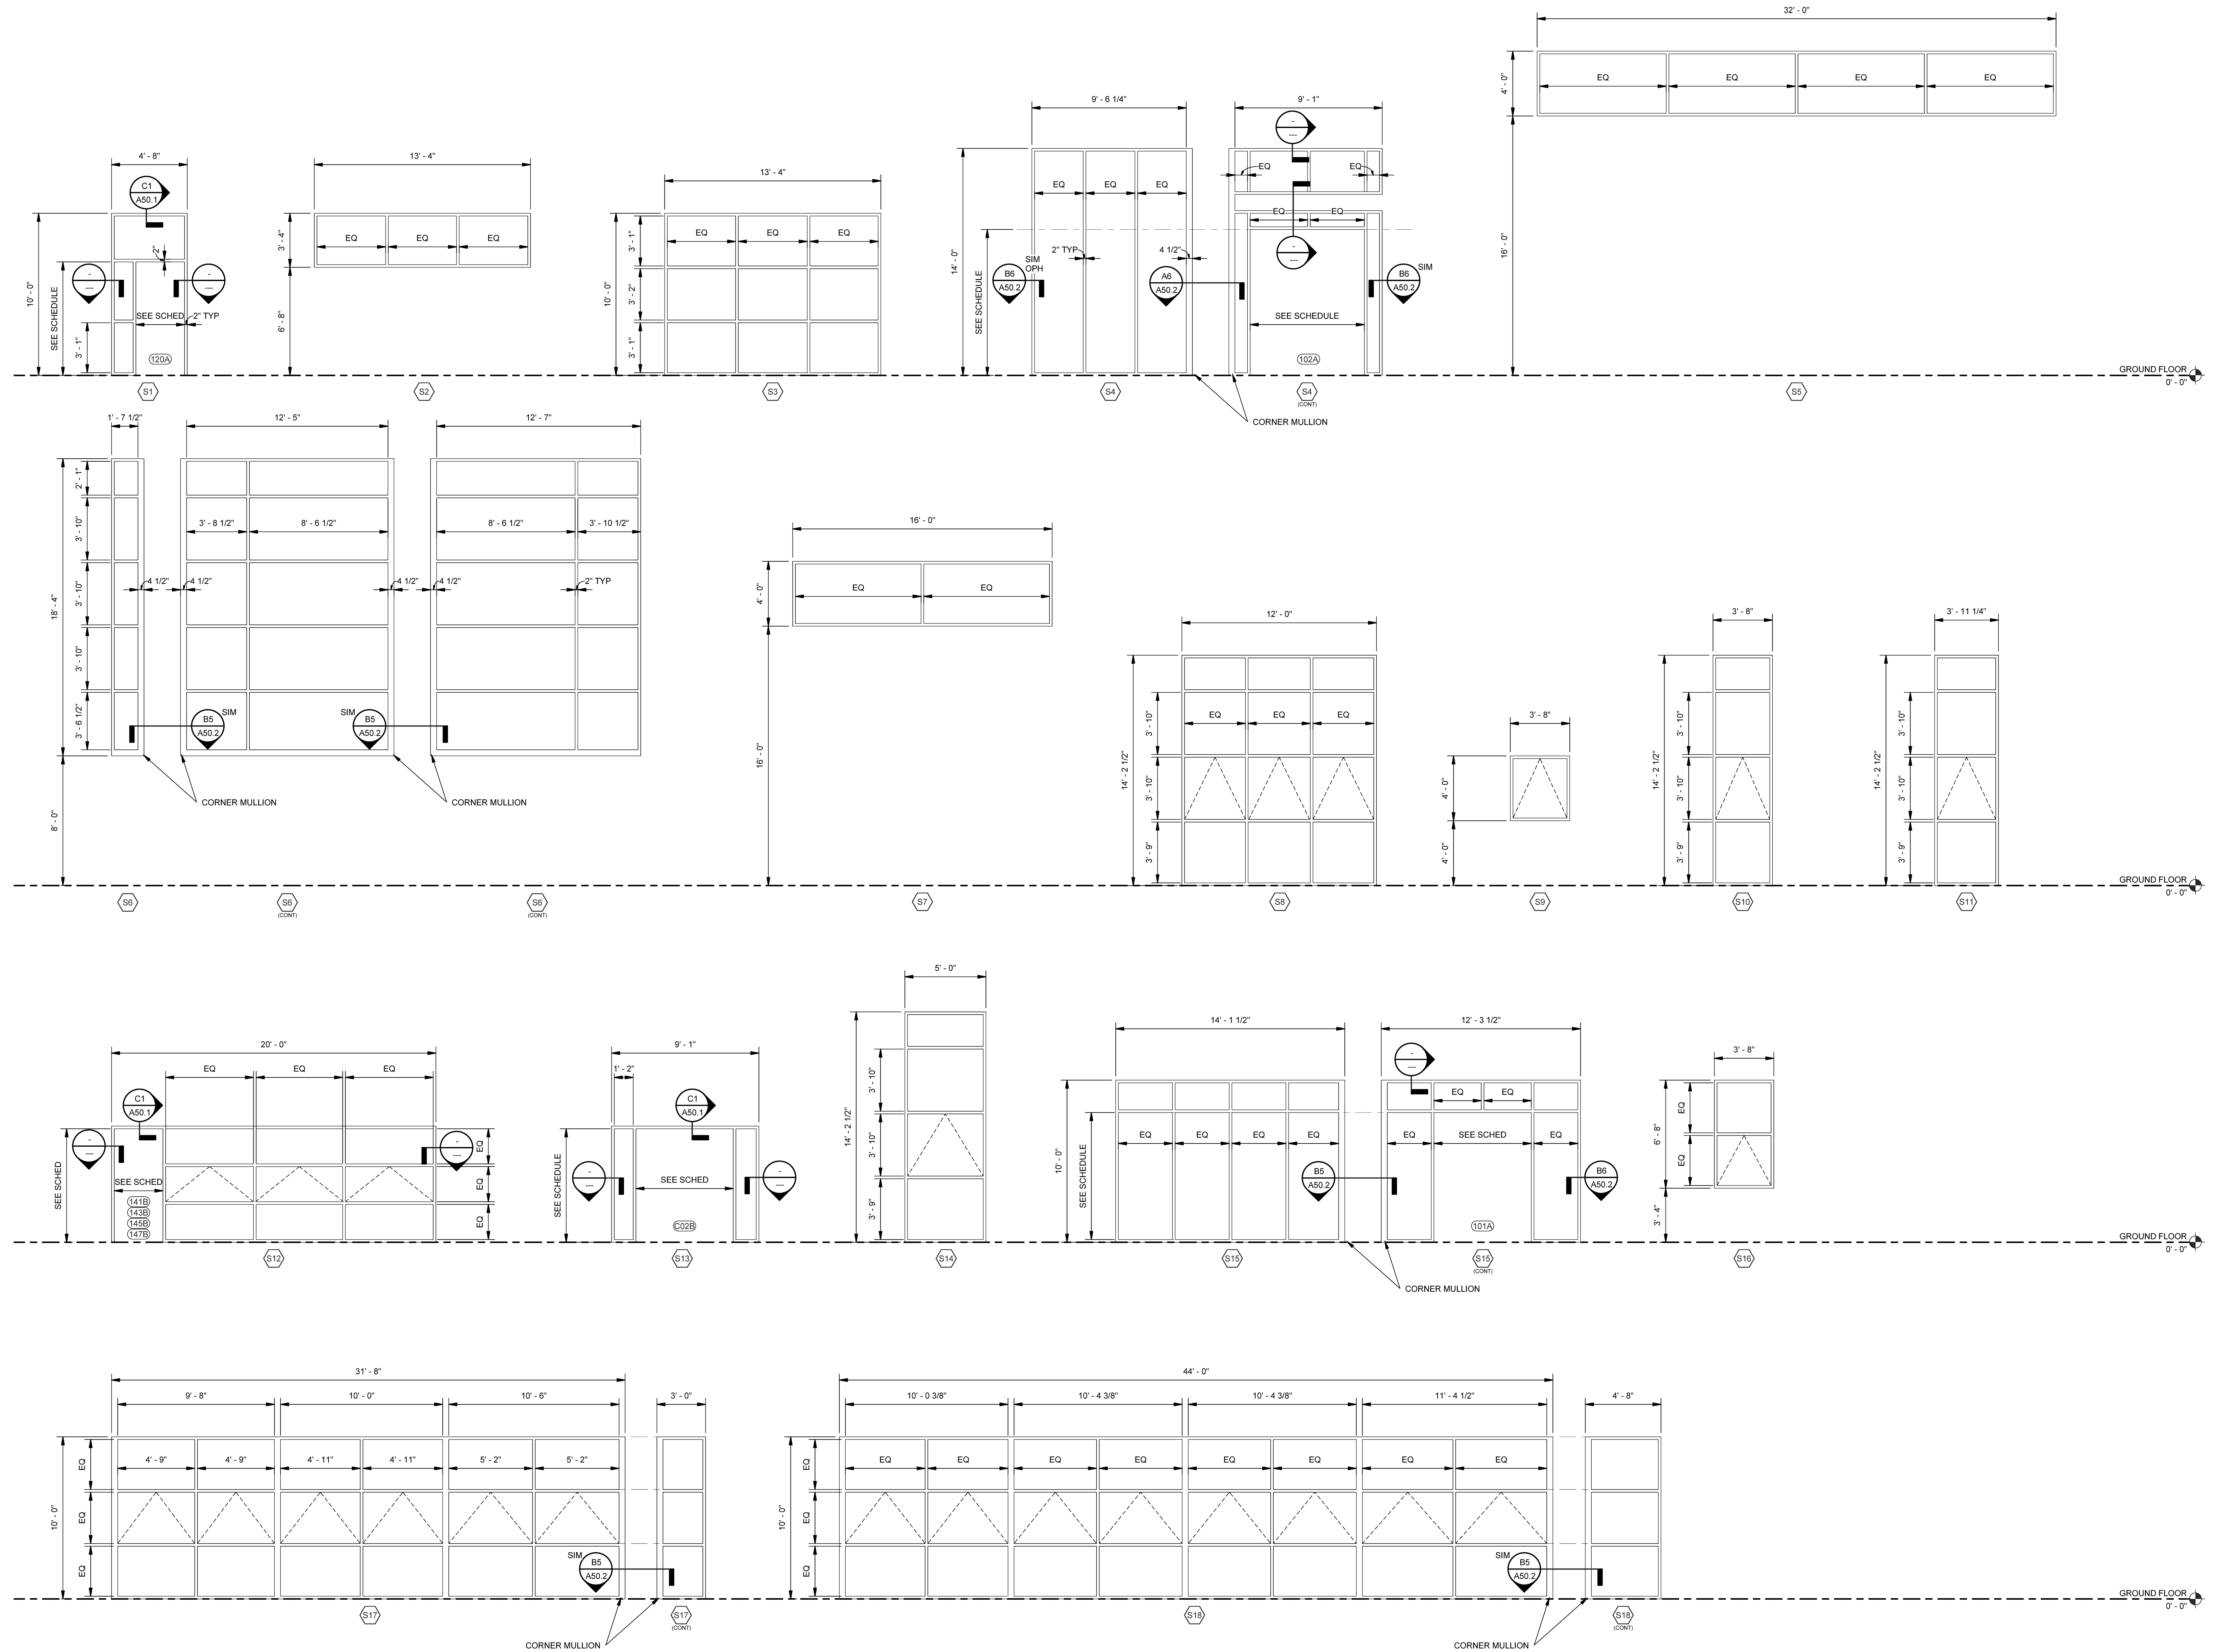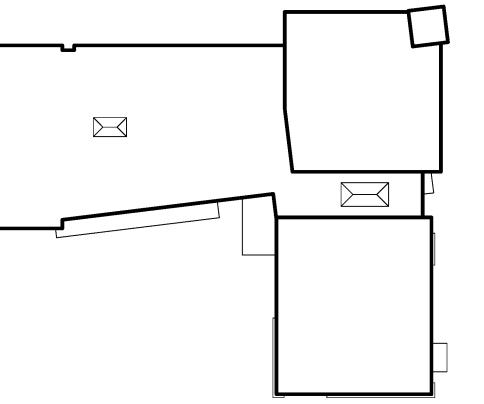

Issues and Revisions		
Mark	Date	Description
-	03-25-16	CONSTRUCTION DOCUMENTS

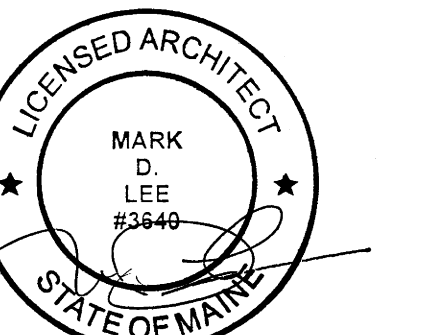

Drawing Scales	
1/4" = 1'-0"	

PA / PE: Designer	© 2016
Drawn By: Author	Harriman Associates

WINDOW DETAILS

A55.1