


CEILING SCHEDULE		
MARK	NOMINAL DIMENSIONS	DESCRIPTION
ACT1	2'-0" X 2'-0"	ACOUSTICAL CEILING TILE
ACT2	2'-0" X 2'-0"	VINYL FACED ACOUSTICAL CEILING TILE
C1	-	SUSPENDED GPDW CEILING SYSTEM
C2	-	SUSPENDED WOOD CEILING SYSTEM
C3	-	GYPSUM SOFFIT ASSEMBLY - SEE APPLICABLE DETAILS

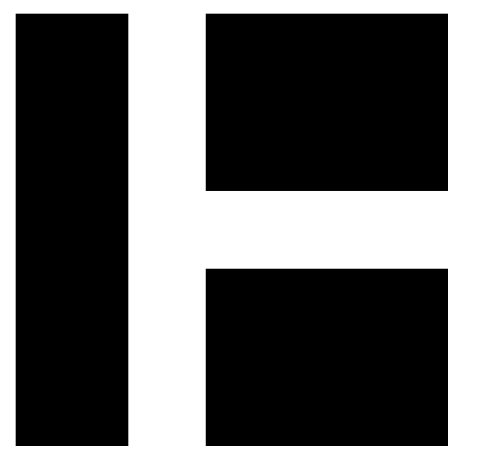

HARRIMAN

AUBURN PORTLAND MANCHESTER


JEWISH COMMUNITY ALLIANCE OF SOUTHERN MAINE

PORTLAND, ME

Harriman Project No. 15309

Key Plan

Proj North

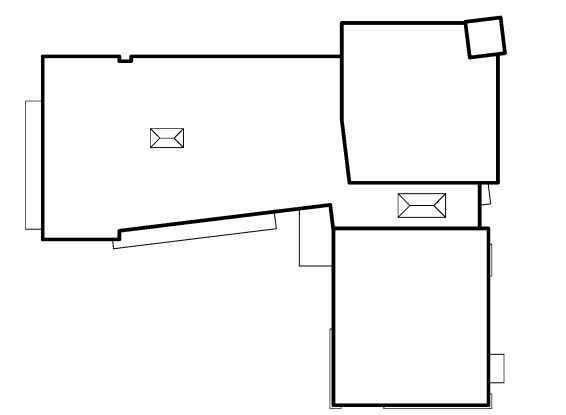


GENERAL NOTES

1. PAINTING OF EXPOSED CEILING AND STRUCTURE SHALL BE PERFORMED AFTER THE INSTALLATION OF MECHANICAL, ELECTRICAL, AND PLUMBING ITEMS.
2. CEILING HEIGHT DIMENSIONS OR GPDW SOFFIT HEIGHT DIMENSIONS GIVEN AS "AFF" IS RELATIVE TO THAT SPACE.
3. UNLESS OTHERWISE NOTED SEE SHEET A80.1 FOR TYPICAL SOFFIT DETAILS.

LEGEND

- MECHANICAL SUPPLY DIFFUSER
- MECHANICAL SUPPLY DIFFUSER
- MECHANICAL RETURN DIFFUSER
- MECHANICAL RETURN TRANSFER
- LIGHT FIXTURE
- LIGHT FIXTURE
- LIGHT FIXTURE
- LIGHT FIXTURE

Issues and Revisions		
Mark	Date	Description
-	07-22-15	SCHEMATIC REVIEW
-	07-26-15	REVISED SCHEMATIC REVIEW
-	09-04-15	DESIGN DEVELOPMENT REVIEW
-	03-25-16	CONSTRUCTION DOCUMENTS

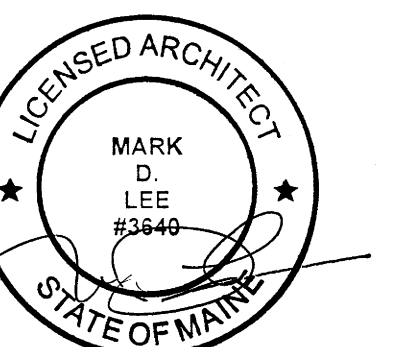


Drawing Scale: 1/8" = 1'-0"

PA / PE: MDL © 2016
 Drawn By: JAE Harriman Associates

CEILING PLAN

A70.1

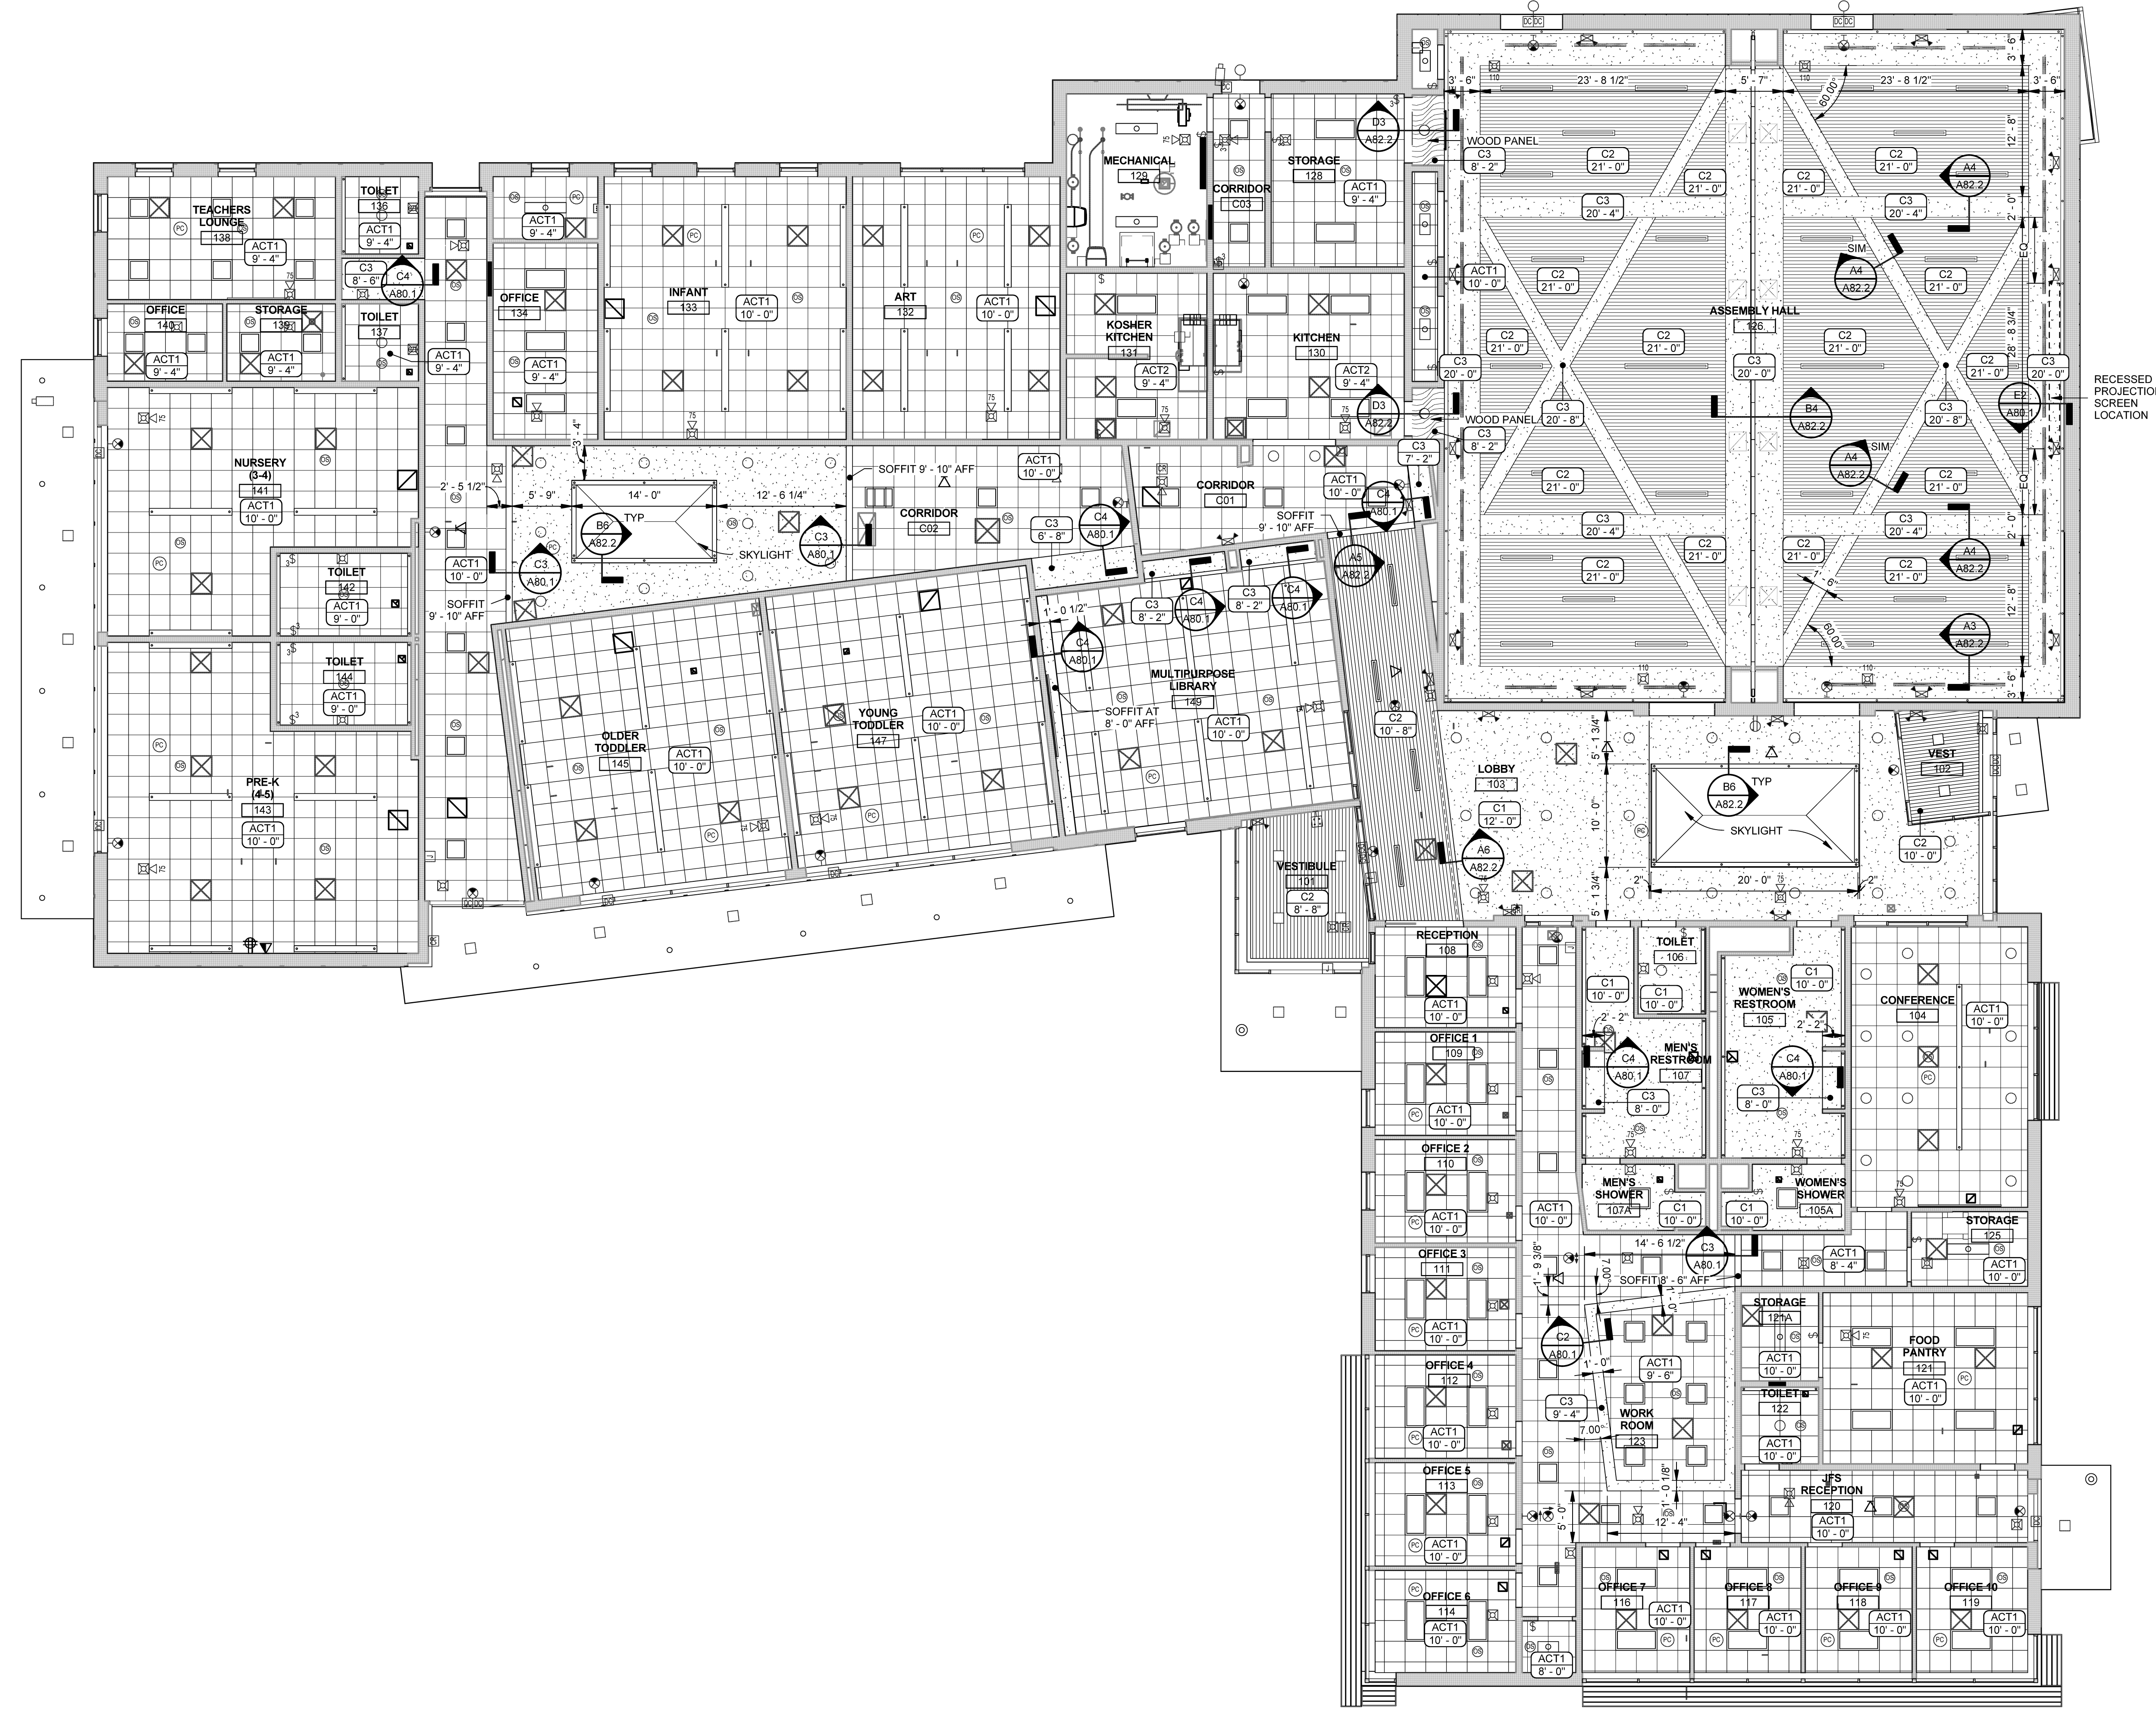

Plot Date: 3/29/2016 12:14:49 PM